

604.42 CHANGING ELEVATION OF SEWER MANHOLES
 STA. 134+84, LT
 STA. 137+99, LT

629.20 ADJUST ELEVATION OF VALVE BOX
 STA. 137+25, RT

646.402 DURABLE 4 INCH WHITE LINE, THERMOPLASTIC
 (ALL LINES WILL INCLUDE EDGE LINE AND LANE LINE
 BREAKS AND RADII FOR SIDE ROADS)
 STA. 133+00 TO 138+00, SOLID LT & RT

646.412 DURABLE 4 INCH YELLOW LINE, THERMOPLASTIC
 (ALL LINES WILL INCLUDE C BREAKS FOR SIDE ROADS)
 STA. 133+00 TO 138+00, SOLID LT & RT

646.492 DURABLE LETTER OR SYMBOL, THERMOPLASTIC
 STA. 133+80, LT - "AHEAD"
 STA. 134+20, LT - "STOP"

646.502 DURABLE CROSSWALK MARKING, THERMOPLASTIC
 STA. 137+04, LT & RT


646.602 TEMPORARY 4 INCH WHITE LINE, PAINT
 (ALL LINES WILL INCLUDE EDGE LINE AND LANE LINE
 BREAKS AND RADII FOR SIDE ROADS)
 STA. 133+00 TO 138+00, SOLID LT & RT

646.612 TEMPORARY 4 INCH YELLOW LINE, PAINT
 (ALL LINES WILL INCLUDE C BREAKS FOR SIDE ROADS)
 STA. 133+00 TO 138+00, SOLID LT & RT

646.692 TEMPORARY LETTER OR SYMBOL, PAINT
 STA. 133+80, LT - "AHEAD"
 STA. 134+20, LT - "STOP"

646.702 TEMPORARY CROSSWALK MARKING, PAINT
 STA. 137+04, LT & RT

675.50 REMOVING SIGNS
 AS SHOWN - 4

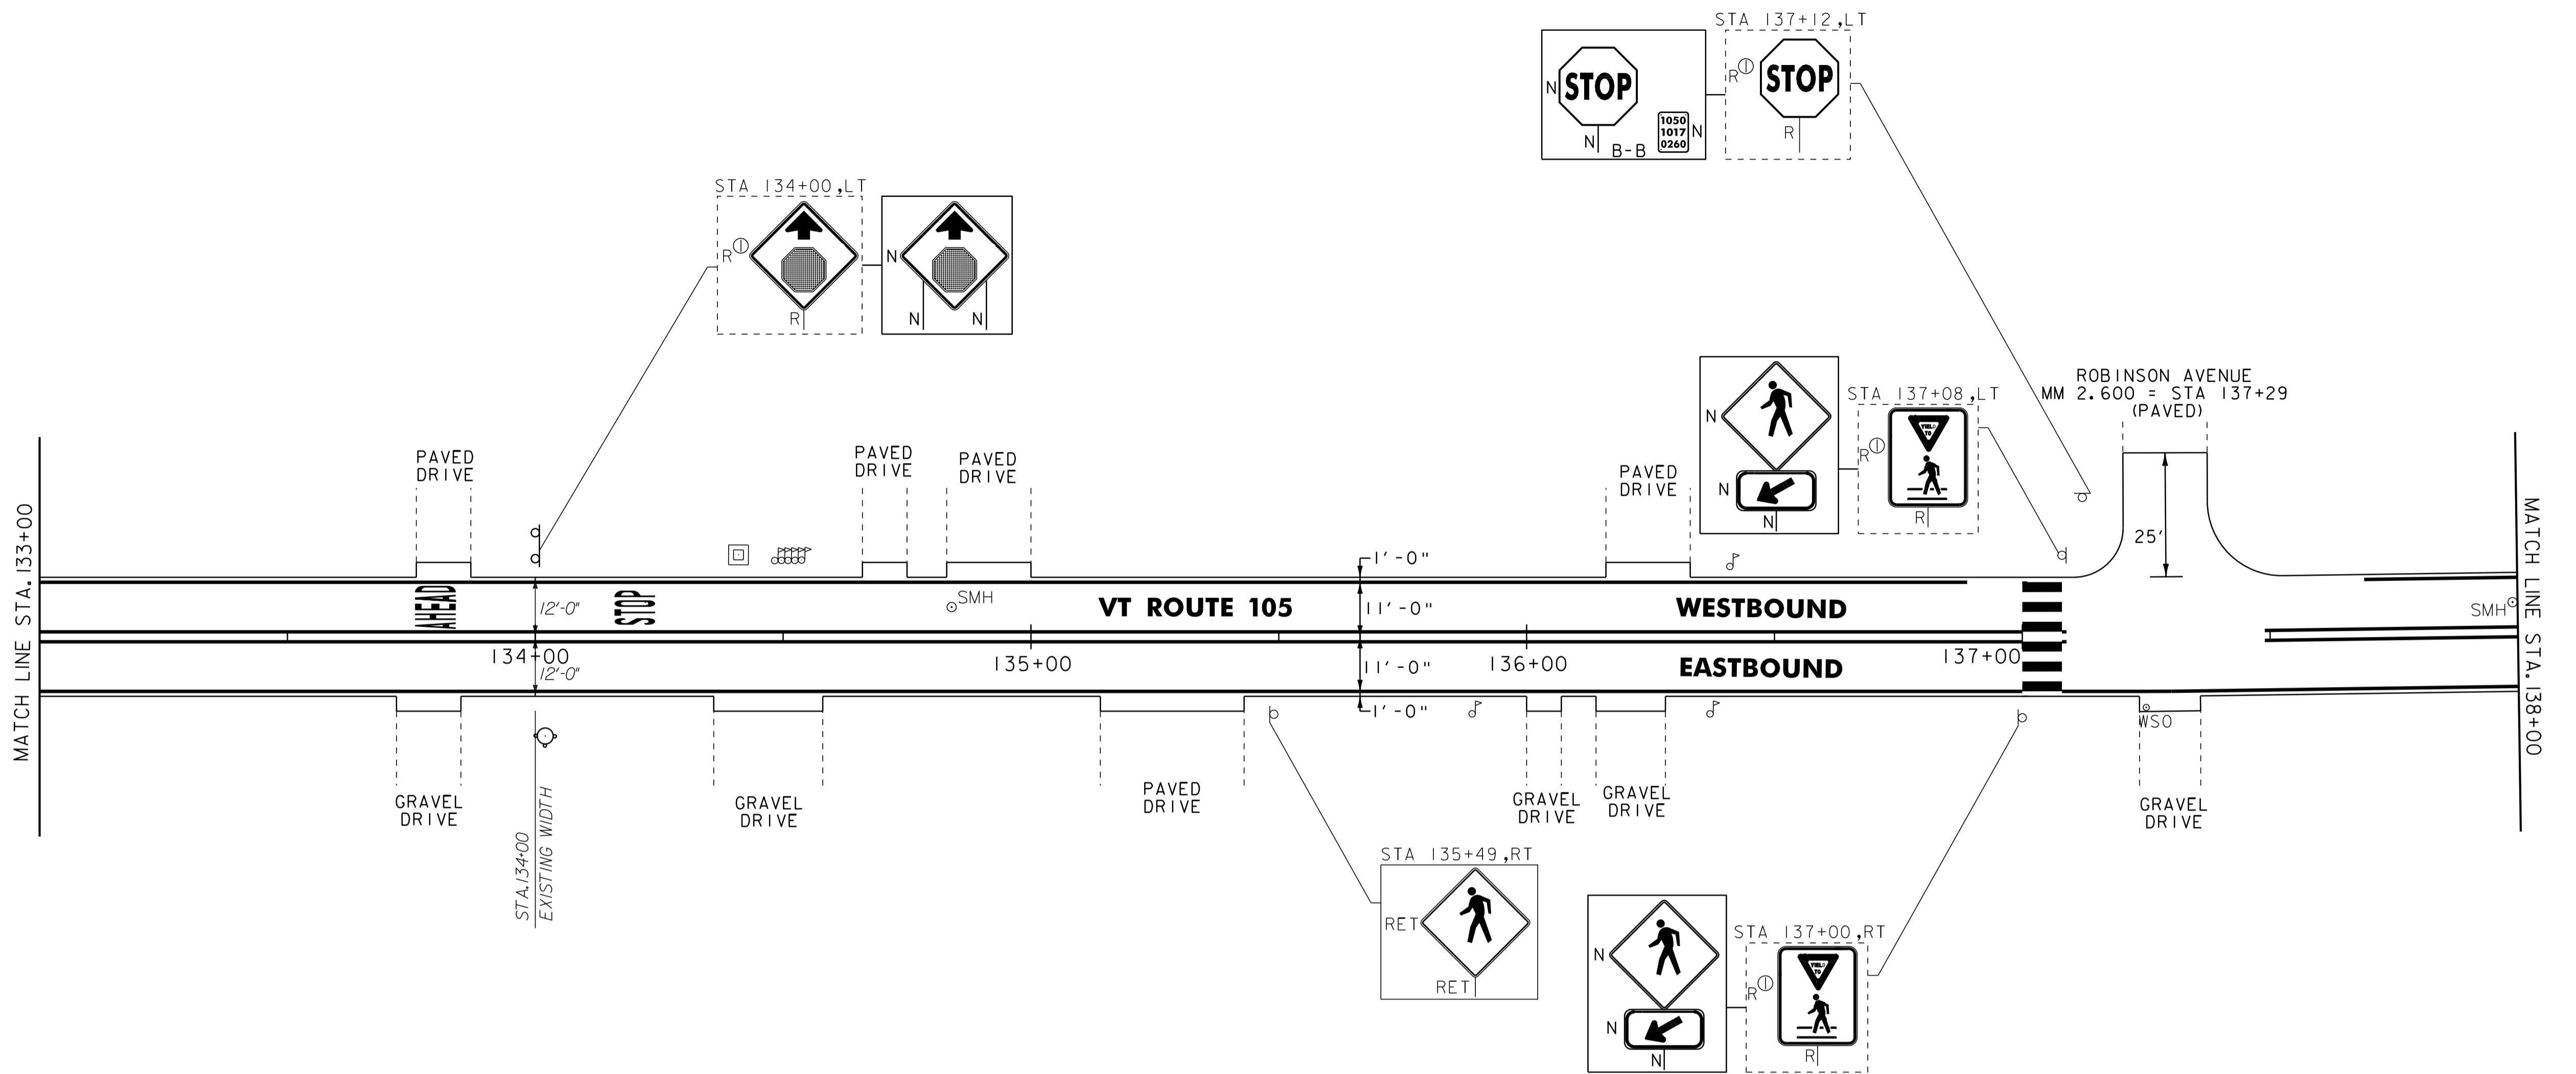

NOTES:
 1. ALL EXISTING SIGNS NOT SHOWN SHALL BE RETAINED.
 2. FOR LEGENDS, SEE LAYOUT SHEET #1.

NOT TO SCALE



**PROJECT
 LAYOUT
 SHEET #2**

PROJECT NAME:	NORTH TROY
PROJECT NUMBER:	STP 2620(1)
FILE NAME:	p06b208.dgn
PROJECT LEADER:	JLL
DESIGNED BY:	MCF
IPARM FILE:	p06b208i02.i
PLOT DATE:	25-OCT-2011 14:03
DRAWN BY:	STANTEC
CHECKED BY:	JLL
SHEET	86 OF 116