


646.402 DURABLE 4 INCH WHITE LINE, THERMOPLASTIC
STA. 9+00 TO 14+50, SOLID LT & RT

646.602 TEMPORARY 4 INCH WHITE LINE, PAINT
STA. 9+00 TO 14+50, SOLID LT & RT

675.50 REMOVING SIGNS
AS SHOWN - 1

646.412 DURABLE 4 INCH YELLOW LINE, THERMOPLASTIC
STA. 9+00 TO 14+50, SOLID LT & RT

646.612 TEMPORARY 4 INCH YELLOW LINE, PAINT
STA. 9+00 TO 14+50, SOLID LT & RT

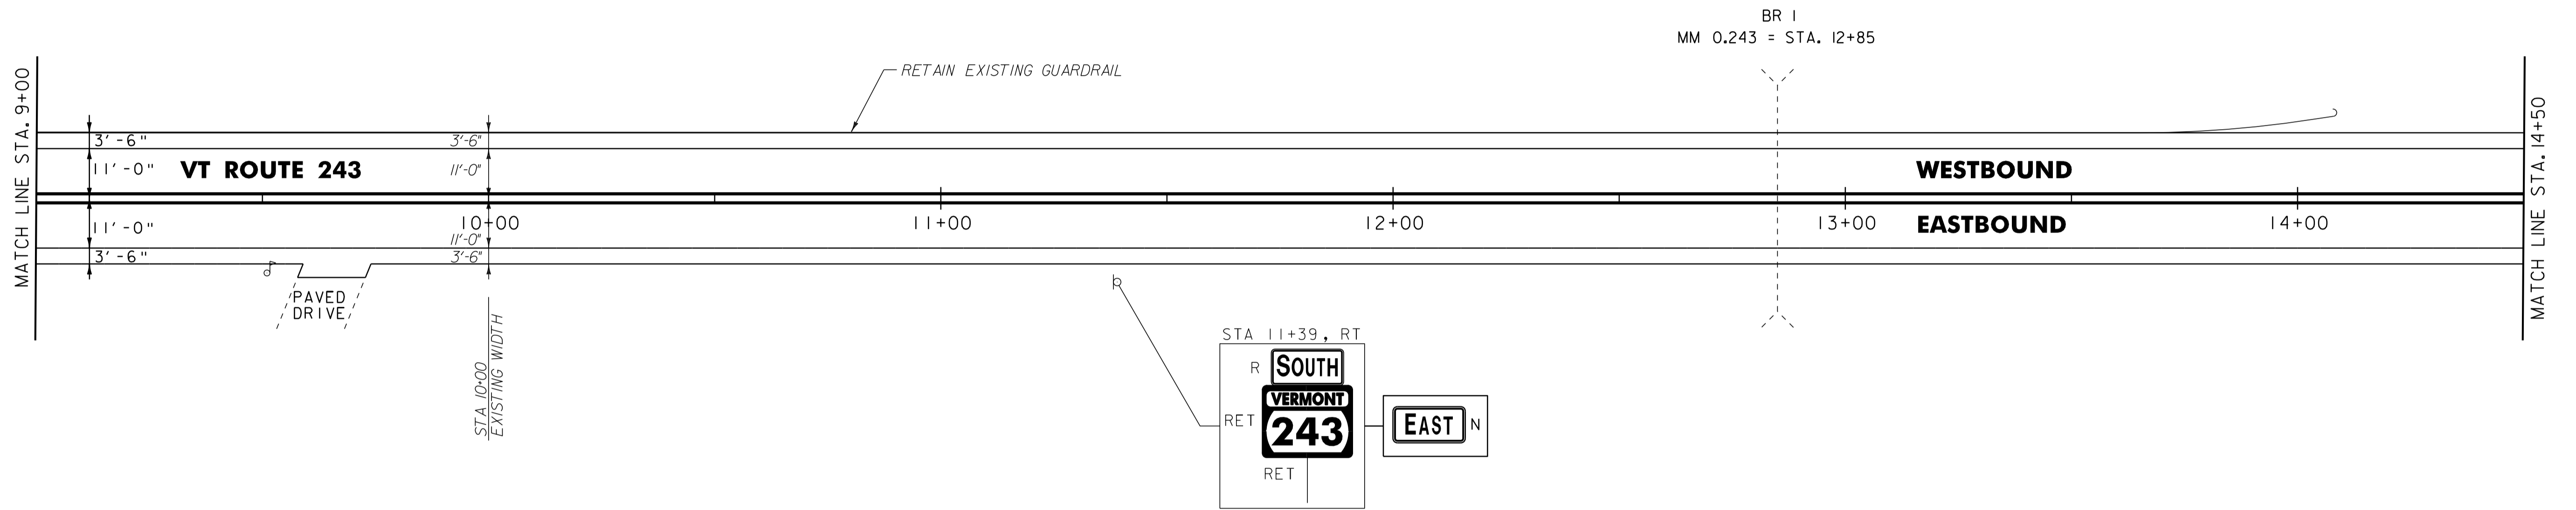

NOTES:
1. ALL EXISTING SIGNS NOT SHOWN SHALL BE RETAINED.
2. FOR LEGENDS, SEE LAYOUT SHEET #1.

NOT TO SCALE



**PROJECT
LAYOUT
SHEET #2**

| | |
|-----------------------------|------------------------------|
| PROJECT NAME: TROY | PLOT DATE: 25-OCT-2011 14:04 |
| PROJECT NUMBER: STP 2621(1) | DRAWN BY: STANTEC |
| FILE NAME: p06c210.dgn | CHECKED BY: JLL |
| PROJECT LEADER: JLL | SHEET 109 OF 116 |
| DESIGNED BY: MCF | |
| IPARM FILE: p06c210102.i | |