

646.402 DURABLE 4 INCH WHITE LINE, THERMOPLASTIC
STA. 31+00 TO 36+50, SOLID LT & RT


646.602 TEMPORARY 4 INCH WHITE LINE, PAINT
STA. 31+00 TO 36+50, SOLID LT & RT

621.80 REMOVAL & DISPOSAL OF GUARDRAIL
STA 31+00 TO 31+37.5 LT

646.412 DURABLE 4 INCH YELLOW LINE, THERMOPLASTIC
STA. 31+00 TO 36+50, SOLID LT & RT

646.612 TEMPORARY 4 INCH YELLOW LINE, PAINT
STA. 31+00 TO 36+50, SOLID LT & RT

621.50 MANUFACTURED TERMINAL SECTION, FLARED
STA 31+00 TO 31+37.5 LT

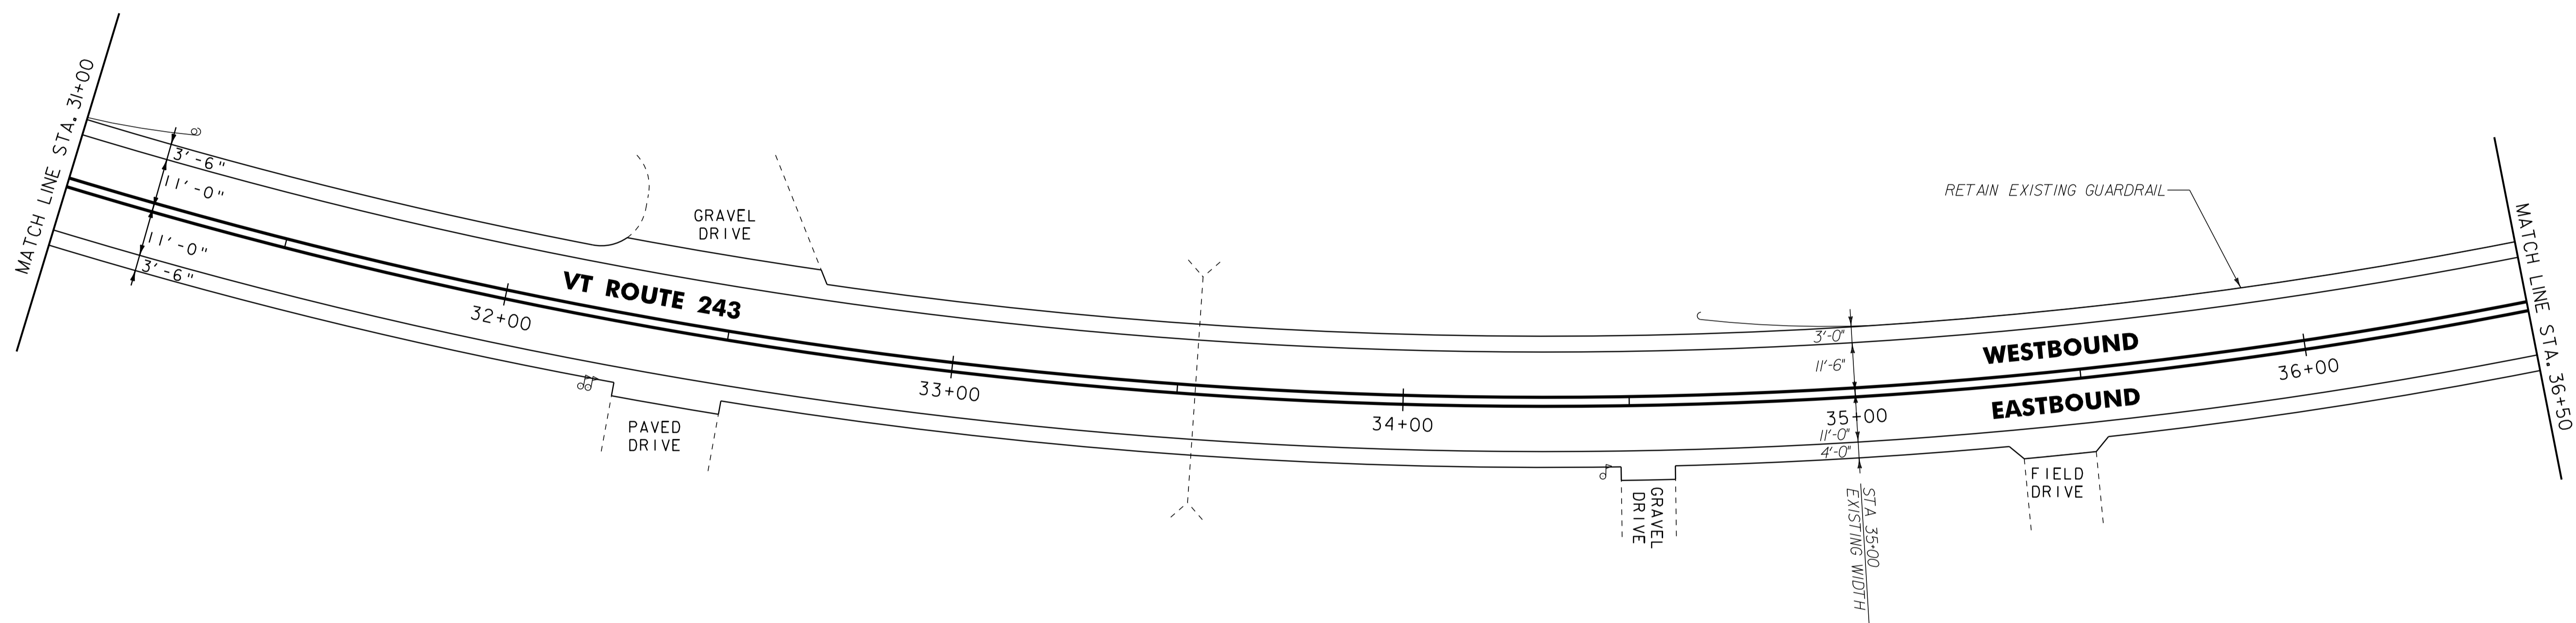

- NOTES:
1. ALL EXISTING SIGNS NOT SHOWN SHALL BE RETAINED.
2. FOR LEGENDS, SEE LAYOUT SHEET #1.

NOT TO SCALE



**PROJECT
LAYOUT
SHEET #6**

PROJECT NAME: TROY	PLOT DATE: 25-OCT-2011 14:05
PROJECT NUMBER: STP 2621(1)	DRAWN BY: STANTEC
FILE NAME: p06c210.dgn	CHECKED BY: JLL
PROJECT LEADER: JLL	SHEET 113 OF 116
DESIGNED BY: MCF	
IPARM FILE: p06c210106.i	