

646.402 DURABLE 4 INCH WHITE LINE, THERMOPLASTIC  
STA. 42+00 TO 45+77.76, SOLID LT & RT


646.602 TEMPORARY 4 INCH WHITE LINE, PAINT  
STA. 42+00 TO 45+77.76, SOLID LT & RT

675.50 REMOVING SIGNS  
AS SHOWN - 3

646.412 DURABLE 4 INCH YELLOW LINE, THERMOPLASTIC  
STA. 42+00 TO 45+77.76, SOLID LT & RT

646.612 TEMPORARY 4 INCH YELLOW LINE, PAINT  
STA. 42+00 TO 45+77.76, SOLID LT & RT

END STP 2621(1) VT ROUTE 243  
TROY STA 45+77.76=MM 0.867

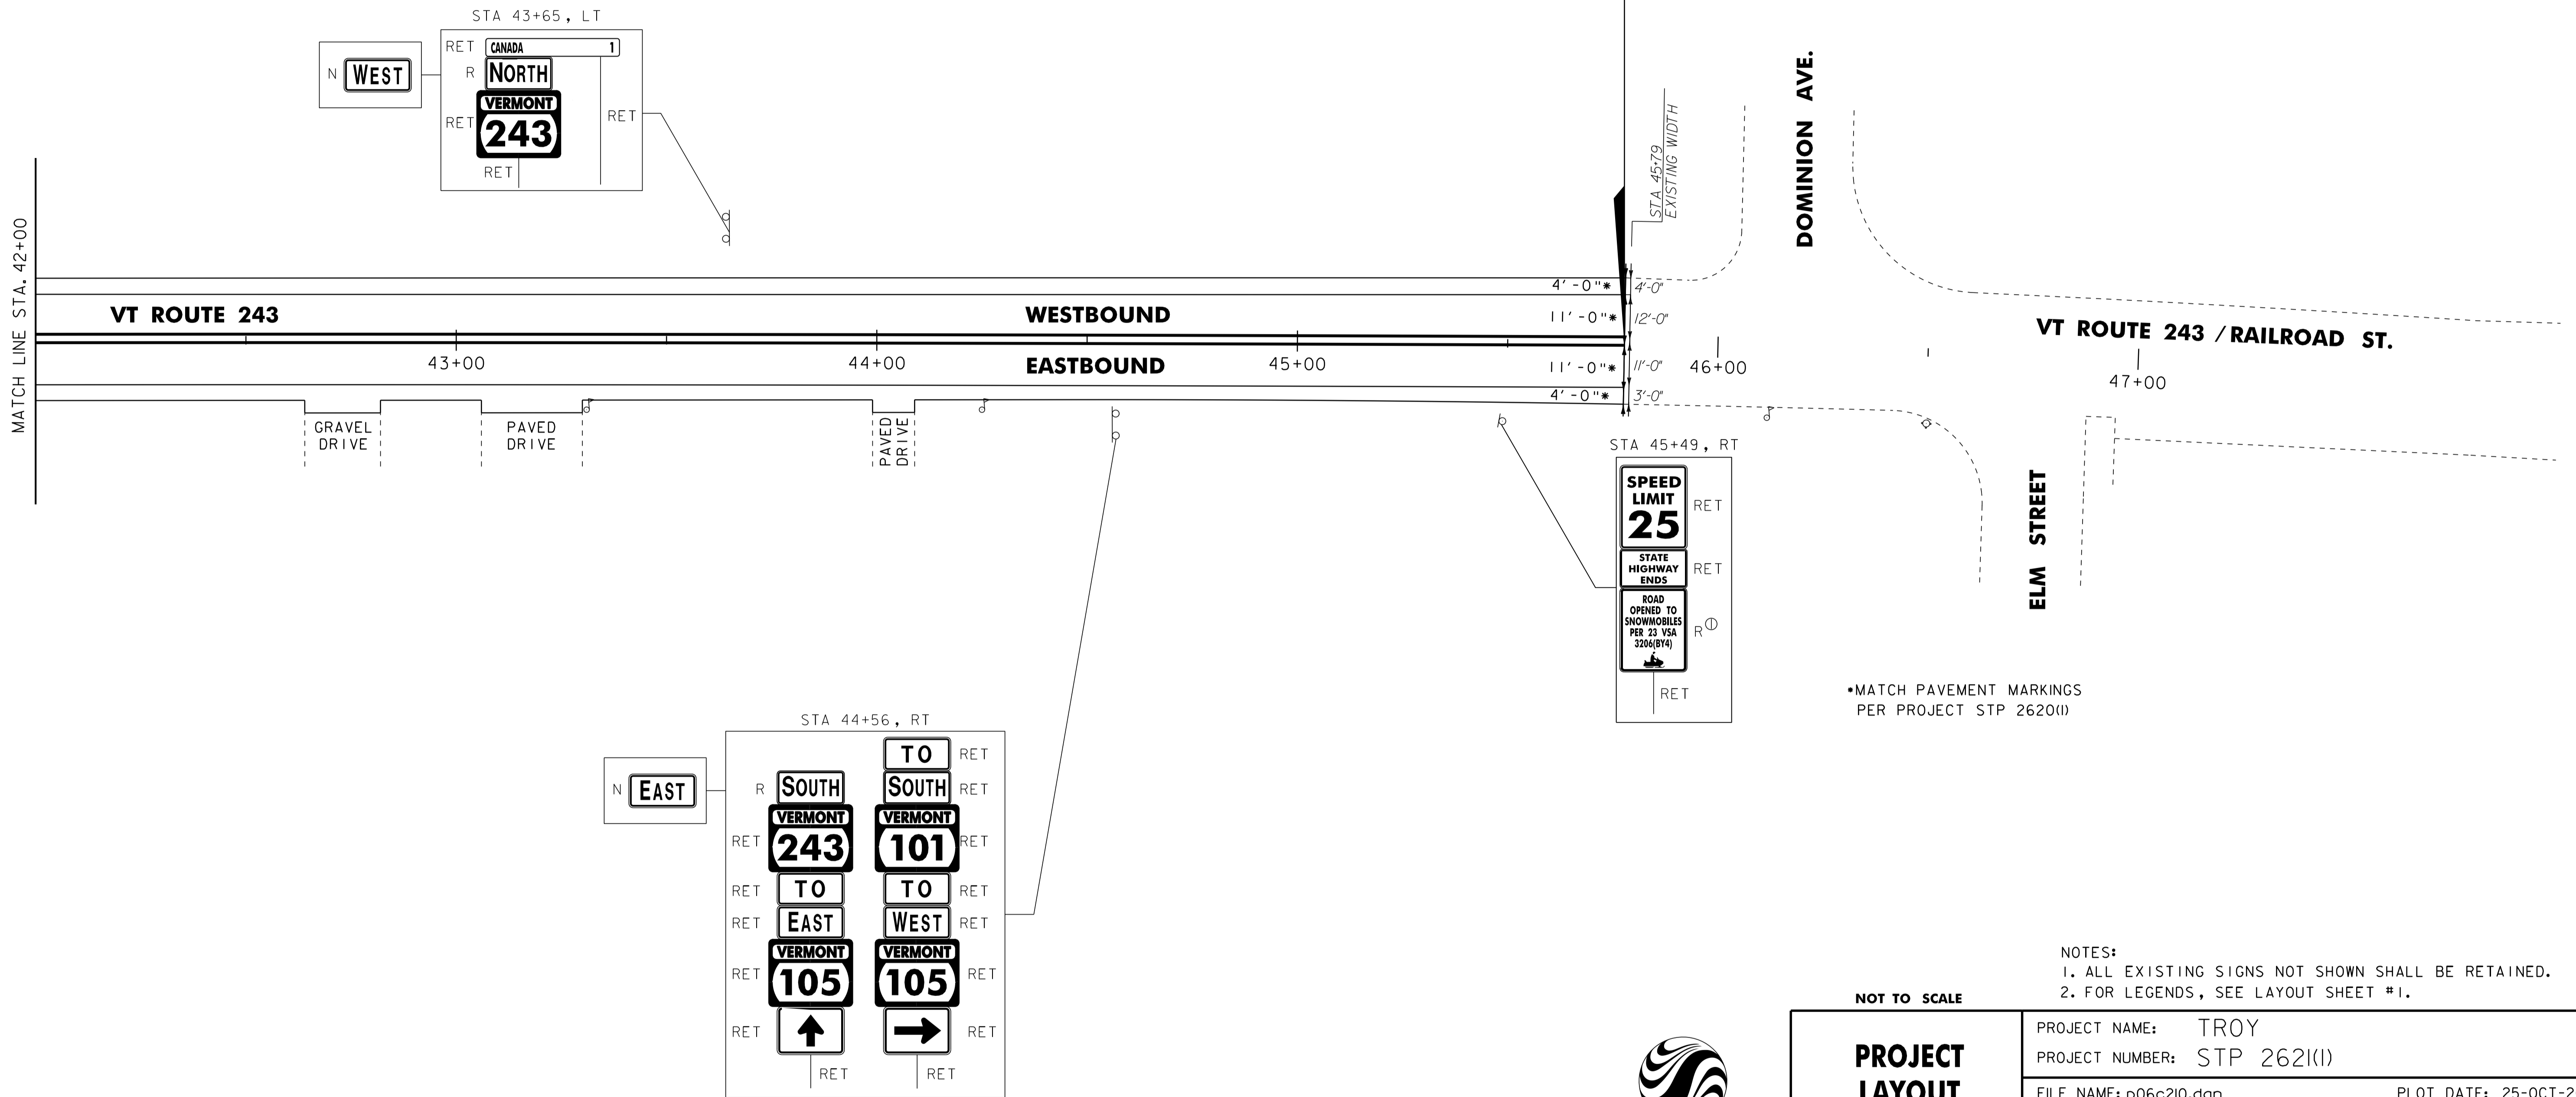

NOT TO SCALE

NOTES:  
1. ALL EXISTING SIGNS NOT SHOWN SHALL BE RETAINED.  
2. FOR LEGENDS, SEE LAYOUT SHEET #1.



**PROJECT LAYOUT SHEET #8**

PROJECT NAME: TROY	PLOT DATE: 25-OCT-2011 14:05
PROJECT NUMBER: STP 2621(1)	DRAWN BY: STANTEC
FILE NAME: p06c210.dgn	CHECKED BY: JLL
DESIGNED BY: MCF	SHEET 115 OF 116
IPARM FILE: p06c210108.i	