


TEMPORARY 4 INCH WHITE LINE, PAINT
 DURABLE 4 INCH WHITE LINE (OPTION BID ITEM)
 L245+50 TO L251+50 SOLID LT & RT

TEMPORARY 4 INCH YELLOW LINE, PAINT
 DURABLE 4 INCH YELLOW LINE (OPTION BID ITEM)
 L245+50 TO L247+65 DASHED LT, SOLID RT
 L247+65 TO L249+20 SOLID LT & RT
 L249+20 TO L251+50 SOLID LT, DASHED RT

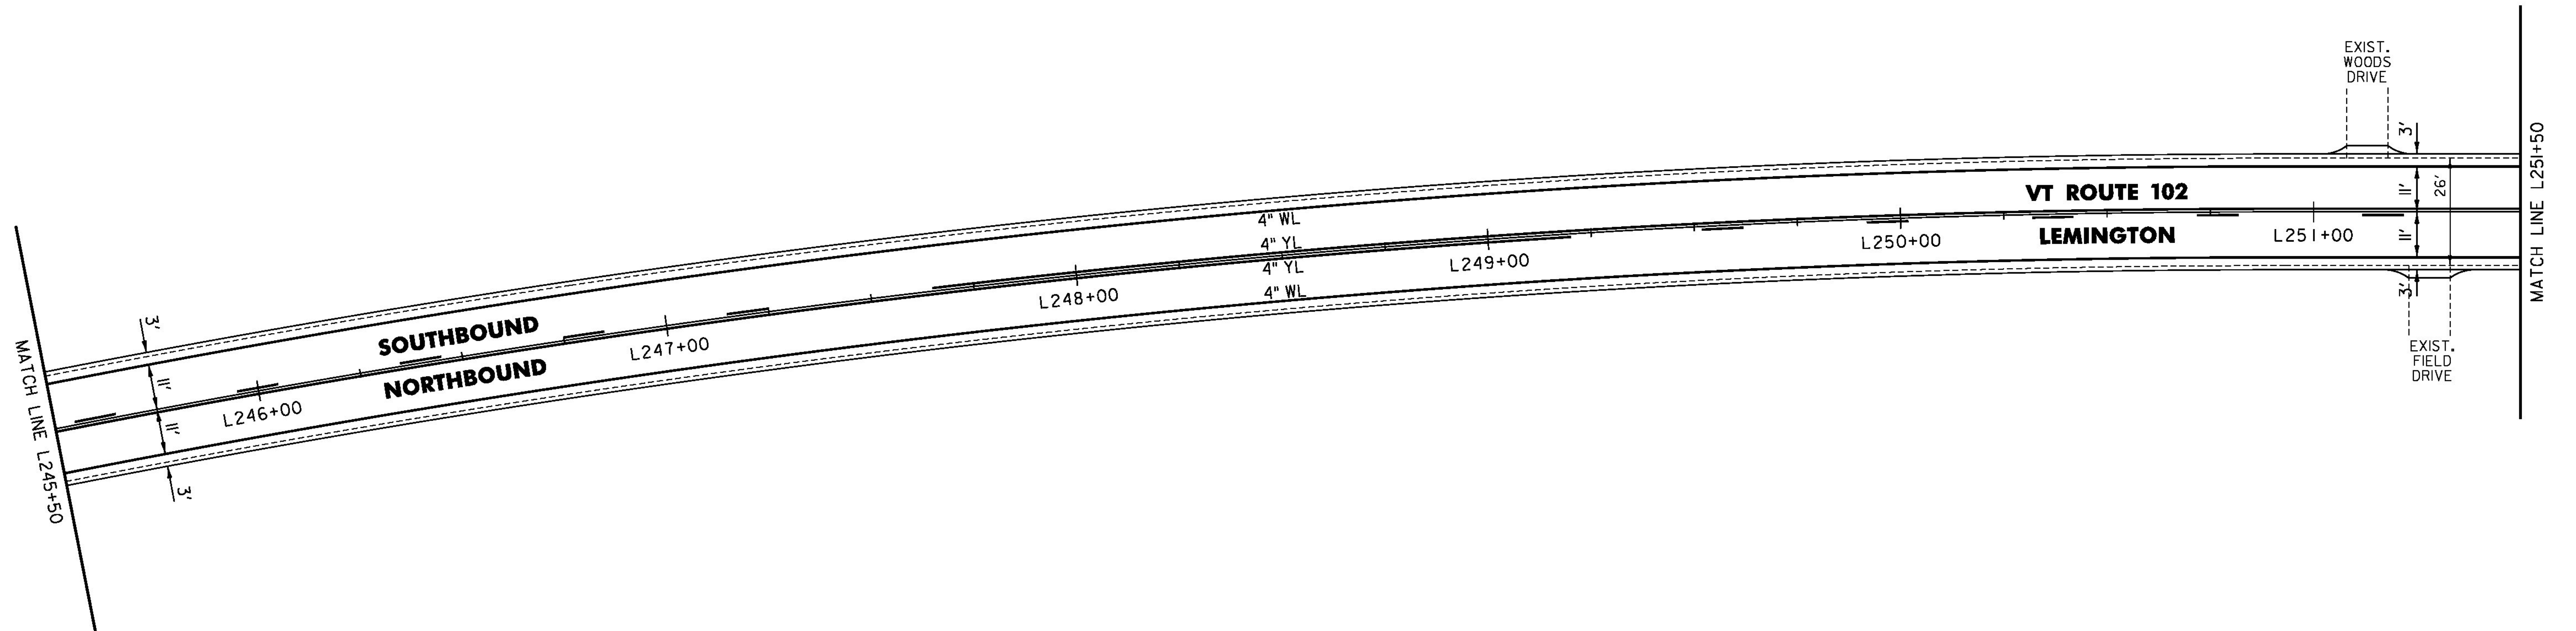

CLD 14-0197

NOT TO SCALE

PROJECT NAME:	LEMINGTON-CANAAN	PLOT DATE:	2/28/2015
PROJECT NUMBER:	STP 2723(I)	DRAWN BY:	W. GORDON
FILE NAME:	z07c214bdr.dgn	CHECKED BY:	P. SHEDD
DESIGNED BY:	N. LEMAY	VT 102 PLAN SHEET 10	SHEET 33 OF 162