

TEMPORARY 4 INCH WHITE LINE, PAINT
 DURABLE 4 INCH WHITE LINE (OPTION BID ITEM)
 L311+50 TO L317+50 SOLID LT & RT

TEMPORARY 4 INCH YELLOW LINE, PAINT
 DURABLE 4 INCH YELLOW LINE (OPTION BID ITEM)
 L311+50 TO L317+50 SOLID LT & RT

STEEL BEAM GUARDRAIL, GALVANIZED
 L312+09.5 TO L312+34.5 RT
 L313+15 TO L313+40 LT

REMOVE AND RESET GUARDRAIL
 L311+50 TO L312+09.5 RT


ANCHOR FOR STEEL BEAM RAIL
 2 (SEE STANDARD G-1d)

REMOVAL AND DISPOSAL OF GUARDRAIL
 L312+09.5 TO L312+34.5 RT
 L313+15 TO L313+40 LT

DELINEATOR WITH STEEL POST
 L312+34.5 RT
 L313+40 LT

ERECTING SALVAGED SIGNS
 1 - AS SHOWN

REMOVING SIGNS
 2 - AS SHOWN

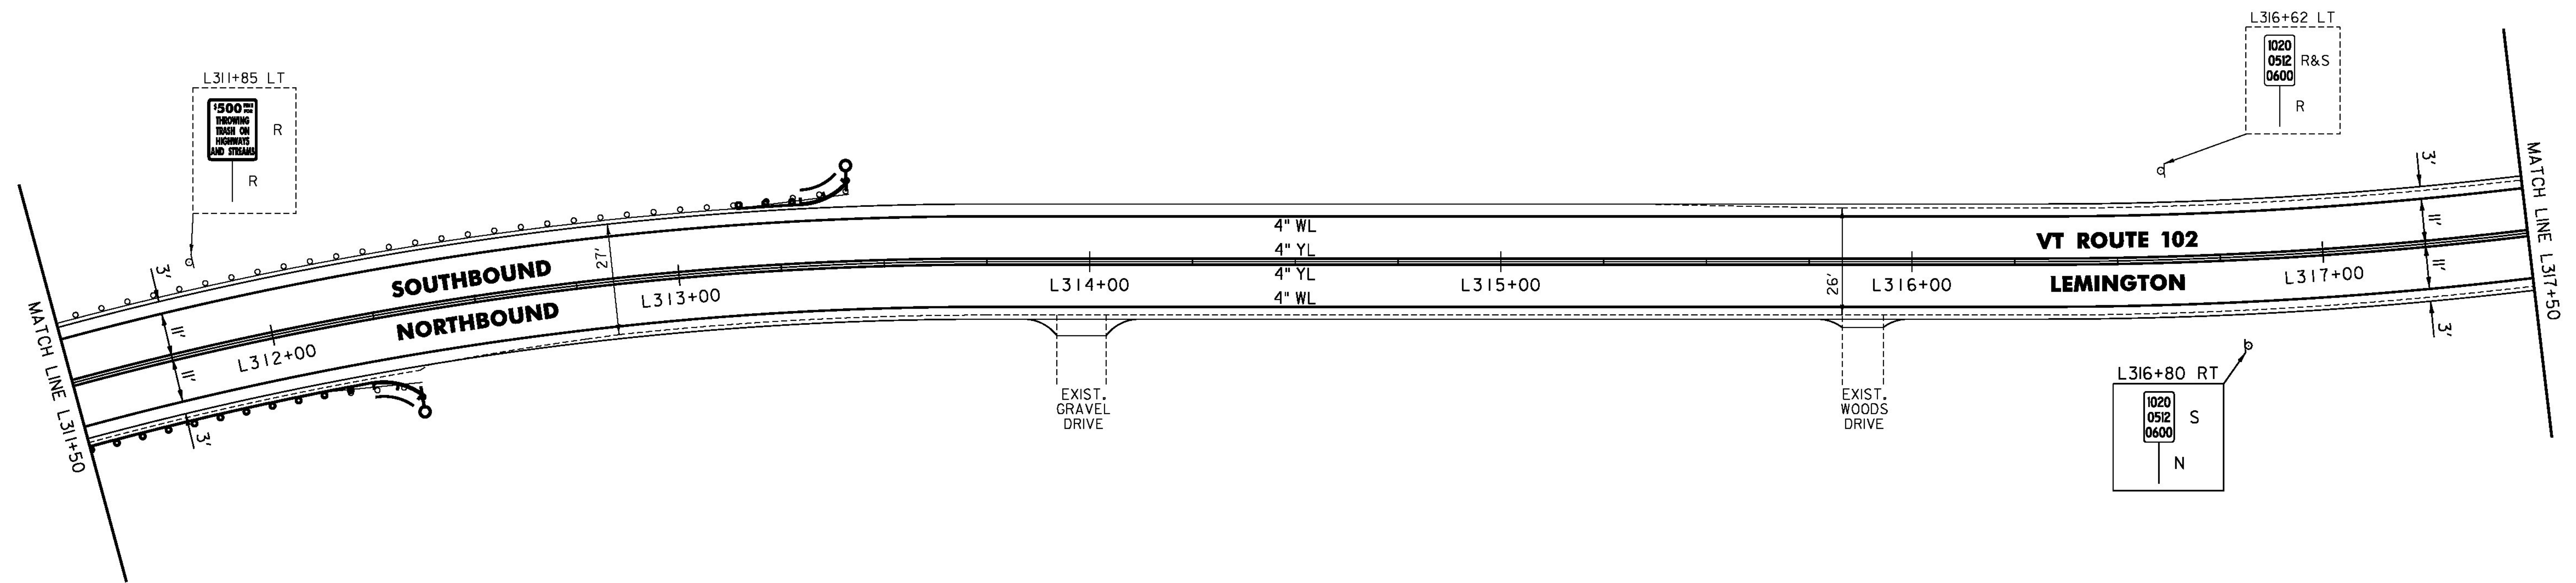

PROJECT NAME:	LEMINGTON-CANAAN
PROJECT NUMBER:	STP 2723(I)
FILE NAME:	z07c214bdr.dgn
PROJECT LEADER:	P. SHEDD
DESIGNED BY:	N. LEMAY
VT 102 PLAN SHEET 21	
PLOT DATE:	2/28/2015
DRAWN BY:	W. GORDON
CHECKED BY:	P. SHEDD
SHEET	44 OF 162

NOT TO SCALE

CLD 14-0197