

TEMPORARY 4 INCH WHITE LINE, PAINT
 DURABLE 4 INCH WHITE LINE (OPTION BID ITEM)
 L323+50 TO L329+50 SOLID LT & RT

TEMPORARY 4 INCH YELLOW LINE, PAINT
 DURABLE 4 INCH YELLOW LINE (OPTION BID ITEM)
 L323+50 TO L329+50 SOLID LT & RT

STEEL BEAM GUARDRAIL, GALVANIZED
 L327+10 TO L327+35 RT


ANCHOR FOR STEEL BEAM RAIL
 1 (SEE STANDARD G-1d)

REMOVAL AND DISPOSAL OF GUARDRAIL
 L327+10 TO L327+35 RT

DELINEATOR WITH STEEL POST
 L327+10 RT

REMOVING SIGNS
 7 - AS SHOWN

THINNING AND TRIMMING FOR SIGNS
 L326+75 LT

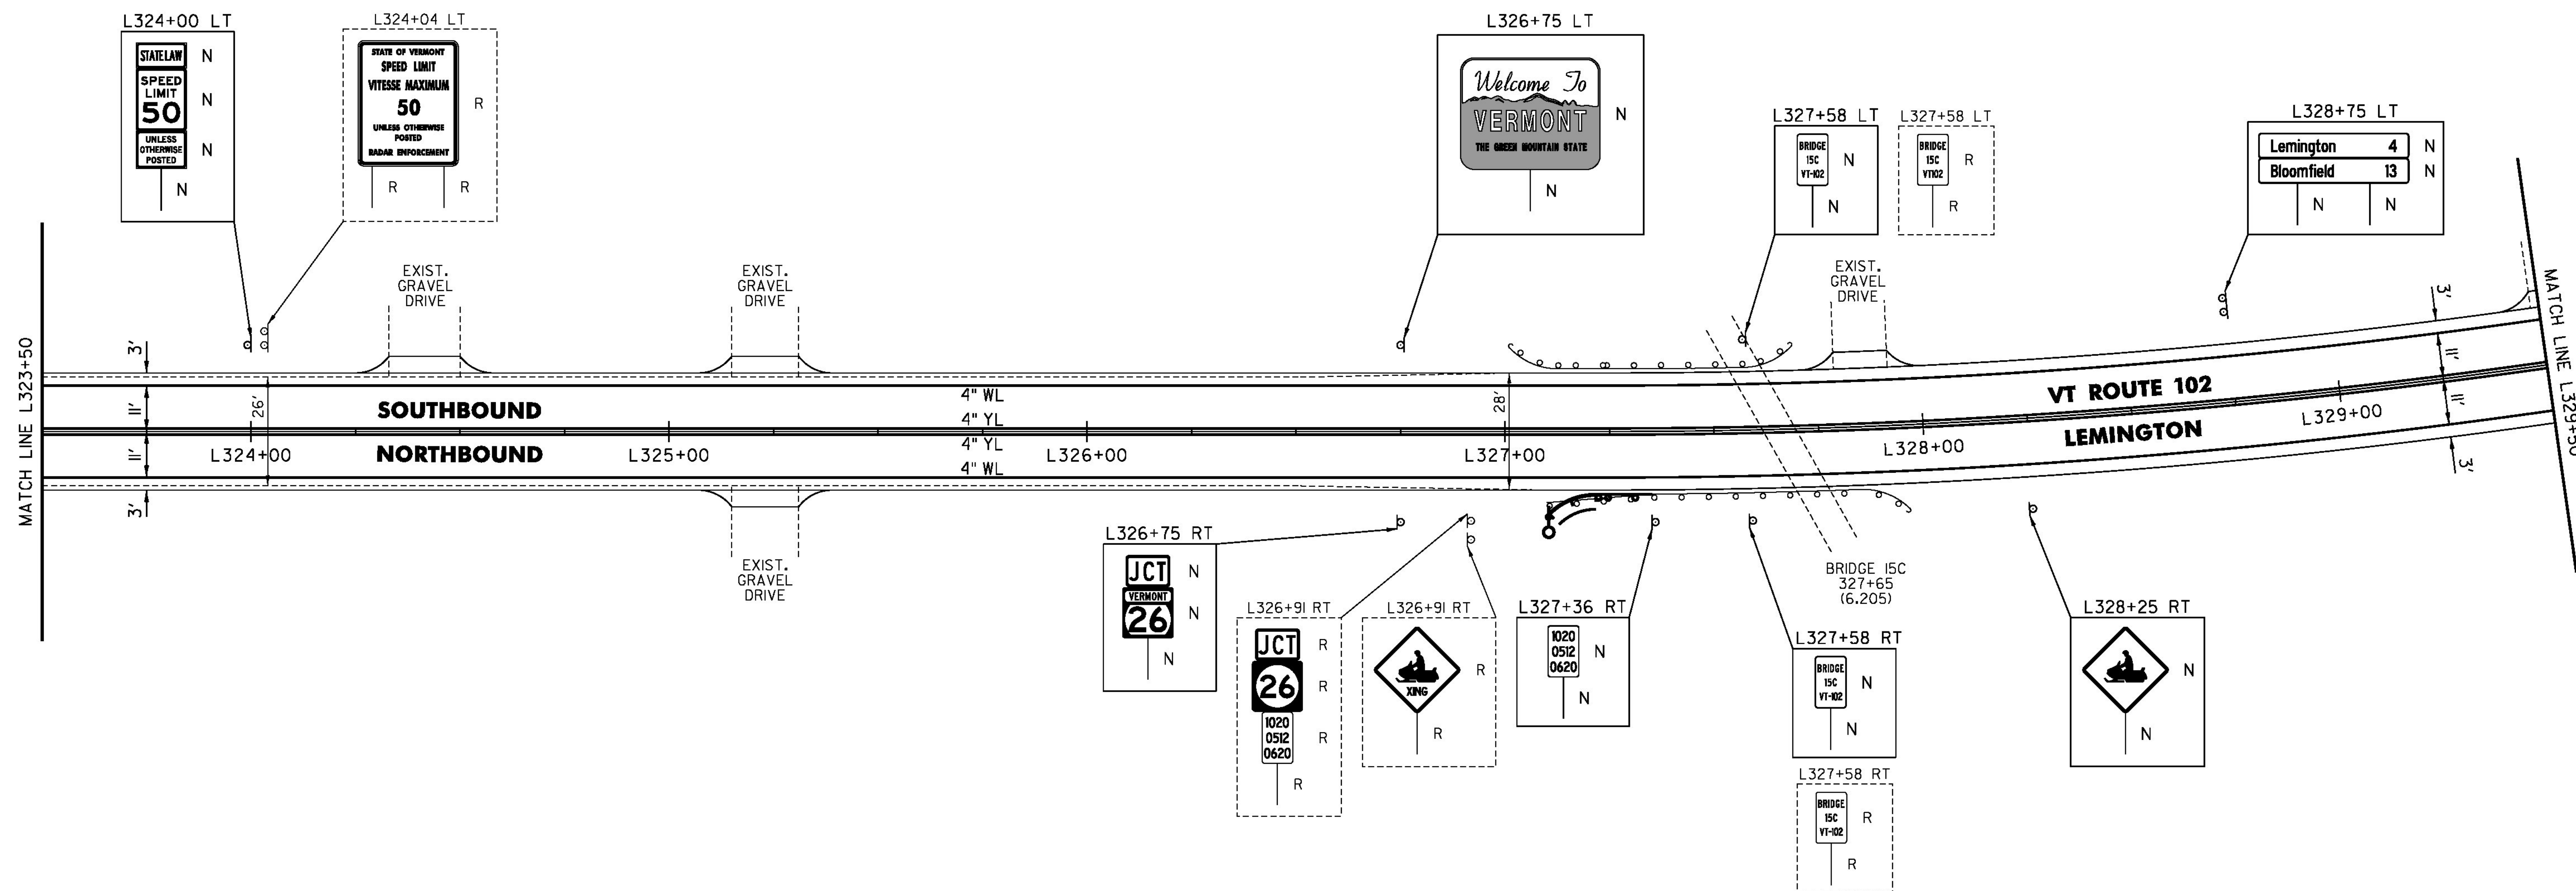

| | |
|----------------------|------------------|
| PROJECT NAME: | LEMINGTON-CANAAN |
| PROJECT NUMBER: | STP 2723(I) |
| FILE NAME: | z07c2i4bdr.dgn |
| PROJECT LEADER: | P. SHEDD |
| DESIGNED BY: | N. LEMAY |
| VT I02 PLAN SHEET 23 | |
| PLOT DATE: | 2/28/2015 |
| DRAWN BY: | W. GORDON |
| CHECKED BY: | P. SHEDD |
| SHEET | 46 OF 162 |

NOT TO SCALE

CLD 14-0197