


TEMPORARY 4 INCH WHITE LINE, PAINT
 DURABLE 4 INCH WHITE LINE (OPTION BID ITEM)
 L335+50 TO L341+50 SOLID LT & RT

TEMPORARY 4 INCH YELLOW LINE, PAINT
 DURABLE 4 INCH YELLOW LINE (OPTION BID ITEM)
 L335+50 TO L341+50 SOLID LT & RT

STEEL BEAM GUARDRAIL, GALVANIZED
 L335+50 TO L338+54 RT
 REMOVAL AND DISPOSAL OF GUARDRAIL
 L335+50 TO L338+54 RT

REMOVING SIGNS
 5 - AS SHOWN

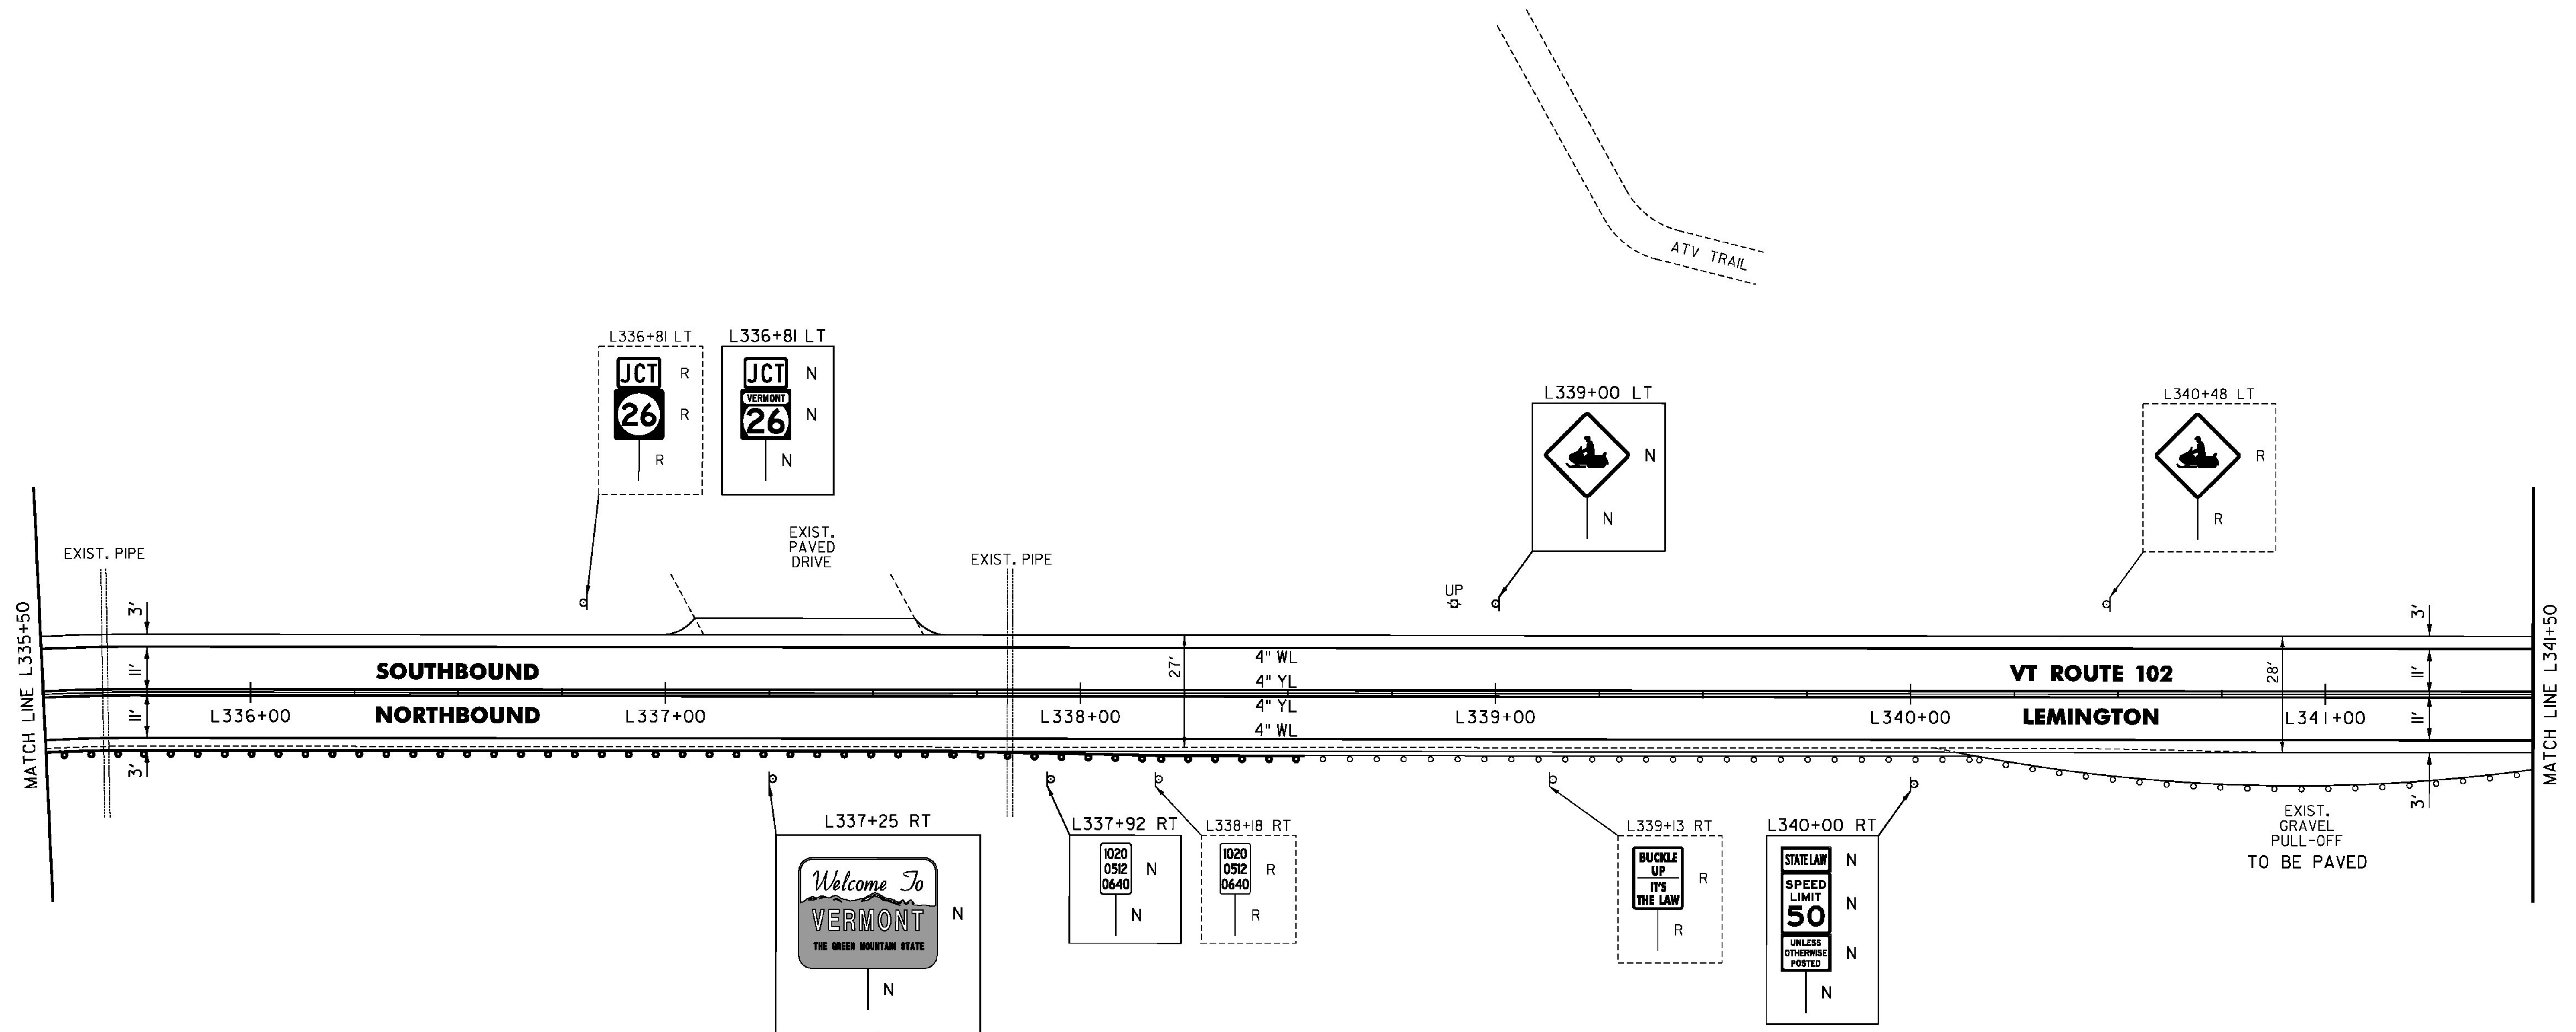

NOT TO SCALE

PROJECT NAME:	LEMINGTON-CANAAN
PROJECT NUMBER:	STP 2723(I)
FILE NAME:	z07c214bdr.dgn
PROJECT LEADER:	P. SHEDD
DESIGNED BY:	N. LEMAY
VT 102 PLAN SHEET 25	
PLOT DATE:	2/28/2015
DRAWN BY:	W. GORDON
CHECKED BY:	P. SHEDD
SHEET	48 OF 162

CLD 14-0197