

TEMPORARY 4 INCH WHITE LINE, PAINT
 DURABLE 4 INCH WHITE LINE (OPTION BID ITEM)
 L353+50 TO L359+50 SOLID LT & RT

TEMPORARY 4 INCH YELLOW LINE, PAINT
 DURABLE 4 INCH YELLOW LINE (OPTION BID ITEM)
 L353+50 TO L359+50 SOLID LT & RT

STEEL BEAM GUARDRAIL, GALVANIZED
 L358+35 TO L358+56 RT


ANCHOR FOR STEEL BEAM RAIL
 1 (SEE STANDARD G-1d)

REMOVAL AND DISPOSAL OF GUARDRAIL
 L358+35 TO L358+56 RT

DELINEATOR WITH STEEL POST
 L358+09 RT
 L358+53 TO L359+03 RT

ERECTING SALVAGED SIGNS
 1 - AS SHOWN

REMOVING SIGNS
 4 - AS SHOWN

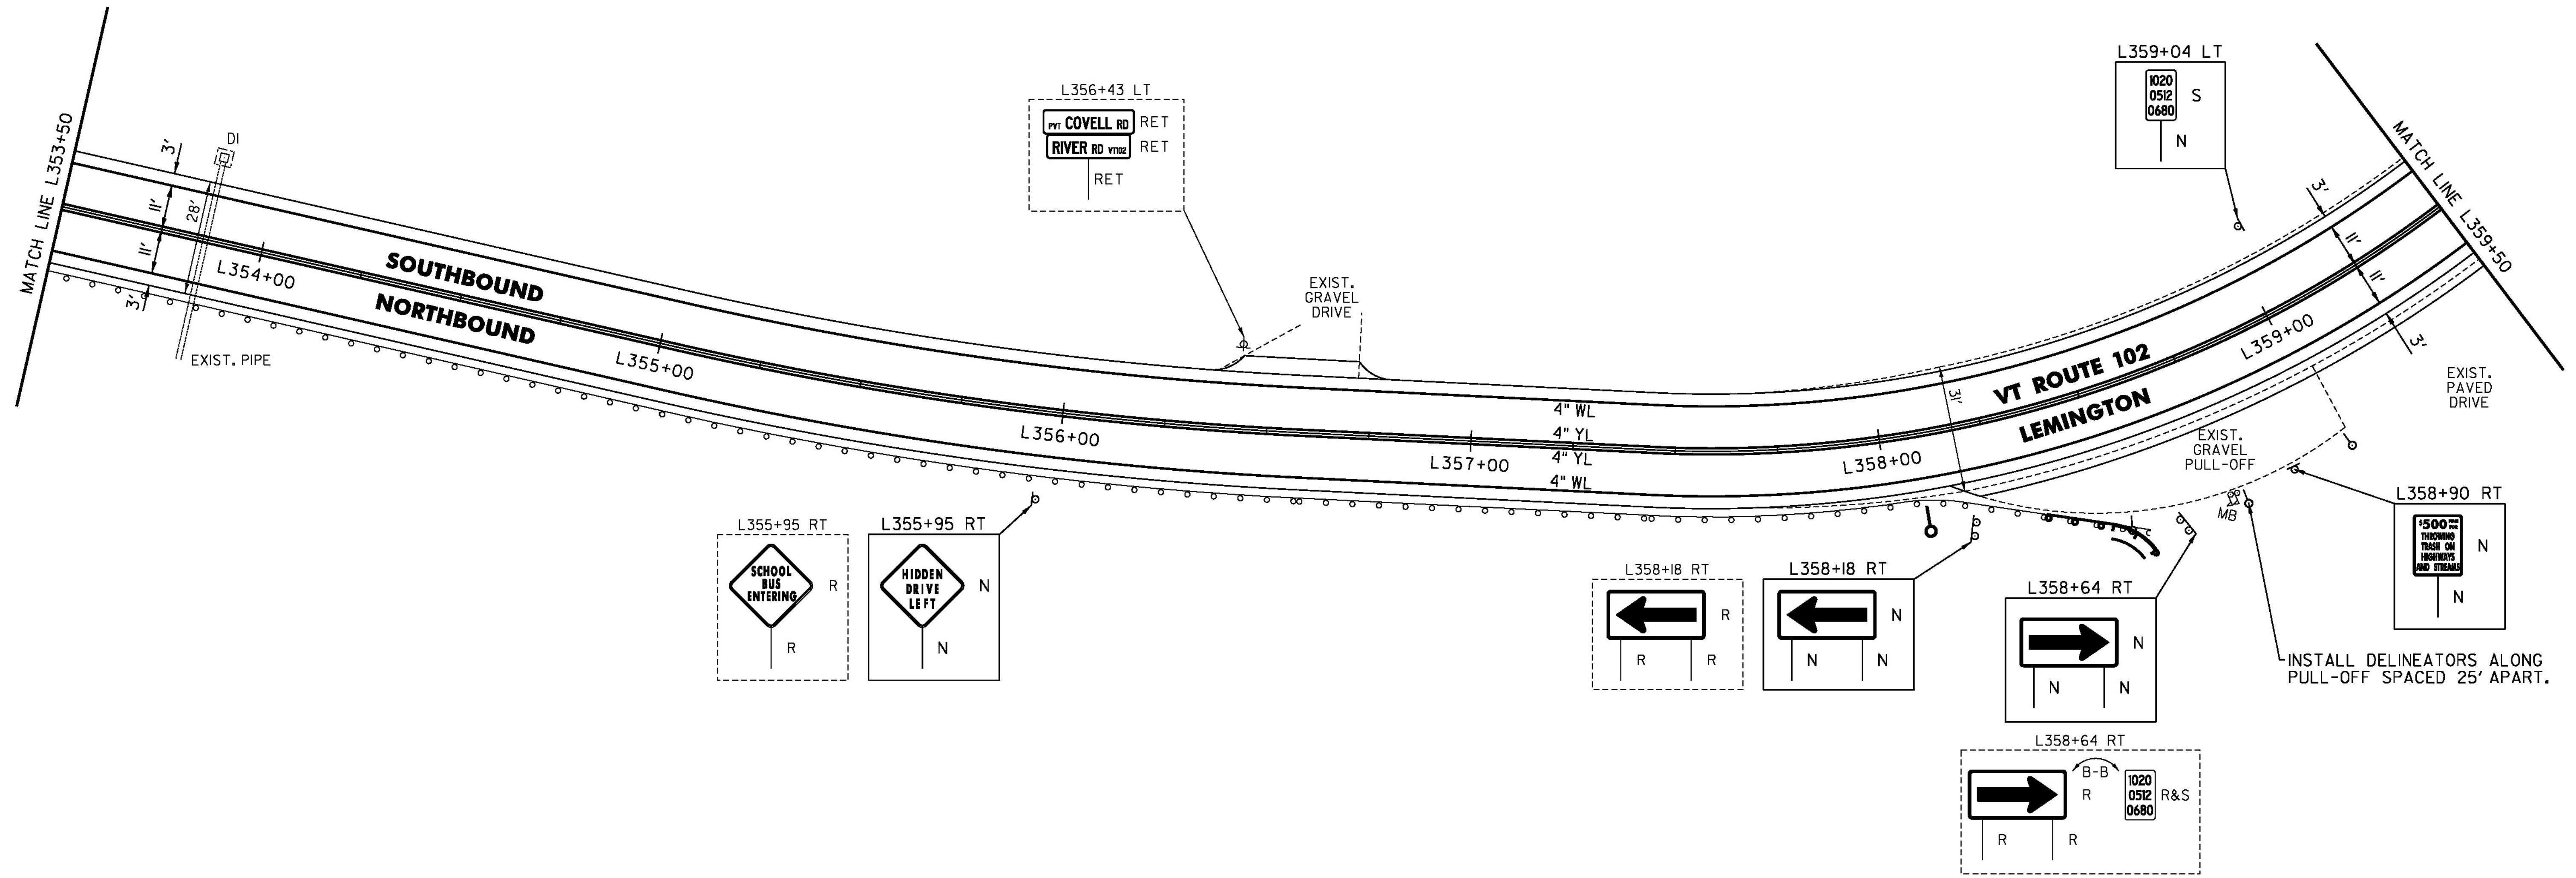

INSTALL DELINEATORS ALONG PULL-OFF SPACED 25' APART.

NOT TO SCALE

PROJECT NAME:	LEMINGTON-CANAAN
PROJECT NUMBER:	STP 2723(I)
FILE NAME:	z07c214bdr.dgn
PROJECT LEADER:	P. SHEDD
DESIGNED BY:	N. LEMAY
VT 102 PLAN SHEET 28	
PLOT DATE:	2/28/2015
DRAWN BY:	W. GORDON
CHECKED BY:	P. SHEDD
SHEET	51 OF 162

CLD 14-0197