


TEMPORARY 4 INCH WHITE LINE, PAINT  
 DURABLE 4 INCH WHITE LINE (OPTION BID ITEM)  
 38+50 TO 44+50 SOLID LT & RT

REMOVING SIGNS  
 1 - AS SHOWN

TEMPORARY 4 INCH YELLOW LINE, PAINT  
 DURABLE 4 INCH YELLOW LINE (OPTION BID ITEM)  
 38+50 TO 44+50 DASHED CL

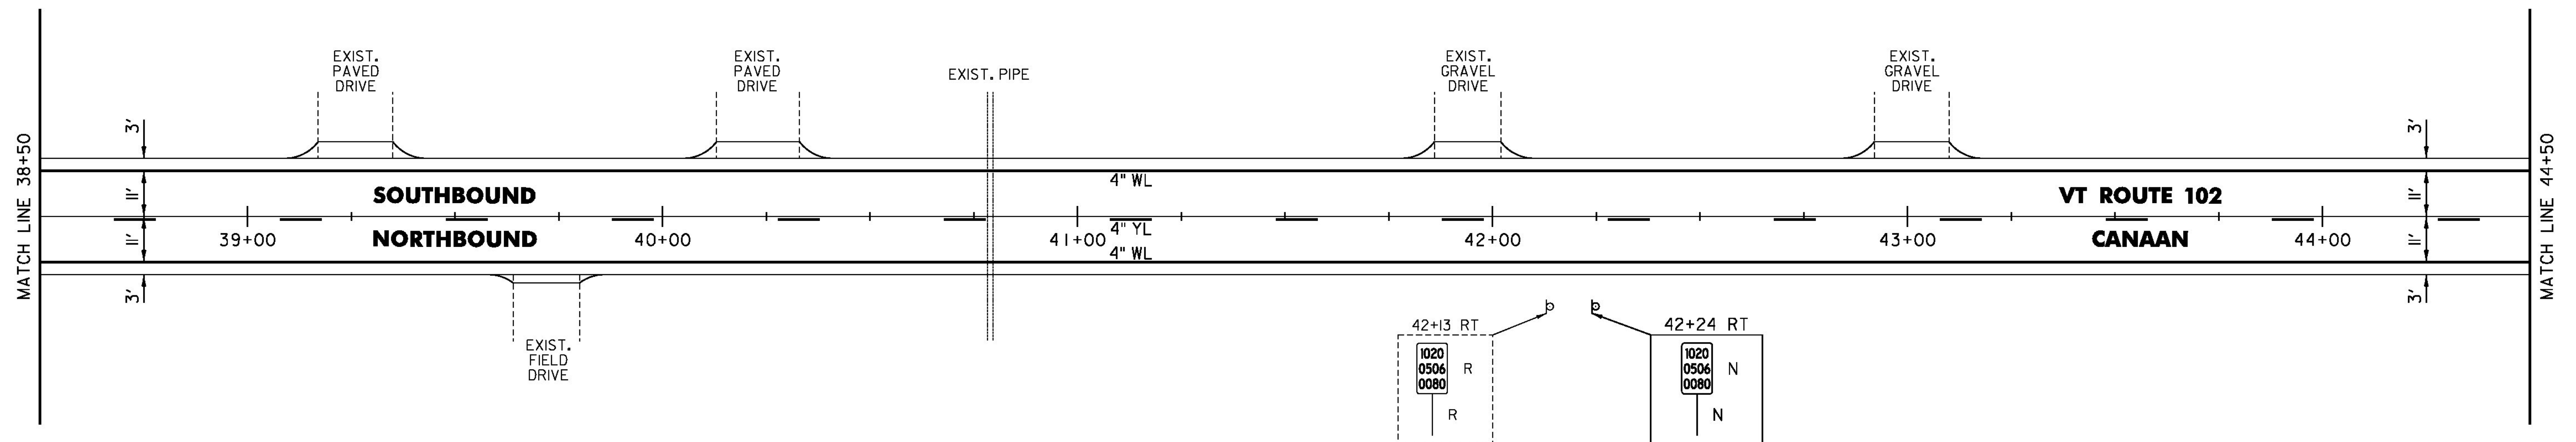

CLD 14-0197

NOT TO SCALE

|                      |                  |
|----------------------|------------------|
| PROJECT NAME:        | LEMINGTON-CANAAN |
| PROJECT NUMBER:      | STP 2723(I)      |
| FILE NAME:           | z07c214bdr.dgn   |
| PROJECT LEADER:      | P. SHEDD         |
| DESIGNED BY:         | N. LEMAY         |
| VT 102 PLAN SHEET 40 |                  |
| PLOT DATE:           | 2/28/2015        |
| DRAWN BY:            | W. GORDON        |
| CHECKED BY:          | P. SHEDD         |
| SHEET                | 63 OF 162        |