


TEMPORARY 4 INCH WHITE LINE, PAINT
 DURABLE 4 INCH WHITE LINE (OPTION BID ITEM)
 300+50 TO 306+50 SOLID RT
 300+50 TO 303+27 SOLID LT
 303+27 TO 303+54 SOLID LT (TH 15)
 303+75 TO 304+17 SOLID LT (TH 15)
 304+17 TO 306+50 SOLID LT

TEMPORARY 4 INCH YELLOW LINE, PAINT
 DURABLE 4 INCH YELLOW LINE (OPTION BID ITEM)
 300+50 TO 303+52 SOLID LT & RT
 303+64 TO 303+72 DOUBLE SOLID LT (TH 15)
 303+92 TO 306+50 SOLID LT & RT

TEMPORARY 24 INCH STOP BAR, PAINT
 DURABLE 24 INCH STOP BAR (OPTION BID ITEM)
 303+44 TO 303+71 LT (TH 15)
 TEMPORARY LETTER OR SYMBOL, PAINT
 DURABLE LETTER OR SYMBOL (OPTION BID ITEM)
 303+60 LT "STOP" (TH 15)

REMOVING SIGNS
 5 - AS SHOWN

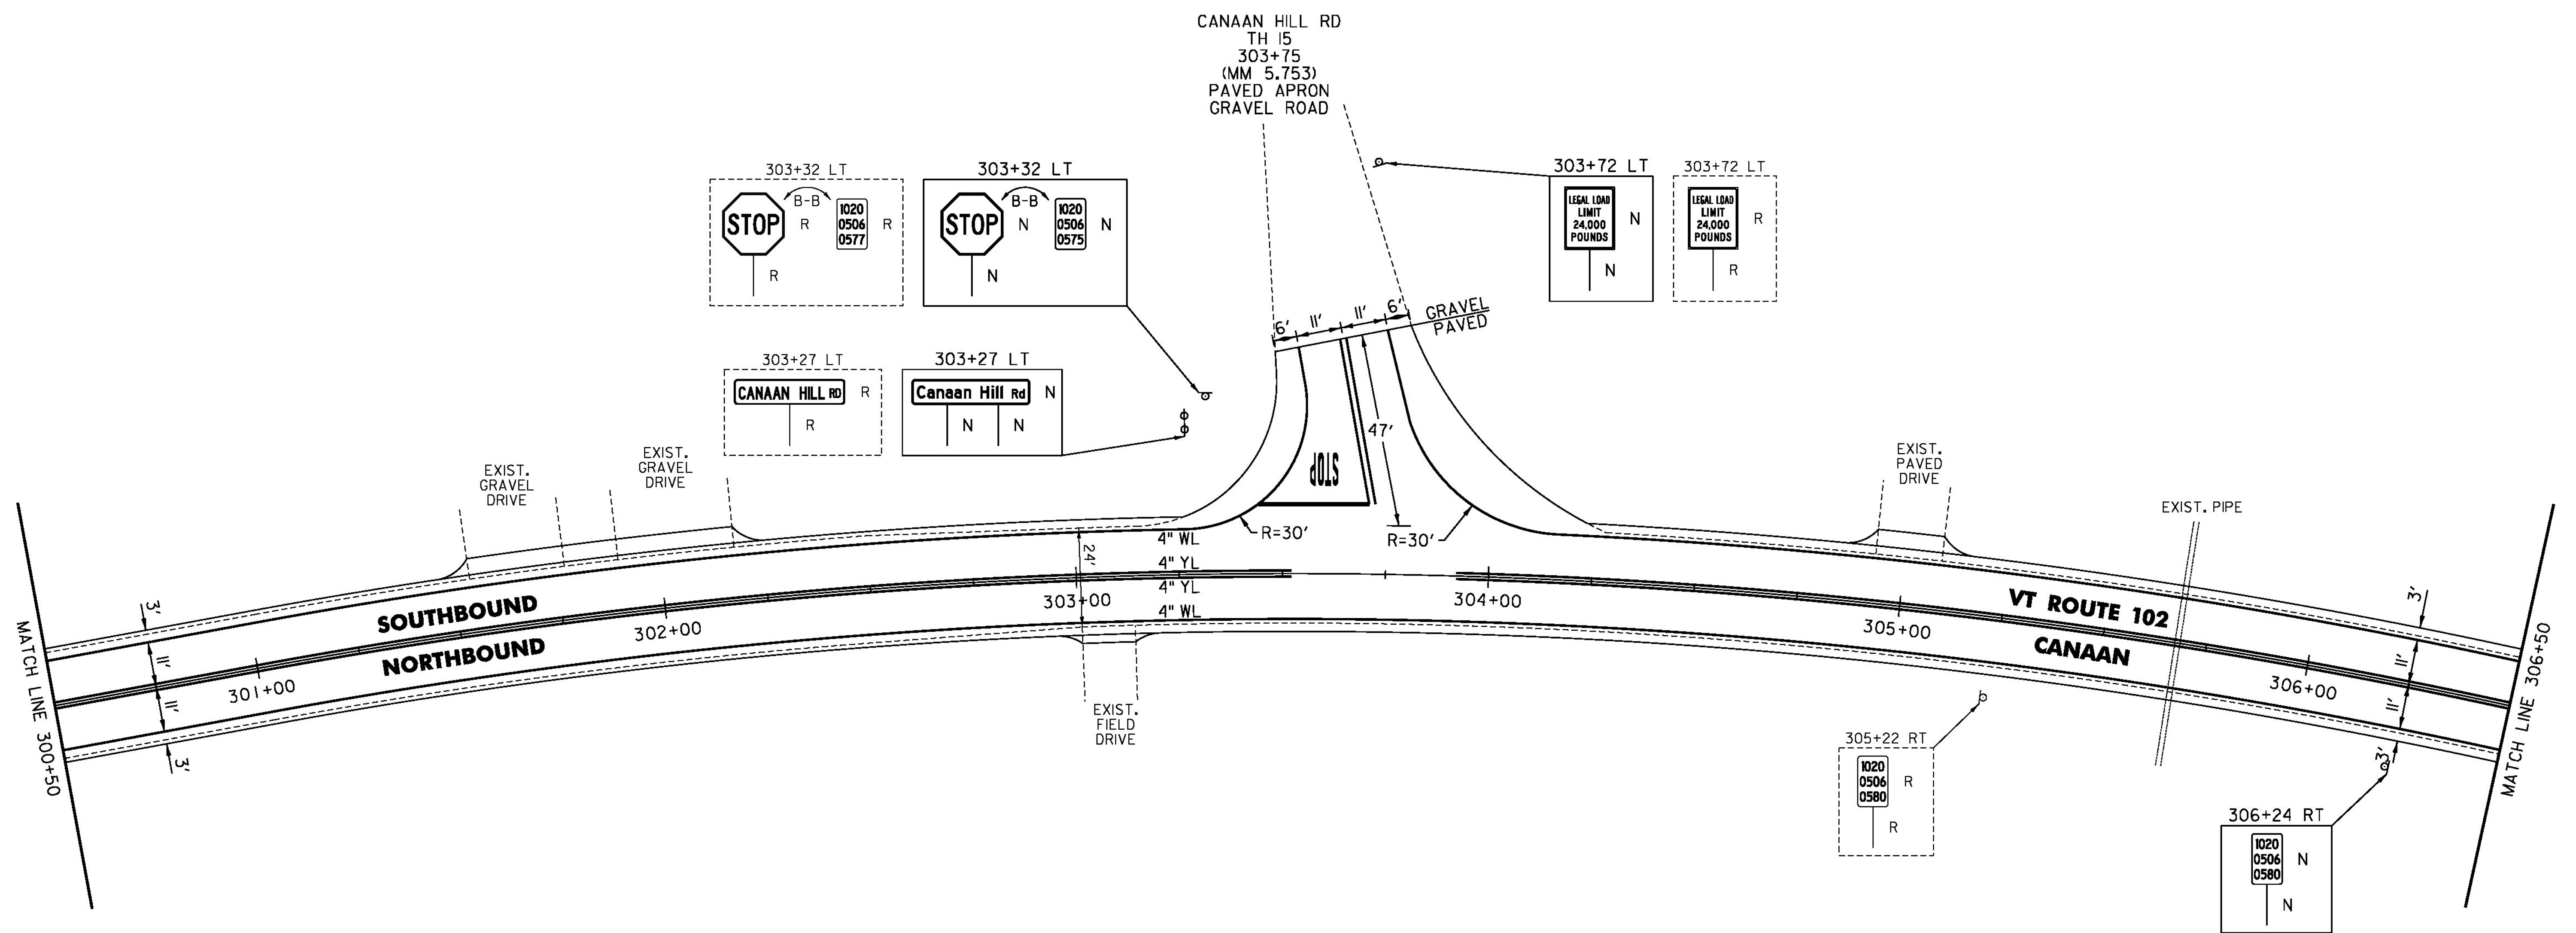

NOT TO SCALE

PROJECT NAME:	LEMINGTON-CANAAN
PROJECT NUMBER:	STP 2723(I)
FILE NAME:	z07c2i4bdr.dgn
PROJECT LEADER:	P. SHEDD
DESIGNED BY:	N. LEMAY
VT 102 PLAN SHEET 84	
PLOT DATE:	2/28/2015
DRAWN BY:	W. GORDON
CHECKED BY:	P. SHEDD
SHEET	107 OF 162

CLD 14-0197