


TEMPORARY 4 INCH WHITE LINE, PAINT  
 DURABLE 4 INCH WHITE LINE (OPTION BID ITEM)  
 317+50 TO 323+50 SOLID LT & RT

TEMPORARY 4 INCH YELLOW LINE, PAINT  
 DURABLE 4 INCH YELLOW LINE (OPTION BID ITEM)  
 317+50 TO 323+50 SOLID LT & RT

DELINEATOR WITH STEEL POST  
 322+80 TO 323+50 RT

ERECTING SALVAGED SIGNS  
 1 - AS SHOWN

REMOVING SIGNS  
 2 - AS SHOWN

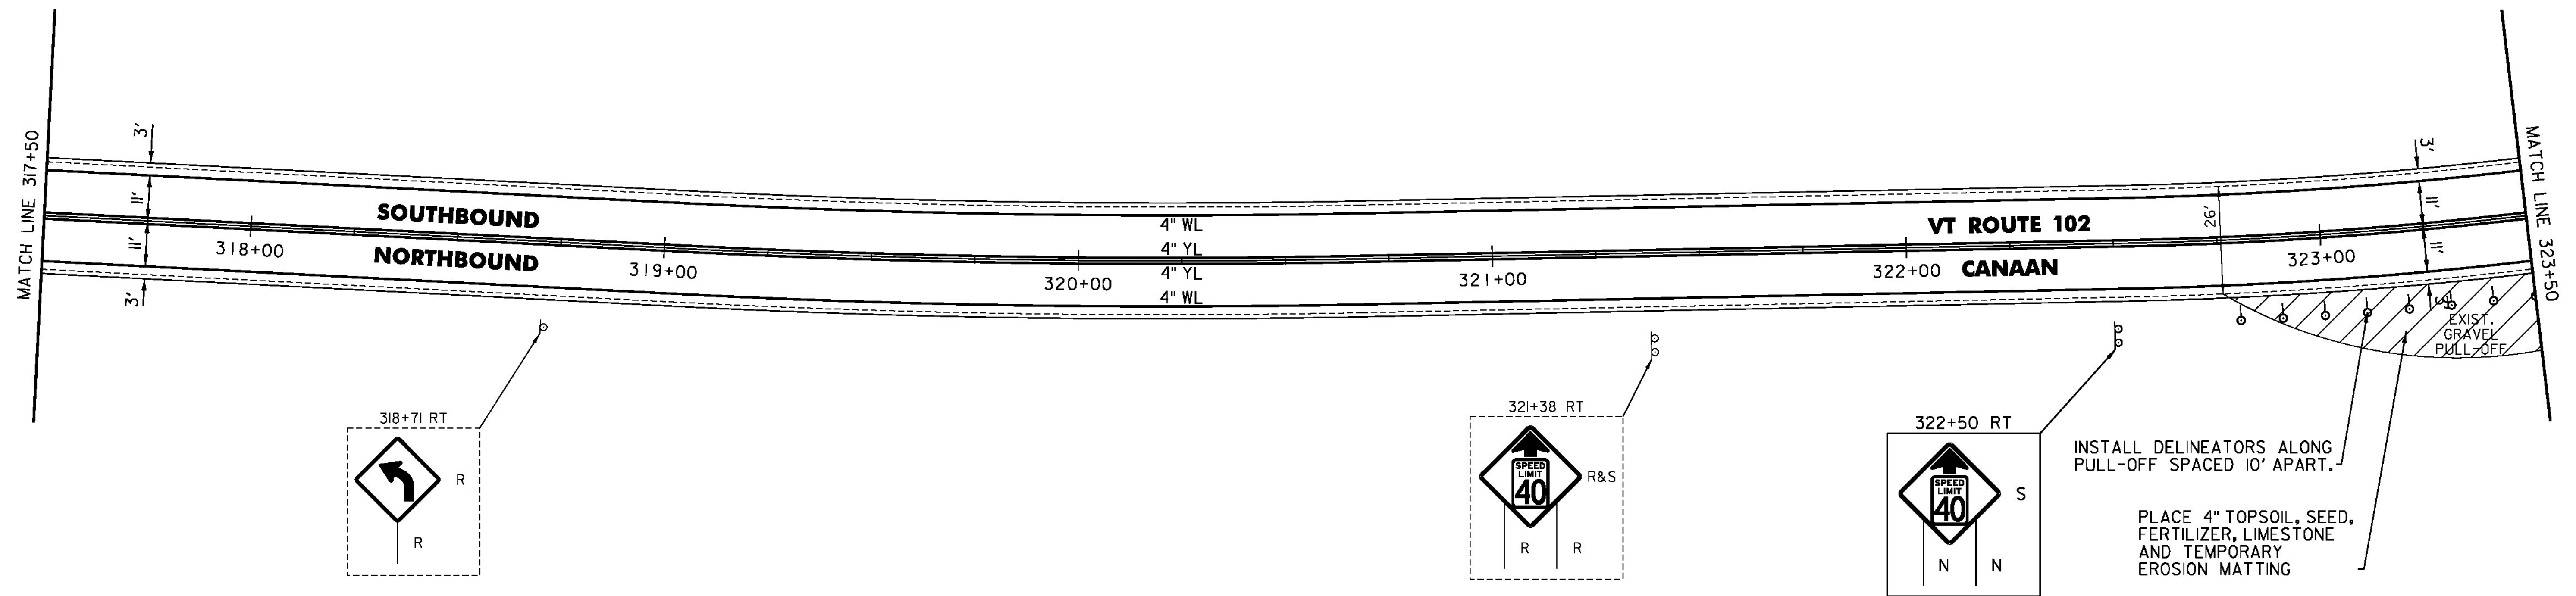

INSTALL DELINEATORS ALONG  
 PULL-OFF SPACED 10' APART.

PLACE 4" TOPSOIL, SEED,  
 FERTILIZER, LIMESTONE  
 AND TEMPORARY  
 EROSION MATTING

PROJECT NAME: LEMINGTON-CANAAN  
 PROJECT NUMBER: STP 2723(I)

FILE NAME: z07c2i4bdr.dgn  
 PROJECT LEADER: P. SHEDD  
 DESIGNED BY: N. LEMAY  
 VT 102 PLAN SHEET 87

PLOT DATE: 2/28/2015  
 DRAWN BY: W. GORDON  
 CHECKED BY: P. SHEDD  
 SHEET 110 OF 162

NOT TO SCALE

CLD 14-0197