

TEMPORARY 4 INCH WHITE LINE, PAINT
 DURABLE 4 INCH WHITE LINE (OPTION BID ITEM)
 323+50 TO 329+50 SOLID LT & RT

TEMPORARY 4 INCH YELLOW LINE, PAINT
 DURABLE 4 INCH YELLOW LINE (OPTION BID ITEM)
 323+50 TO 329+50 SOLID LT & RT

STEEL BEAM GUARDRAIL, GALVANIZED
 324+15 TO 329+50 RT


ANCHOR FOR STEEL BEAM RAIL
 1 (SEE STANDARD G-1d)

REMOVAL AND DISPOSAL OF GUARDRAIL
 324+15 TO 329+50 RT

DELINEATOR WITH STEEL POST
 323+50 TO 324+00 RT
 324+15 RT

ERECTING SALVAGED SIGNS
 1 - AS SHOWN

REMOVING SIGNS
 2 - AS SHOWN

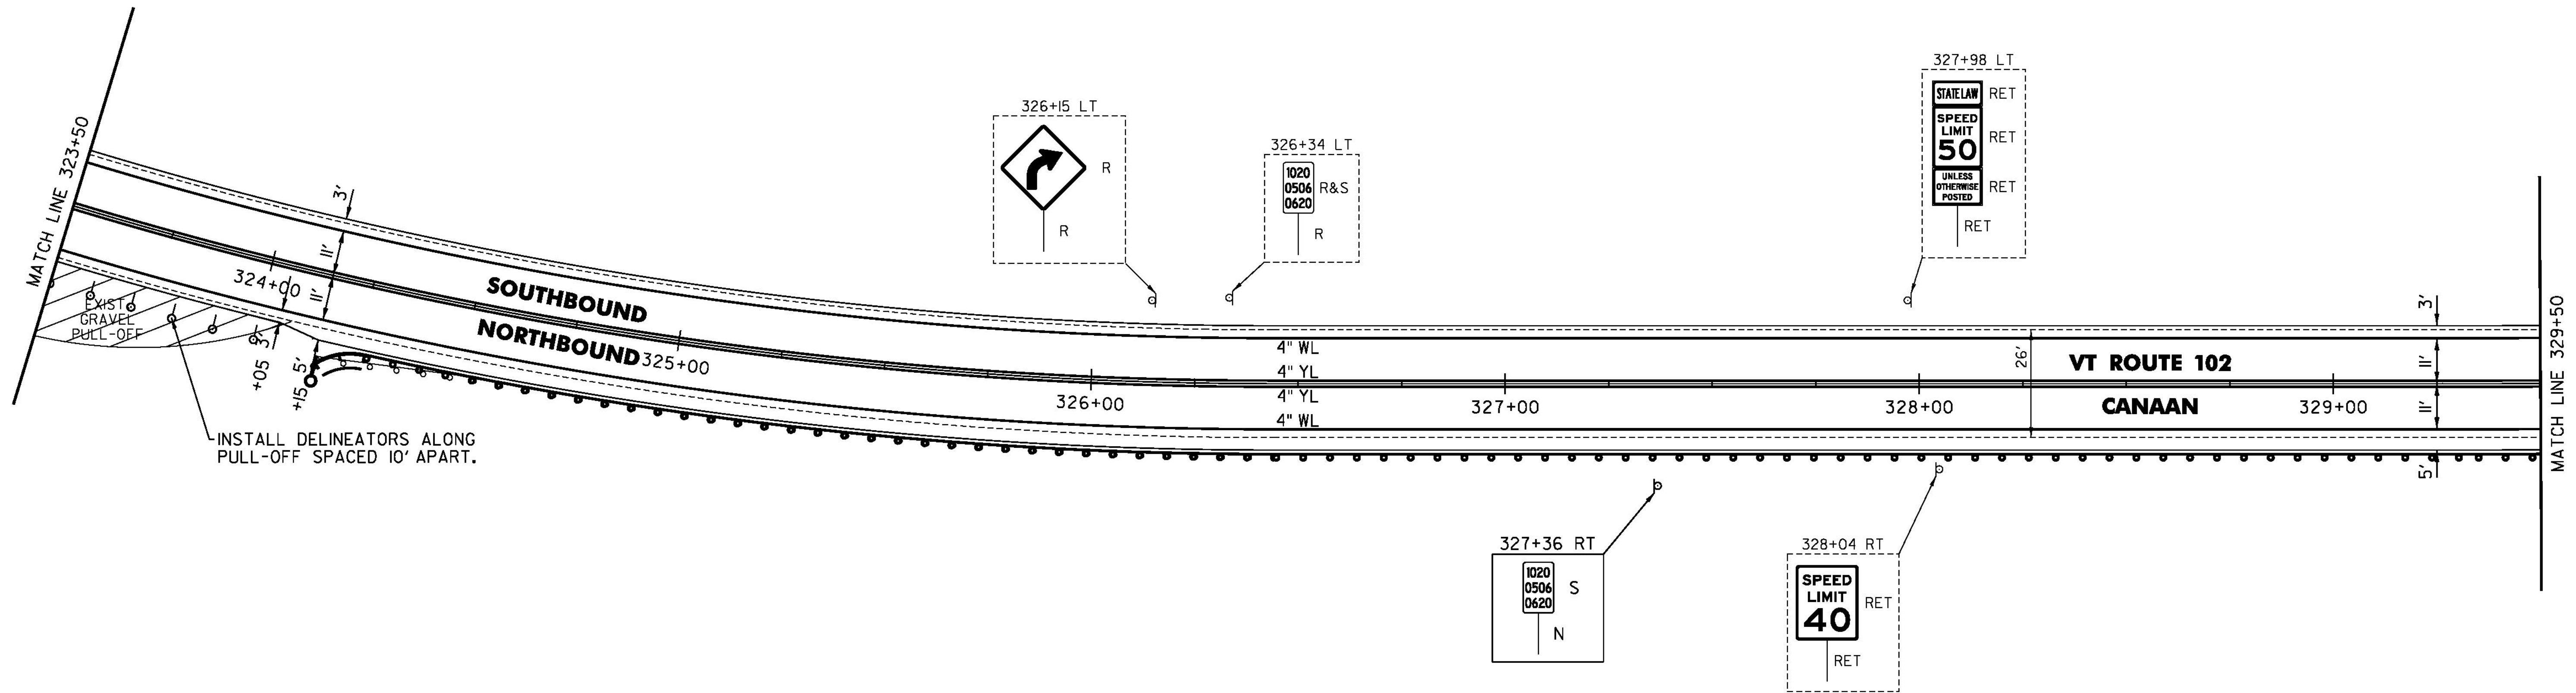

PROJECT NAME:	LEMINGTON-CANAAN
PROJECT NUMBER:	STP 2723(I)
FILE NAME:	z07c2i4bdr.dgn
PROJECT LEADER:	P. SHEDD
DESIGNED BY:	N. LEMAY
VT 102 PLAN SHEET 88	
PLOT DATE:	2/28/2015
DRAWN BY:	W. GORDON
CHECKED BY:	P. SHEDD
SHEET	III OF 162

NOT TO SCALE

CLD 14-0197