

TEMPORARY 4 INCH WHITE LINE, PAINT
 DURABLE 4 INCH WHITE LINE (OPTION BID ITEM)
 329+50 TO 335+50 SOLID LT & RT

STEEL BEAM GUARDRAIL, GALVANIZED
 329+50 TO 335+27.5 RT


REMOVAL AND DISPOSAL OF GUARDRAIL
 329+50 TO 335+28 RT

REMOVING SIGNS
 3 - AS SHOWN

TEMPORARY 4 INCH YELLOW LINE, PAINT
 DURABLE 4 INCH YELLOW LINE (OPTION BID ITEM)
 329+50 TO 335+50 SOLID LT & RT

ANCHOR FOR STEEL BEAM RAIL
 1 (SEE STANDARD G-1d)

DELINEATOR WITH STEEL POST
 335+27.5 RT

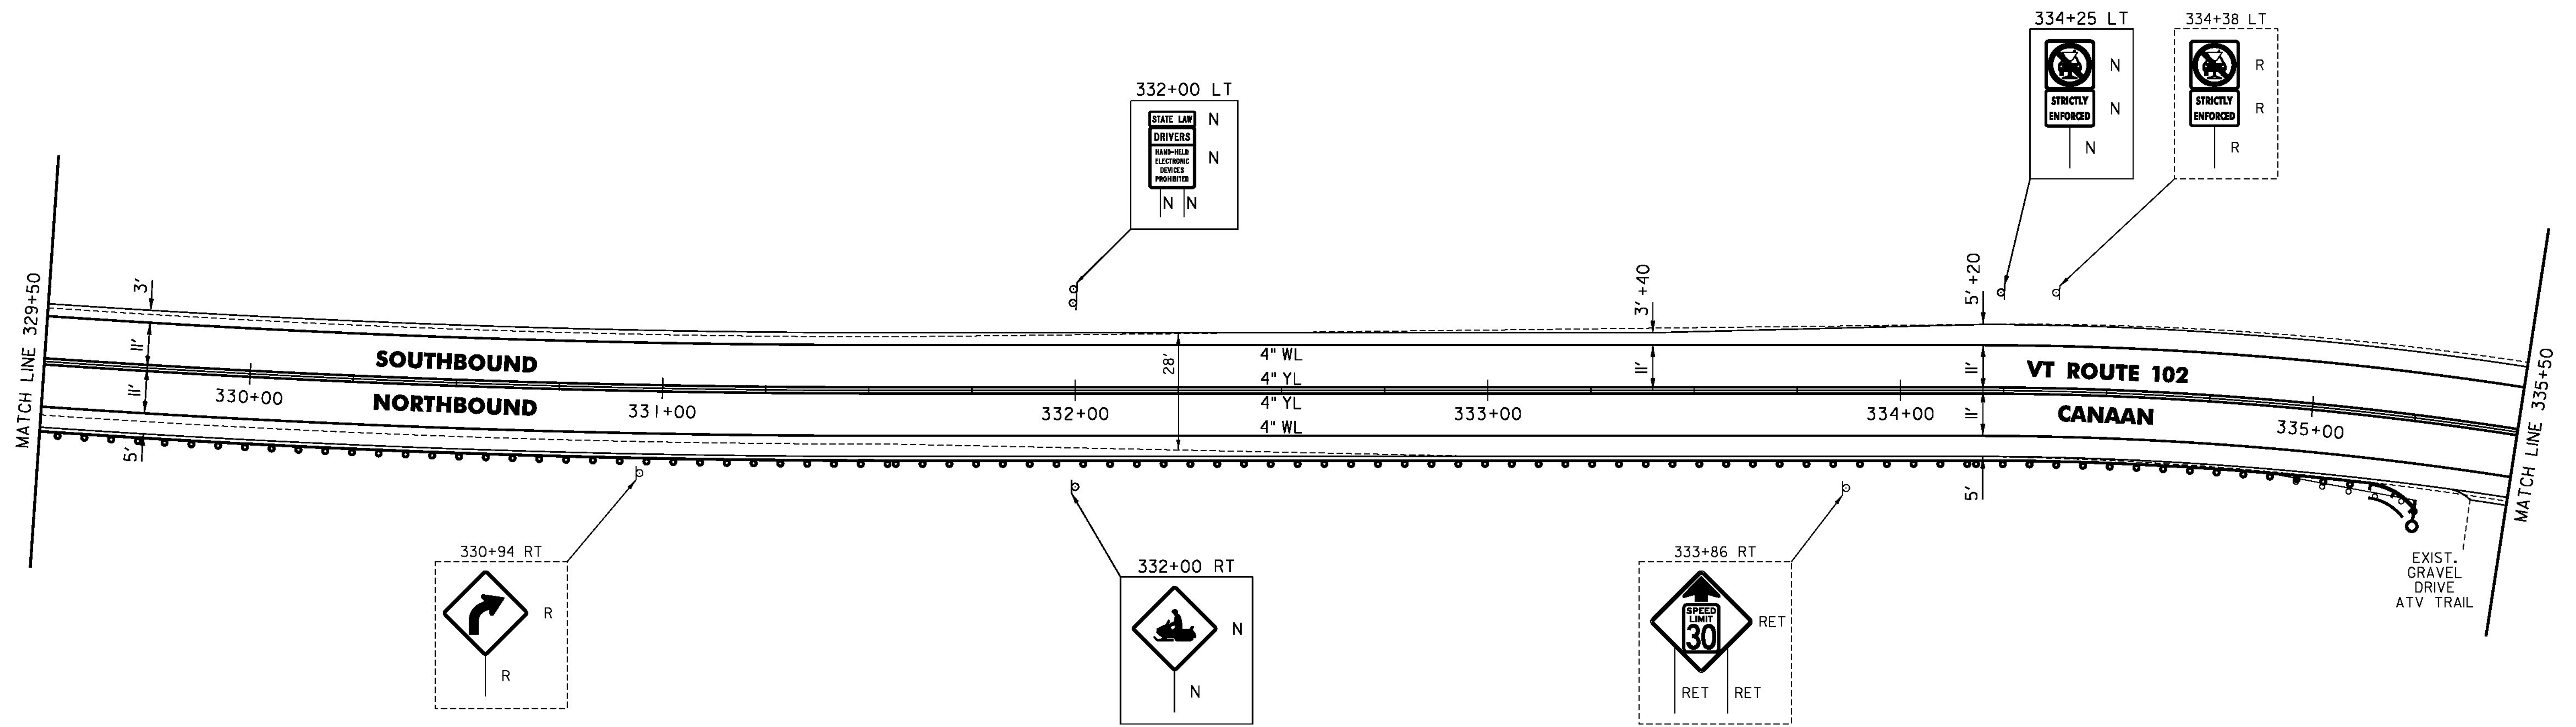

CLD 14-0197

NOT TO SCALE

PROJECT NAME:	LEMINGTON-CANAAN
PROJECT NUMBER:	STP 2723(I)
FILE NAME:	z07c214bdr.dgn
PROJECT LEADER:	P. SHEDD
DESIGNED BY:	N. LEMAY
VT 102 PLAN SHEET 89	
PLOT DATE:	2/28/2015
DRAWN BY:	W. GORDON
CHECKED BY:	P. SHEDD
SHEET	112 OF 162