

TEMPORARY 4 INCH WHITE LINE, PAINT
 DURABLE 4 INCH WHITE LINE (OPTION BID ITEM)
 335+50 TO 341+50 SOLID LT
 335+50 TO 339+40 SOLID RT
 340+20 TO 341+50 SOLID RT

TEMPORARY 4 INCH YELLOW LINE, PAINT
 DURABLE 4 INCH YELLOW LINE (OPTION BID ITEM)
 335+50 TO 339+60 SOLID LT & RT
 340+00 TO 341+50 SOLID LT & RT

STEEL BEAM GUARDRAIL, GALVANIZED
 335+64 TO 337+01.5 RT
 336+60 TO 337+35 LT
 339+26.5 TO 339+54 RT
 339+61 TO 340+23.5 LT


ANCHOR FOR STEEL BEAM RAIL
 4 (SEE STANDARD G-1d)

CHANGING ELEVATION
 OF SEWER MANHOLES (NON-PART)
 339+89 RT (TH 32)

REMOVING SIGNS
 3 - AS SHOWN

REMOVAL AND DISPOSAL OF GUARDRAIL
 335+64 TO 337+02 RT
 336+60 TO 337+35 LT
 339+26.5 TO 339+54 RT
 339+61 TO 340+24 LT

DELINEATOR WITH STEEL POST
 335+64 RT
 336+60 LT
 339+54 RT
 340+23.5 LT

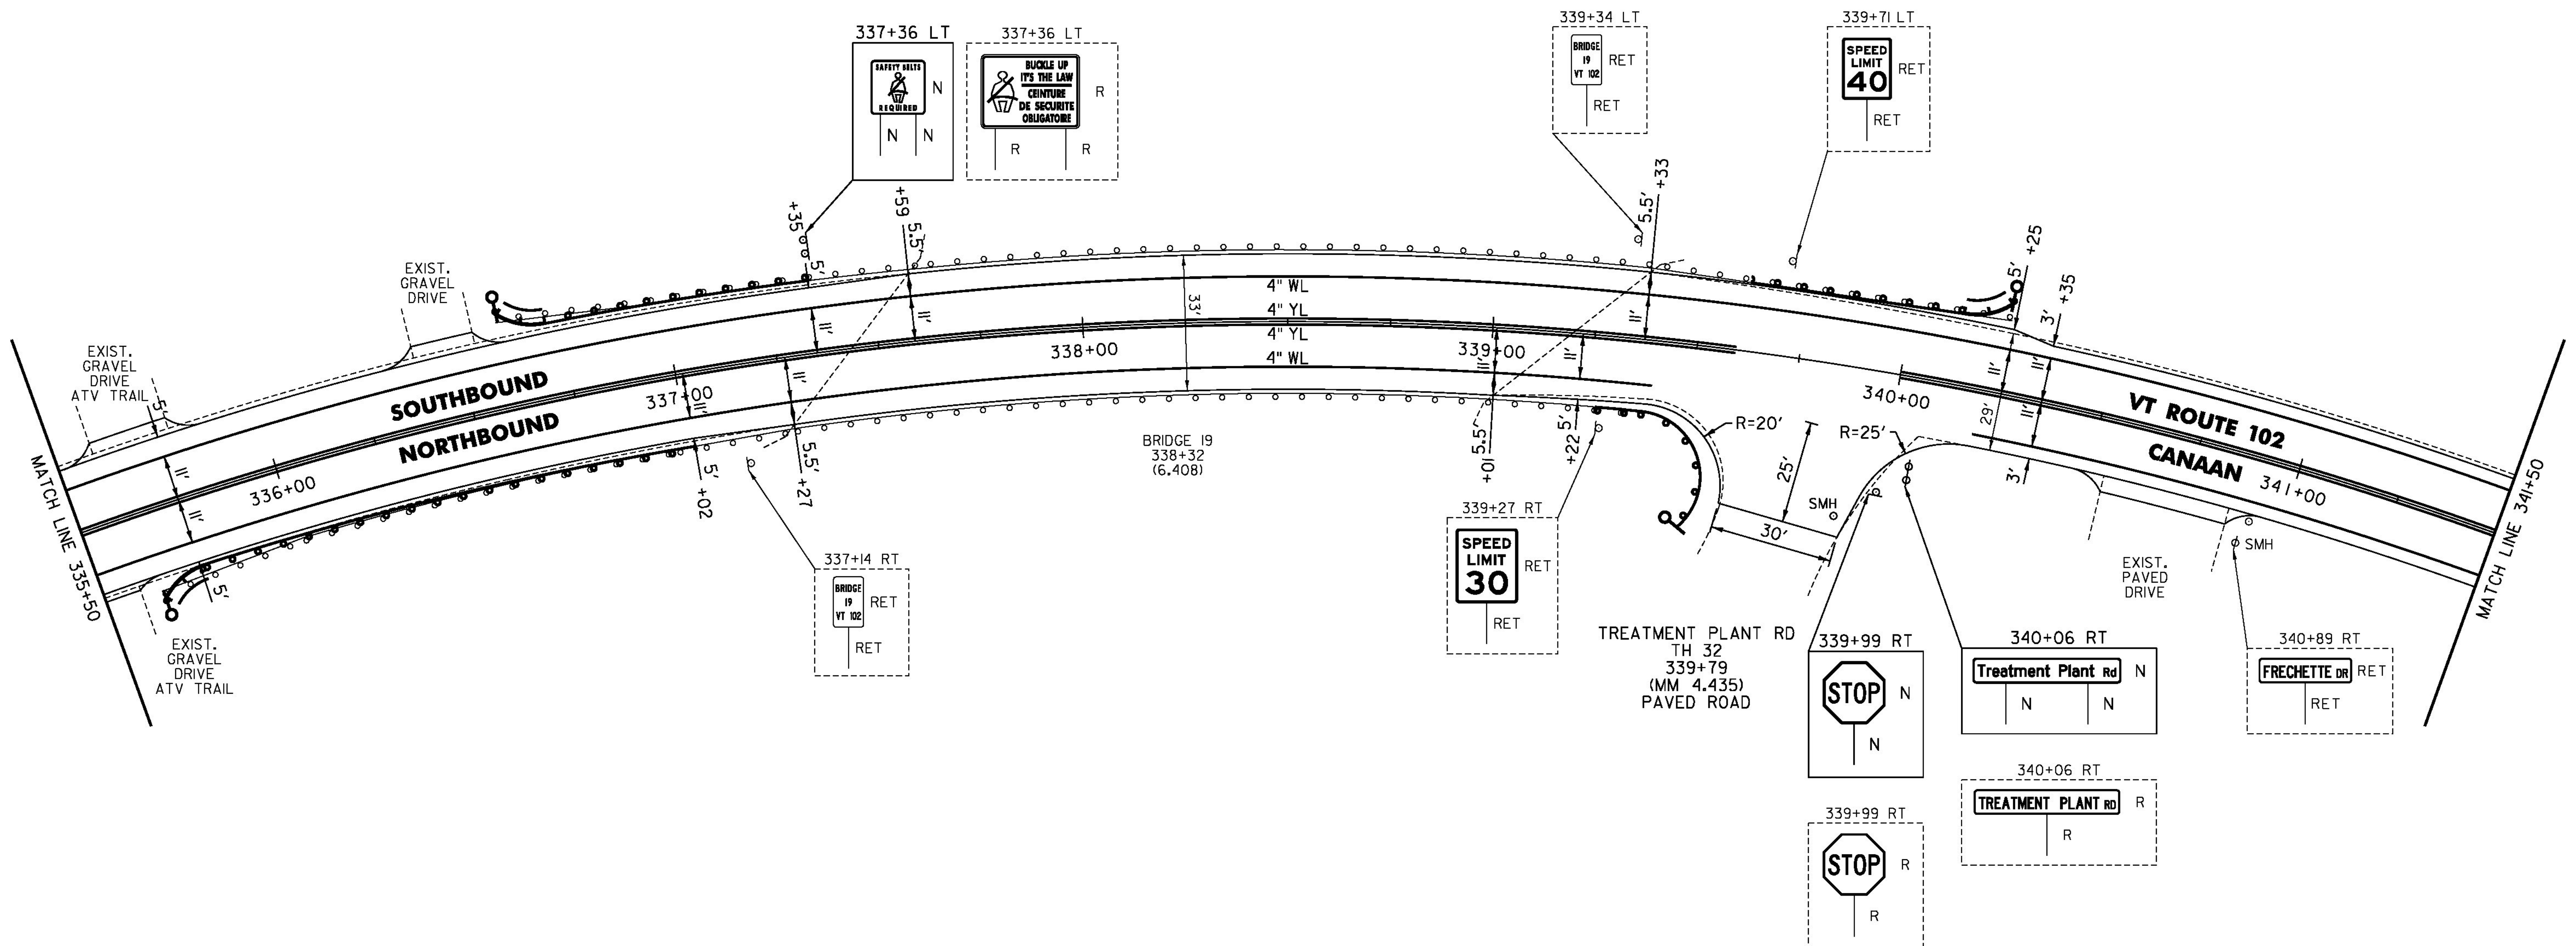

CLD 14-0197

NOT TO SCALE

PROJECT NAME:	LEMINGTON-CANAAN
PROJECT NUMBER:	STP 2723(I)
FILE NAME:	z07c214bdr.dgn
PROJECT LEADER:	P. SHEDD
DESIGNED BY:	N. LEMAY
VT 102 PLAN SHEET 90	
PLOT DATE:	2/28/2015
DRAWN BY:	W. GORDON
CHECKED BY:	P. SHEDD
SHEET	113 OF 162