

TEMPORARY 4 INCH WHITE LINE, PAINT
 DURABLE 4 INCH WHITE LINE (OPTION BID ITEM)
 418+50 TO 420+79 SOLID LT
 418+50 TO 423+50 SOLID RT
 420+87 SOLID LT (TH 34)
 421+09 SOLID LT (TH 34)
 421+14 TO 423+50 SOLID LT

TEMPORARY 4 INCH YELLOW LINE, PAINT
 DURABLE 4 INCH YELLOW LINE (OPTION BID ITEM)
 418+50 TO 420+78 SOLID LT & RT
 420+98 DOUBLE SOLID LT (TH 34)
 421+18 TO 423+50 SOLID LT & RT


TEMPORARY LETTER OR SYMBOL, PAINT
 DURABLE LETTER OR SYMBOL (OPTION BID ITEM)
 420+92 LT - 'STOP' (TH 34)

TEMPORARY 24 INCH STOP BAR, PAINT
 DURABLE 24 INCH STOP BAR (OPTION BID ITEM)
 420+87 TO 420+97 LT (TH 34)

TEMPORARY CROSSWALK MARKING, PAINT
 DURABLE CROSSWALK MARKING (OPTION BID ITEM)
 420+80 TO 421+13 LT

REHAB. DROP INLETS, CATCH BASINS,
 OR MANHOLES, CLASS I, CLASS II, OR CLASS III
 420+49 LT

CHANGING ELEVATION
 OF SEWER MANHOLES (NON-PART)
 420+49 RT

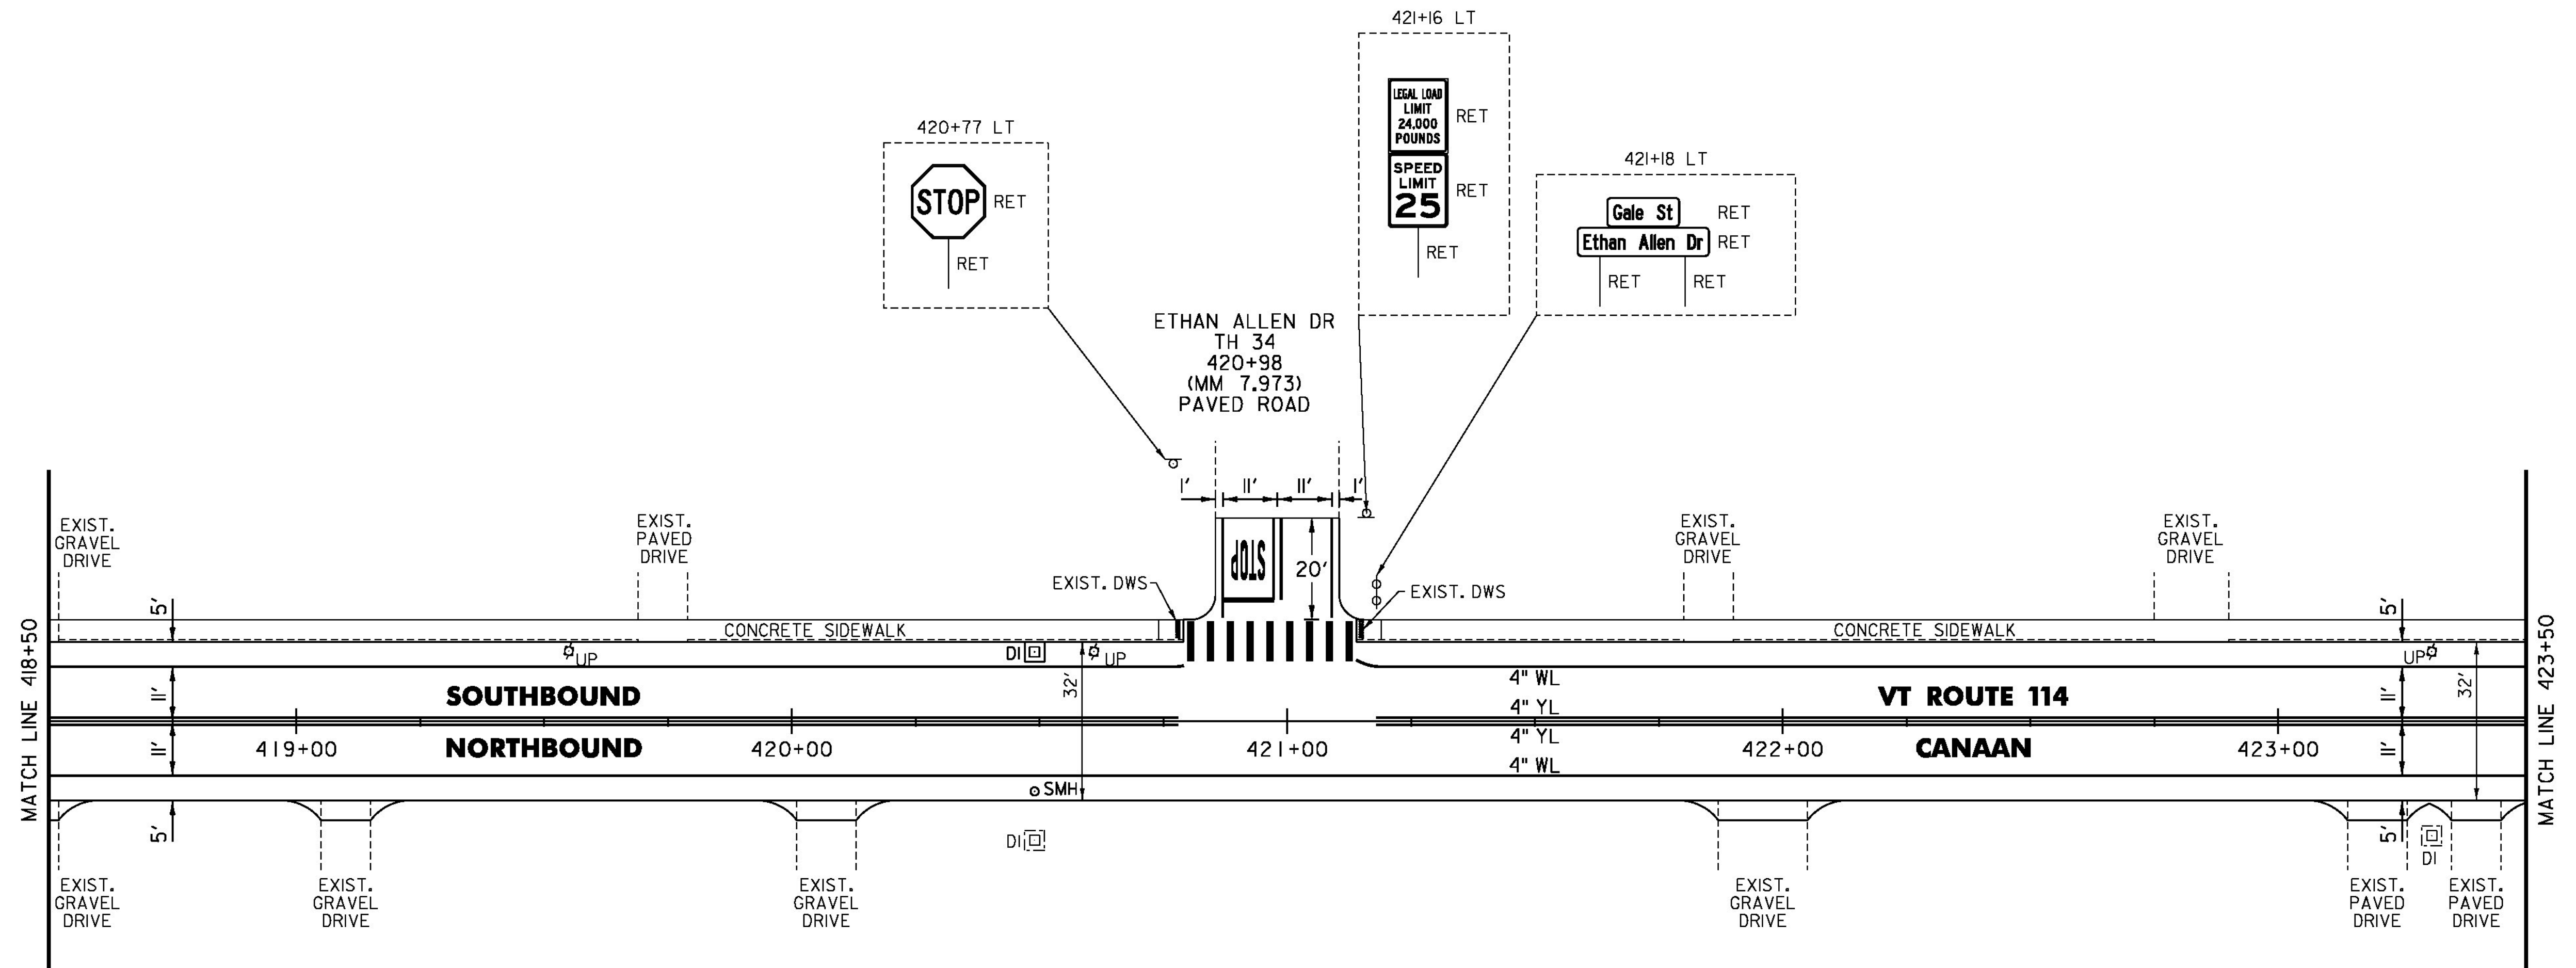

NOT TO SCALE

PROJECT NAME:	LEMINGTON-CANAAN
PROJECT NUMBER:	STP 2723(I)
FILE NAME:	z07c214bdr.dgn
PROJECT LEADER:	P. SHEDD
DESIGNED BY:	N. LEMAY
VT 114 PLAN SHEET 3	
PLOT DATE:	2/28/2015
DRAWN BY:	W. GORDON
CHECKED BY:	P. SHEDD
SHEET	119 OF 162