

TEMPORARY 4 INCH WHITE LINE, PAINT
 DURABLE 4 INCH WHITE LINE (OPTION BID ITEM)
 VT 114
 428+50 TO 429+97 SOLID LT & RT
 429+26 TO 429+38 LT (NO PARKING)
 429+97 TO 430+17 LT (NO PARKING)
 429+97 TO 430+17 RT (NO PARKING)
 430+25 TO 430+45 LT (NO PARKING)
 430+26 TO 430+33 SOLID RT (TH 24)
 430+45 TO 431+52 SOLID LT
 430+53 TO 430+73 SOLID RT (TH 24)
 430+73 TO 431+33 SOLID RT
 432+06 TO 433+50 SOLID RT
 432+28 TO 433+50 SOLID LT
 VT 102
 358+75 TO 359+76 SOLID LT
 358+75 TO 359+81 SOLID RT
 VT 253
 CO+15 TO C2+25 SOLID LT
 CO+28 TO C2+25 SOLID RT






TEMPORARY 4 INCH YELLOW LINE, PAINT
 DURABLE 4 INCH YELLOW LINE (OPTION BID ITEM)
 VT 114
 428+50 TO 430+16 SOLID LT & RT
 430+44 DOUBLE SOLID RT (TH 24)
 430+60 TO 431+51 SOLID LT & RT
 431+91 TO 433+50 SOLID LT & RT
 VT 102
 358+75 TO 359+73 SOLID LT & RT
 VT 253
 CO+28 TO CO+68 SOLID LT & RT
 CO+68 TO C1+62 DOUBLE SOLID LT & RT
 C1+62 TO C2+25 SOLID LT & RT

DURABLE 8 INCH YELLOW LINE (OPTION BID ITEM)
 CO+68 TO C1+38 SOLID LT & RT (DIAGONALS)

TEMPORARY LETTER OR SYMBOL, PAINT
 DURABLE LETTER OR SYMBOL (OPTION BID ITEM)
 VT 114
 430+49 RT *STOP* (TH 24)
 VT 102
 359+67 RT *STOP*
 VT 253
 CO+35 LT *STOP*
 TEMPORARY 24 INCH STOP BAR, PAINT
 DURABLE 24 INCH STOP BAR (OPTION BID ITEM)
 VT 114
 430+45 TO 430+56 RT (TH 24)
 431+67 TO 432+06 RT
 VT 253
 CO+26 TO CO+28 LT

TEMPORARY CROSSWALK MARKING, PAINT
 DURABLE CROSSWALK MARKING (OPTION BID ITEM)
 VT 114
 430+21 LT TO RT
 VT 253
 CO+09 TO CO+24 LT TO RT
 PORTLAND CEMENT
 CONCRETE SIDEWALK, 5 INCH
 VT 114
 430+20 TO 430+23 RT (LANDING)
 432+91 TO 432+96 RT (LANDING)
 VT 102
 359+04 TO 359+09 RT (LANDING)

DETECTABLE WARNING SURFACE (DWS)
 VT 114 VT 102
 430+21 RT 359+05 RT
 432+95 RT
 REHAB. DROP INLETS, CATCH BASINS,
 OR MANHOLES, CLASS I, CLASS II, OR CLASS III
 VT 114 VT 102 VT 253
 429+22 RT 359+48 RT CO+38 RT
 430+25 LT 431+43 LT C1+91 RT
 432+43 LT
 CHANGING ELEVATION OF SEWER MANHOLES (NON-PART)
 VT 114 VT 253
 431+61 RT C2+07 LT
 ADJUST ELEVATION OF VALVE BOX (NON-PART)
 VT 114 VT 102
 429+32 LT 359+57 RT
 431+91 LT
 431+94 LT
 PAINTED CURB
 CO+25 TO CO+70 LT & RT (ISLAND)
 REMOVING SIGNS
 3 - AS SHOWN

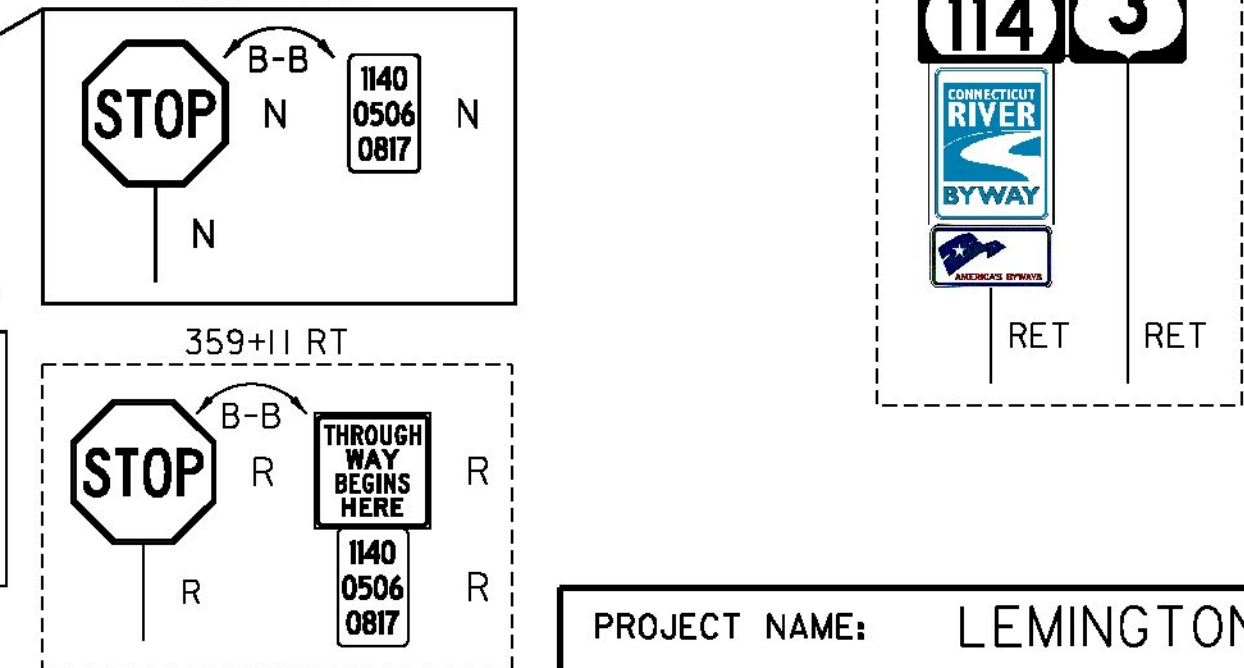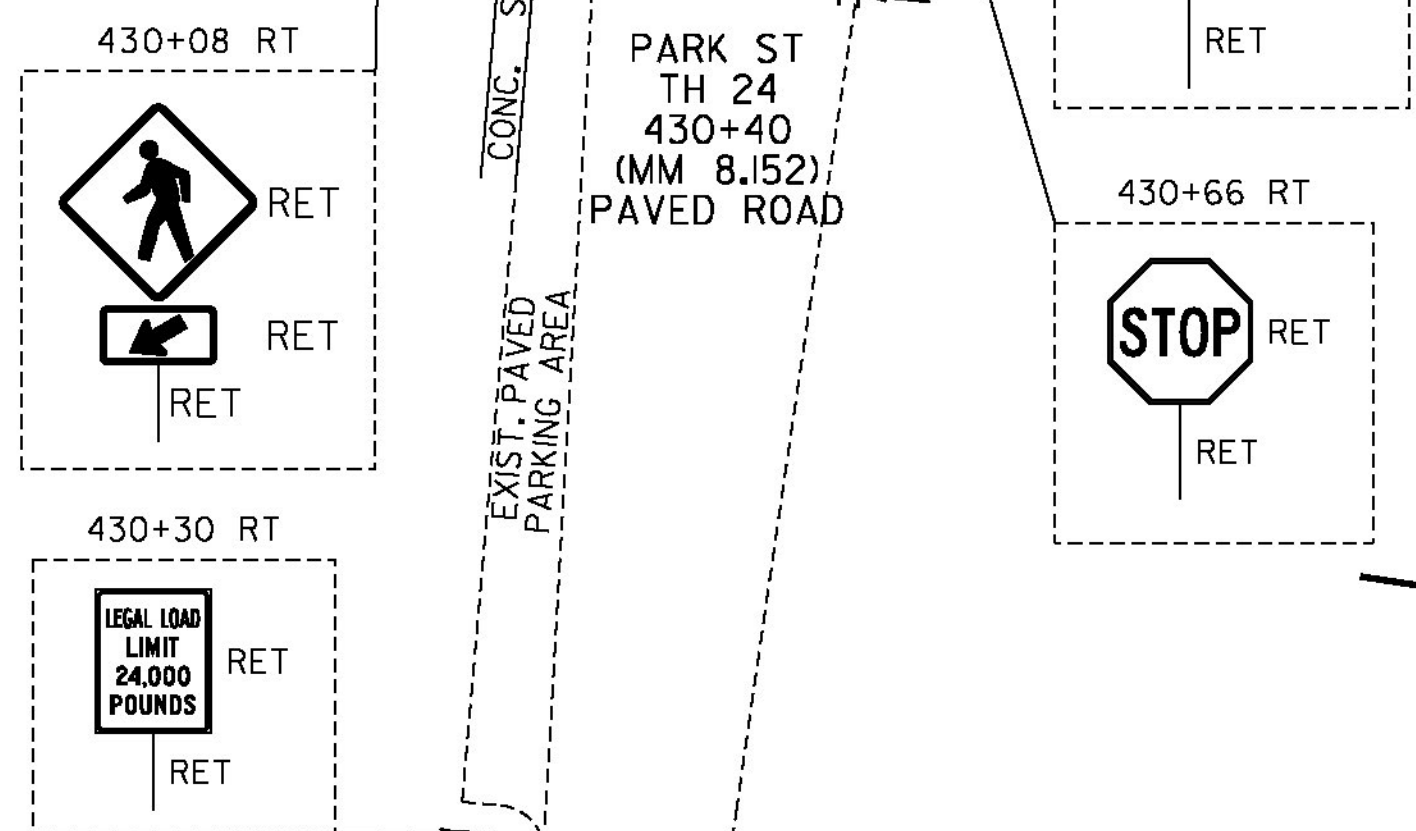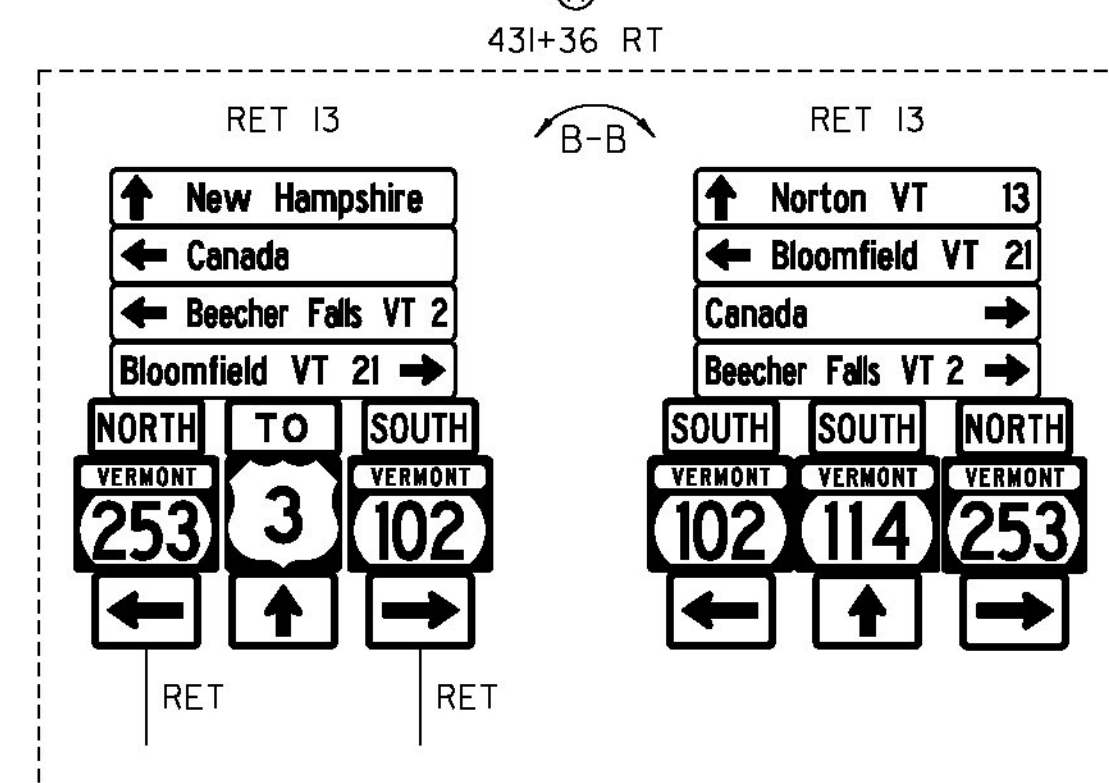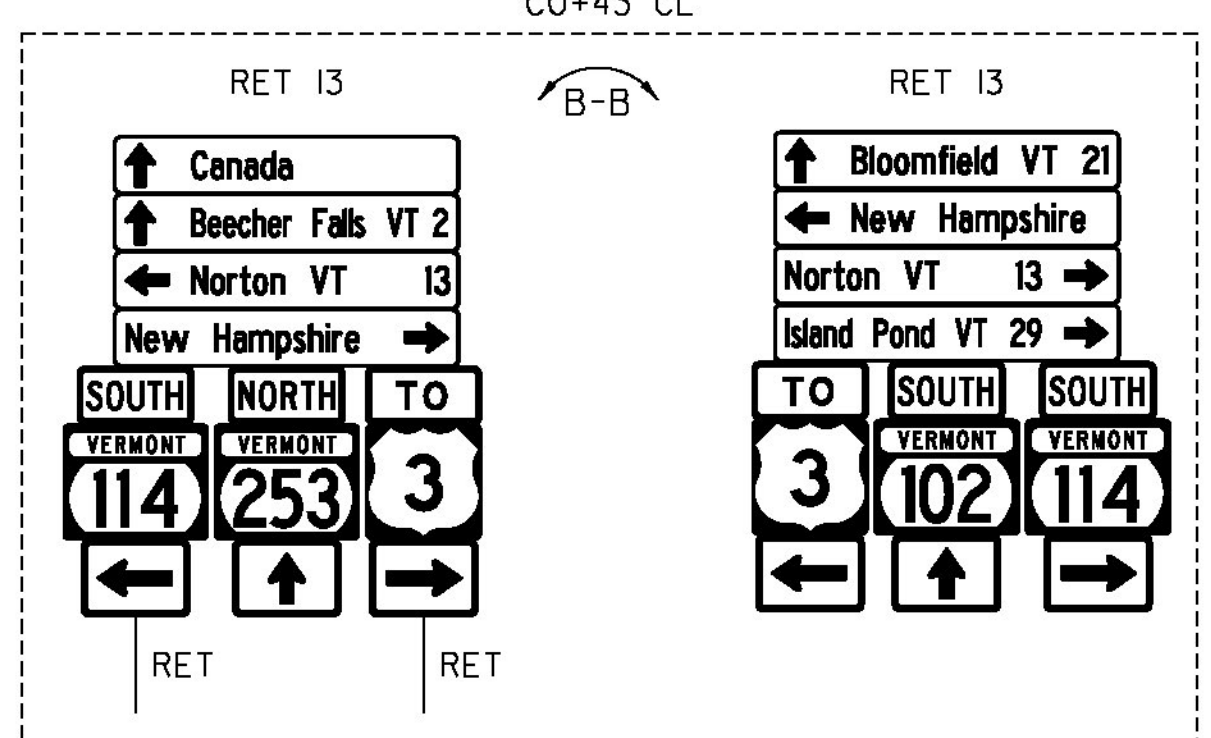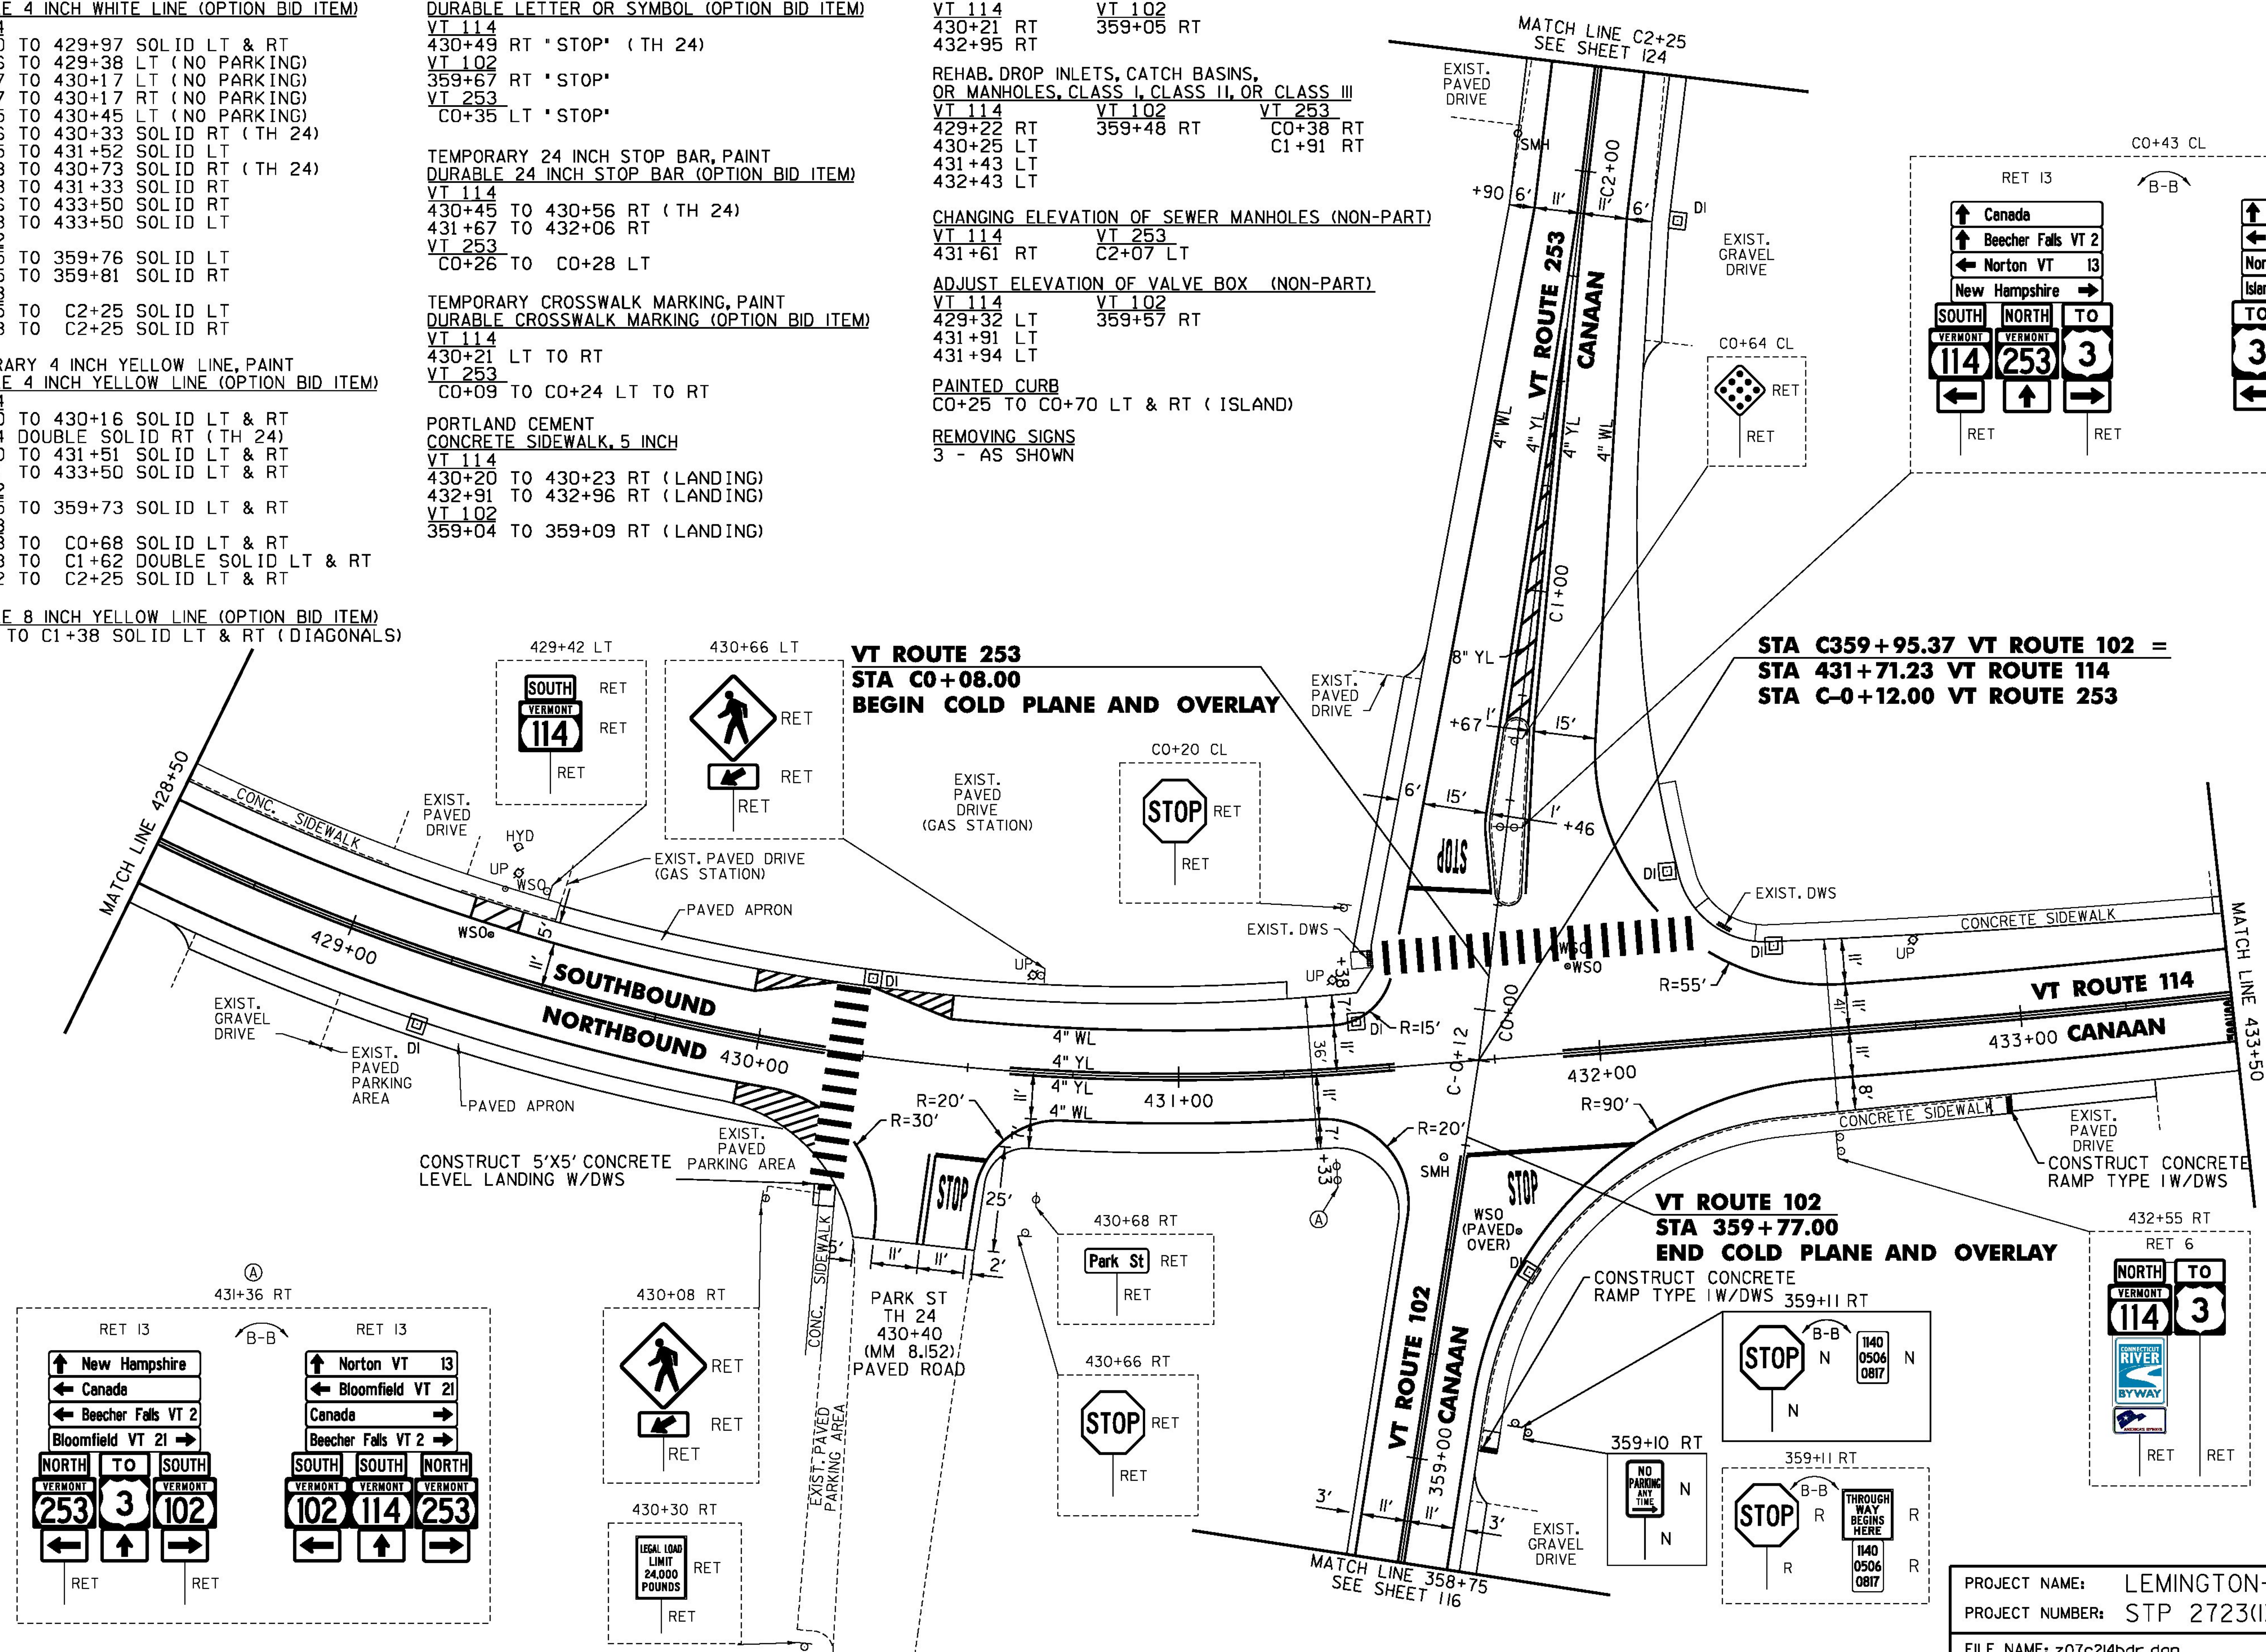

NOT TO SCALE

PROJECT NAME: LEMINGTON-CANAAN
 PROJECT NUMBER: STP 2723(I)
 FILE NAME: z07c2i4bdr.dgn
 PROJECT LEADER: P. SHEDD
 DESIGNED BY: N. LEMAY
 VT 114 PLAN SHEET 5
 PLOT DATE: 2/28/2015
 DRAWN BY: W. GORDON
 CHECKED BY: P. SHEDD
 SHEET 121 OF 162

CLD 14-0197