

TEMPORARY 4 INCH WHITE LINE, PAINT
 DURABLE 4 INCH WHITE LINE (OPTION BID ITEM)
 C2+25 TO C8+25 SOLID LT
 C2+25 TO C6+63 SOLID RT
 C6+63 TO C6+93 SOLID RT (TH 23)
 C7+14 TO C7+25 SOLID RT (TH 23)
 C7+25 TO C8+25 SOLID RT

TEMPORARY 4 INCH YELLOW LINE, PAINT
 DURABLE 4 INCH YELLOW LINE (OPTION BID ITEM)
 C2+25 TO C6+81 SOLID LT & RT
 C7+01 TO C7+07 DOUBLE SOLID RT (TH 23)
 C7+21 TO C8+25 SOLID LT & RT


TEMPORARY 24 INCH STOP BAR, PAINT
 DURABLE 24 INCH STOP BAR (OPTION BID ITEM)
 C7+00 TO C7+12 RT (TH 23)

TEMPORARY LETTER OR SYMBOL, PAINT
 DURABLE LETTER OR SYMBOL (OPTION BID ITEM)
 C5+51 LT "AHEAD"
 C5+91 LT "STOP"
 C7+08 RT "STOP" (TH 23)

BITUMINOUS CONCRETE
 GUTTERS AND TRAFFIC ISLANDS
 C3+90 TO C4+90 RT

REHAB. DROP INLETS, CATCH BASINS,
 OR MANHOLES, CLASS I, CLASS II, OR CLASS III
 C3+90 RT

ADJUST ELEVATION OF VALVE BOX (NON-PART)
 C3+50 RT
 C6+97 RT (TH 23)

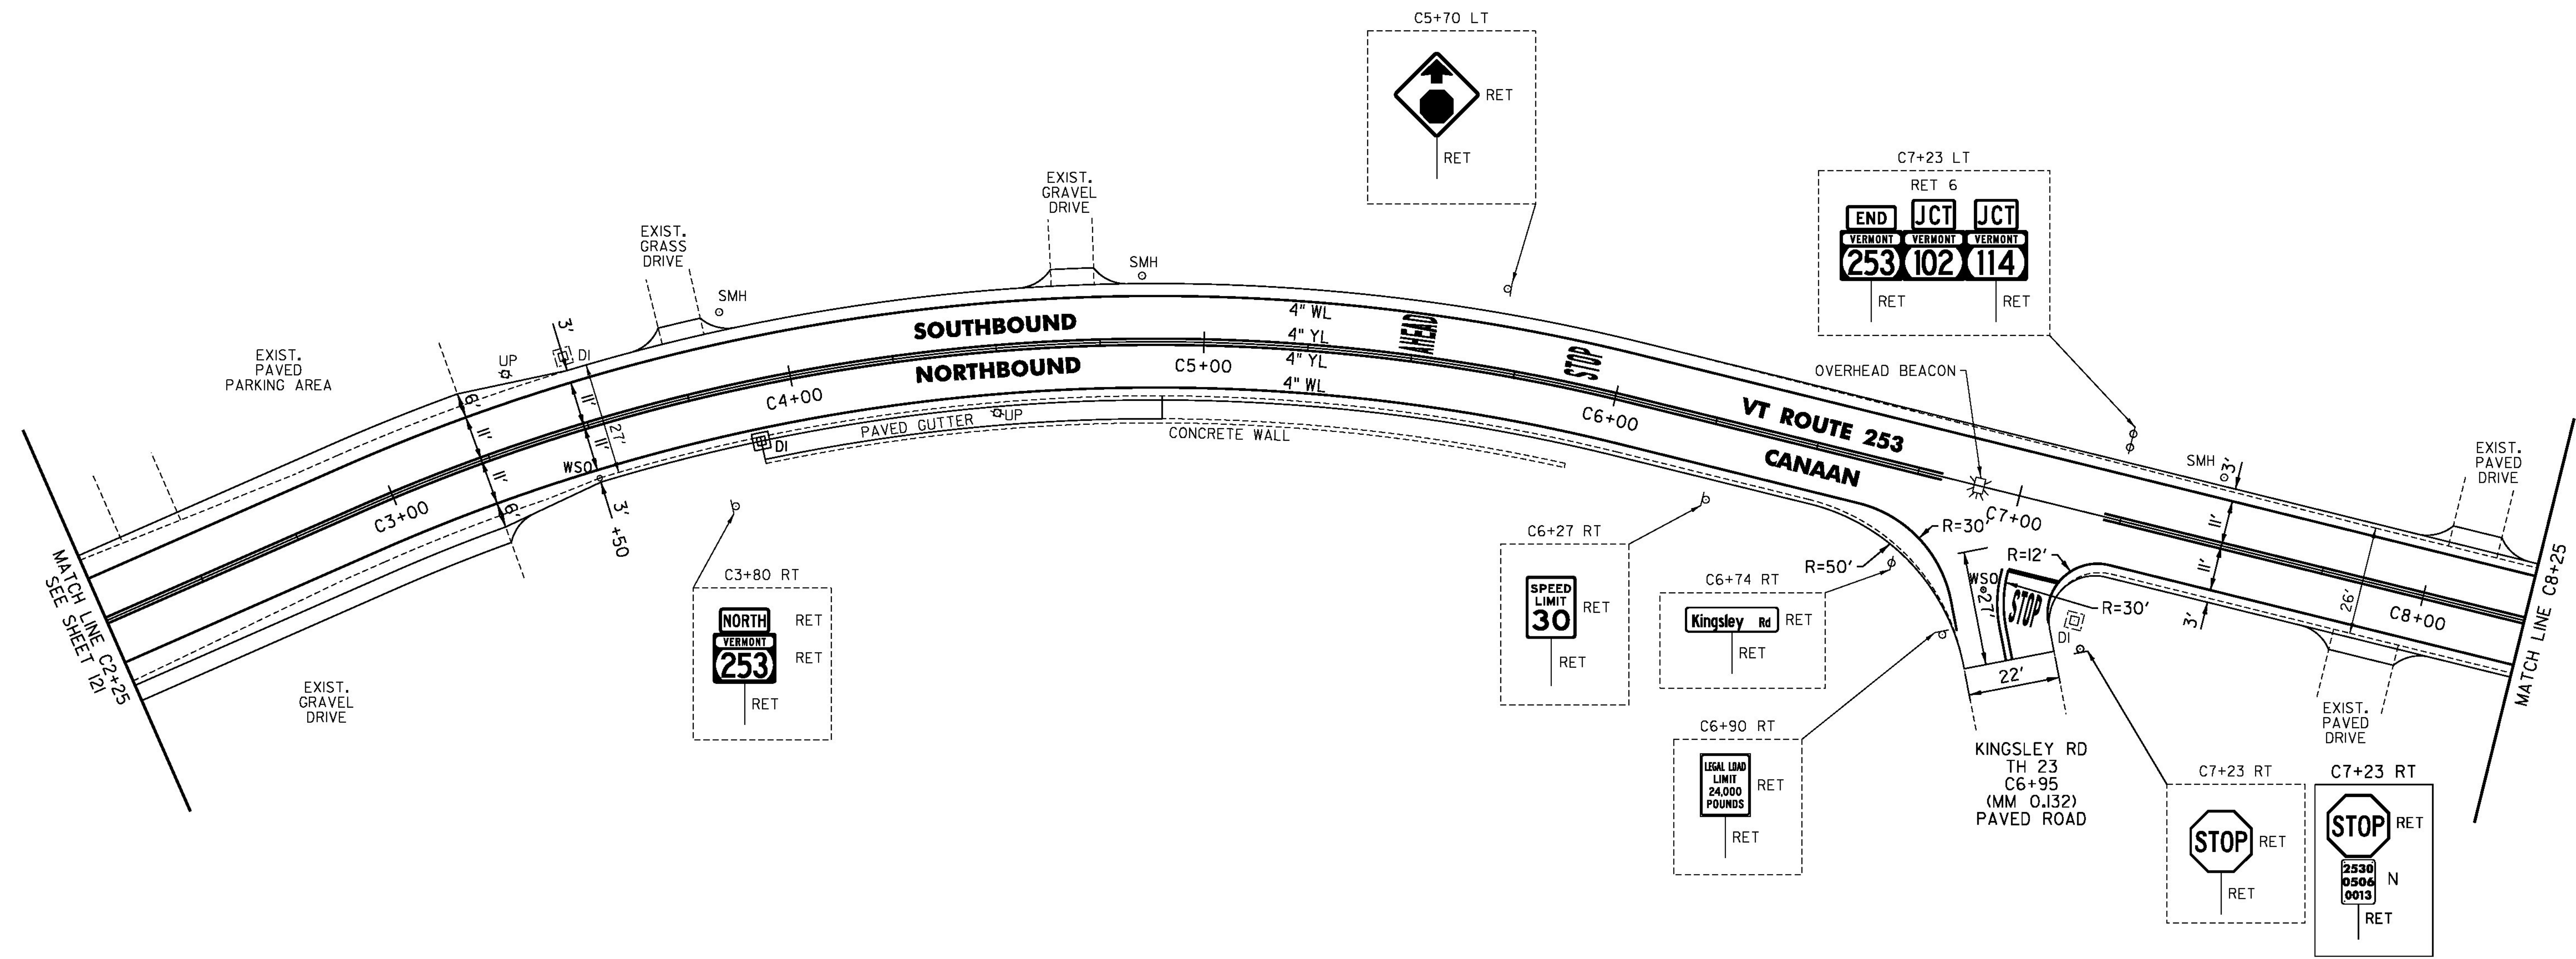

CLD 14-0197

NOT TO SCALE

PROJECT NAME:	LEMINGTON-CANAAN
PROJECT NUMBER:	STP 2723(I)
FILE NAME:	z07c214bdr.dgn
PROJECT LEADER:	P. SHEDD
DESIGNED BY:	N. LEMAY
VT 253 PLAN SHEET I	
PLOT DATE:	2/28/2015
DRAWN BY:	W. GORDON
CHECKED BY:	P. SHEDD
SHEET	124 OF 162