


TEMPORARY 4 INCH WHITE LINE, PAINT
 DURABLE 4 INCH WHITE LINE (OPTION BID ITEM)
 C13+50 TO C14+67 SOLID LT
 C13+50 TO C18+50 SOLID RT
 C15+47 TO C18+50 SOLID LT

TEMPORARY 4 INCH YELLOW LINE, PAINT
 DURABLE 4 INCH YELLOW LINE (OPTION BID ITEM)
 C13+50 TO C14+87 SOLID LT & RT
 C15+27 TO C18+50 SOLID LT & RT

CHANGING ELEVATION
 OF SEWER MANHOLES (NON-PART)
 C15+03 LT (TH 38)

ADJUST ELEVATION OF VALVE BOX (NON-PART)
 C15+18 LT (TH 38)

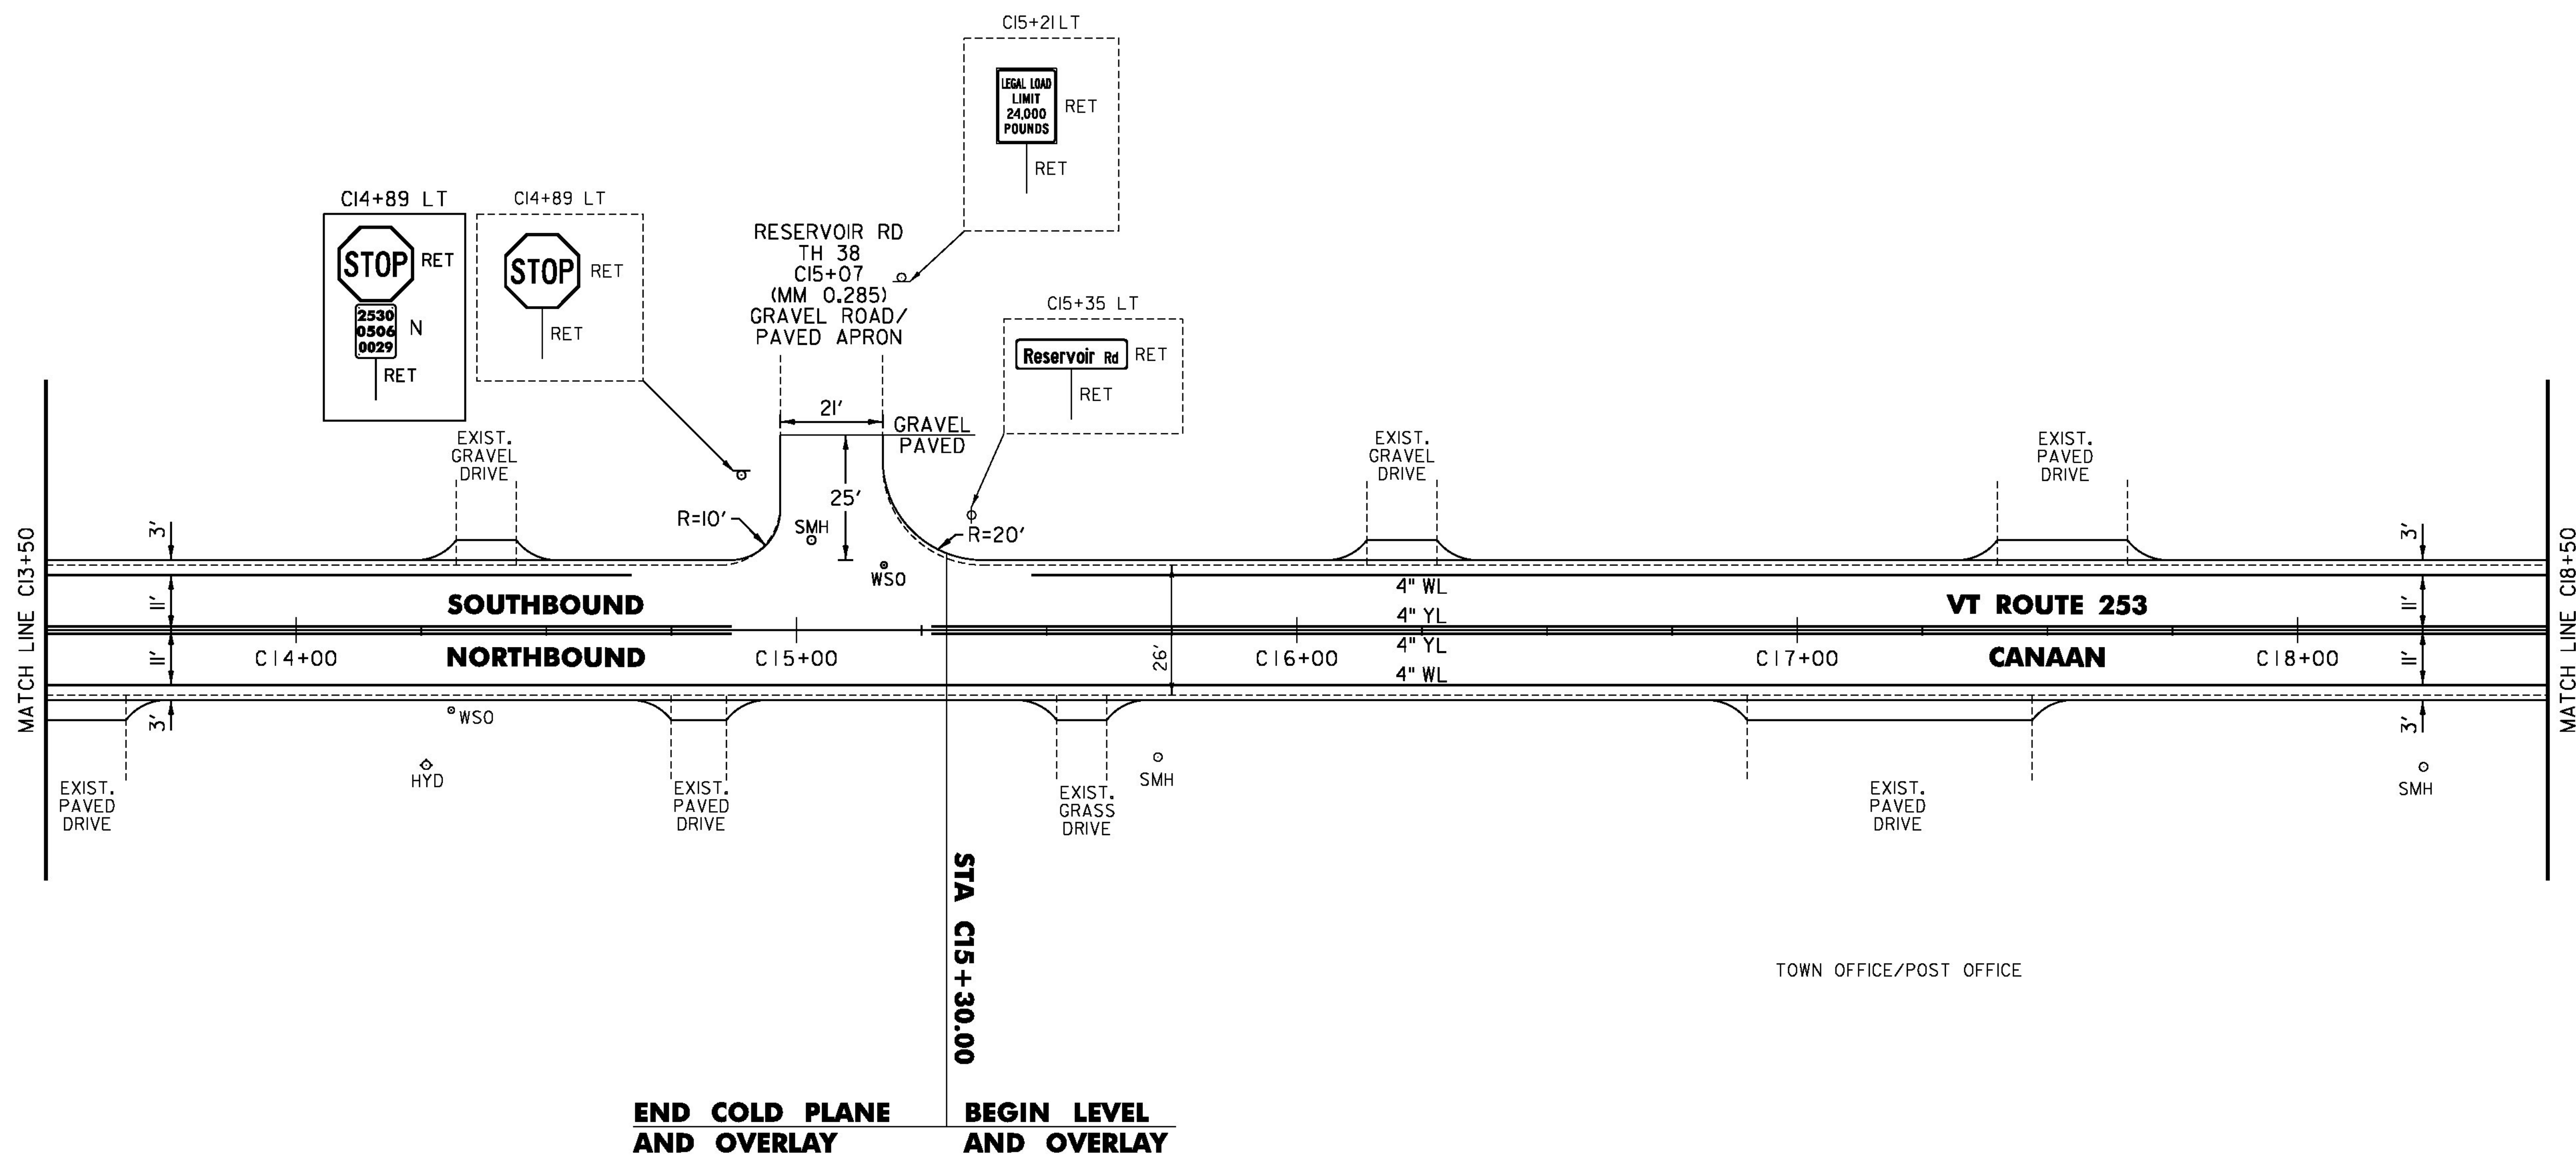

TOWN OFFICE/POST OFFICE

PROJECT NAME:	LEMINGTON-CANAAN
PROJECT NUMBER:	STP 2723(I)
FILE NAME:	z07c2i4bdr.dgn
PROJECT LEADER:	P. SHEDD
DESIGNED BY:	N. LEMAY
VT 253 PLAN SHEET 3	
PLOT DATE:	2/28/2015
DRAWN BY:	W. GORDON
CHECKED BY:	P. SHEDD
SHEET	126 OF 162

NOT TO SCALE

CLD 14-0197