


TEMPORARY 4 INCH WHITE LINE, PAINT
 DURABLE 4 INCH WHITE LINE (OPTION BID ITEM)
 C24+50 TO C29+50 SOLID RT
 C24+50 TO C25+89 SOLID LT
 C26+69 TO C29+50 SOLID LT

STEEL BEAM GUARDRAIL, GALVANIZED
 C24+50 TO C29+50 RT

REMOVAL AND DISPOSAL OF GUARDRAIL
 C24+50 TO C29+50 RT

REMOVING SIGNS
 1 - AS SHOWN

TEMPORARY 4 INCH YELLOW LINE, PAINT
 DURABLE 4 INCH YELLOW LINE (OPTION BID ITEM)
 C24+50 TO C26+09 SOLID LT & RT
 C26+49 TO C29+50 SOLID LT & RT

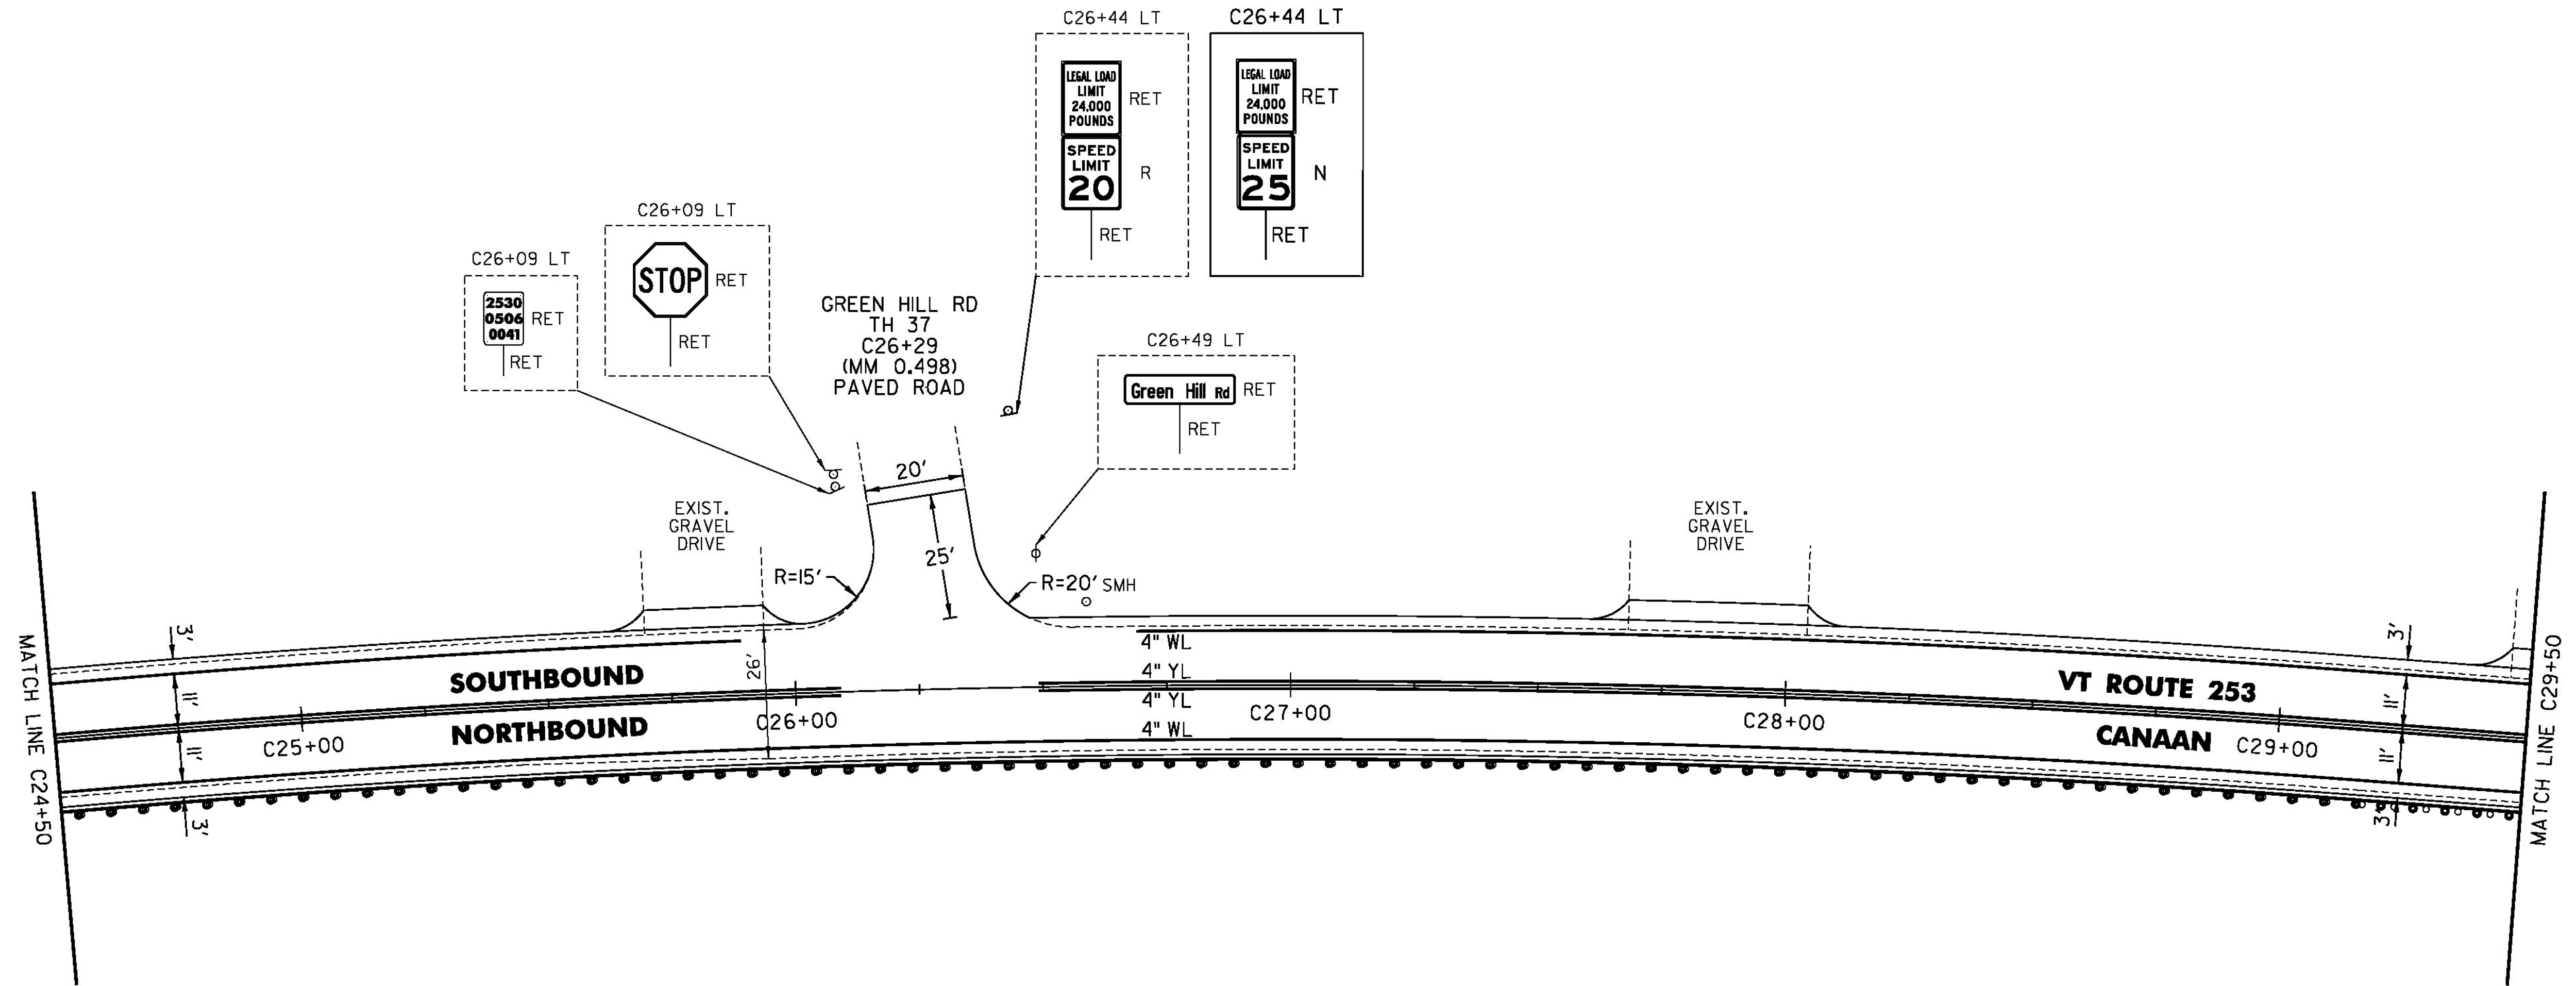

NOT TO SCALE

PROJECT NAME:	LEMINGTON-CANAAN
PROJECT NUMBER:	STP 2723(I)
FILE NAME:	z07c2i4bdr.dgn
PROJECT LEADER:	P. SHEDD
DESIGNED BY:	N. LEMAY
VT 253 PLAN SHEET 5	
PLOT DATE:	2/28/2015
DRAWN BY:	W. GORDON
CHECKED BY:	P. SHEDD
SHEET	128 OF 162

CLD 14-0197