


TEMPORARY 4 INCH WHITE LINE, PAINT
 DURABLE 4 INCH WHITE LINE (OPTION BID ITEM)
 C29+50 TO C35+50 SOLID LT
 C29+50 TO C30+98 SOLID RT
 C31+06 TO C35+50 SOLID RT

TEMPORARY 4 INCH YELLOW LINE, PAINT
 DURABLE 4 INCH YELLOW LINE (OPTION BID ITEM)
 C29+50 TO C31+18 SOLID LT & RT
 C31+58 TO C35+50 SOLID LT & RT

STEEL BEAM GUARDRAIL, GALVANIZED
 C29+50 TO C30+77 RT
 C33+66 TO C35+50 RT
 ANCHOR FOR STEEL BEAM RAIL
 2 (SEE STANDARD G-1d)

REMOVAL AND DISPOSAL OF GUARDRAIL
 C29+50 TO C30+77 RT
 C33+66 TO C35+50 RT
 DELINEATOR WITH STEEL POST
 C30+77 RT
 C33+66 RT

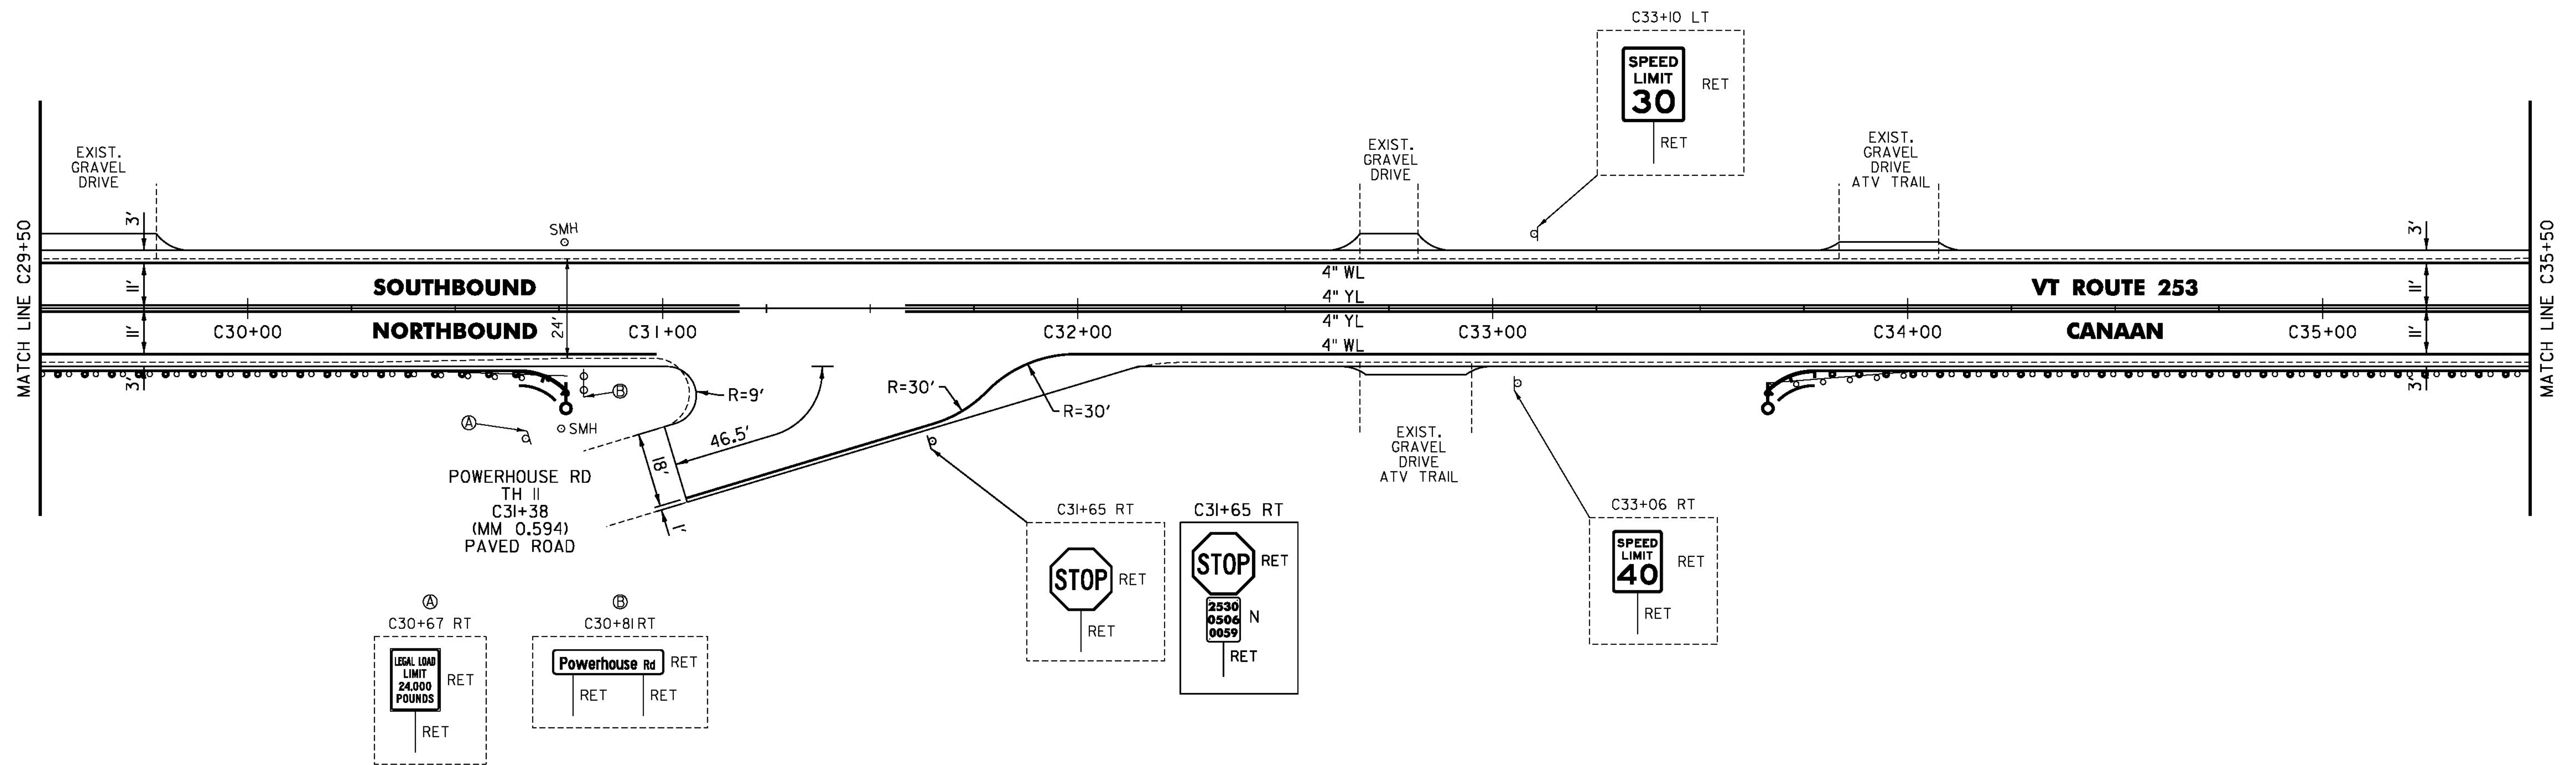

NOT TO SCALE

| | |
|---------------------|------------------|
| PROJECT NAME: | LEMINGTON-CANAAN |
| PROJECT NUMBER: | STP 2723(I) |
| FILE NAME: | z07c2i4bdr.dgn |
| PROJECT LEADER: | P. SHEDD |
| DESIGNED BY: | N. LEMAY |
| VT 253 PLAN SHEET 6 | |
| PLOT DATE: | 2/28/2015 |
| DRAWN BY: | W. GORDON |
| CHECKED BY: | P. SHEDD |
| SHEET | 129 OF 162 |

CLD 14-0197