


TEMPORARY 4 INCH WHITE LINE, PAINT
 DURABLE 4 INCH WHITE LINE (OPTION BID ITEM)
 C41+50 TO C47+50 SOLID LT & RT

STEEL BEAM GUARDRAIL,
 GALVANIZED W/8 FEET POSTS
 C41+50 TO C47+50 RT

REMOVAL AND DISPOSAL OF GUARDRAIL
 C41+50 TO C47+50 RT

TEMPORARY 4 INCH YELLOW LINE, PAINT
 DURABLE 4 INCH YELLOW LINE (OPTION BID ITEM)
 C41+50 TO C47+50 SOLID LT & RT

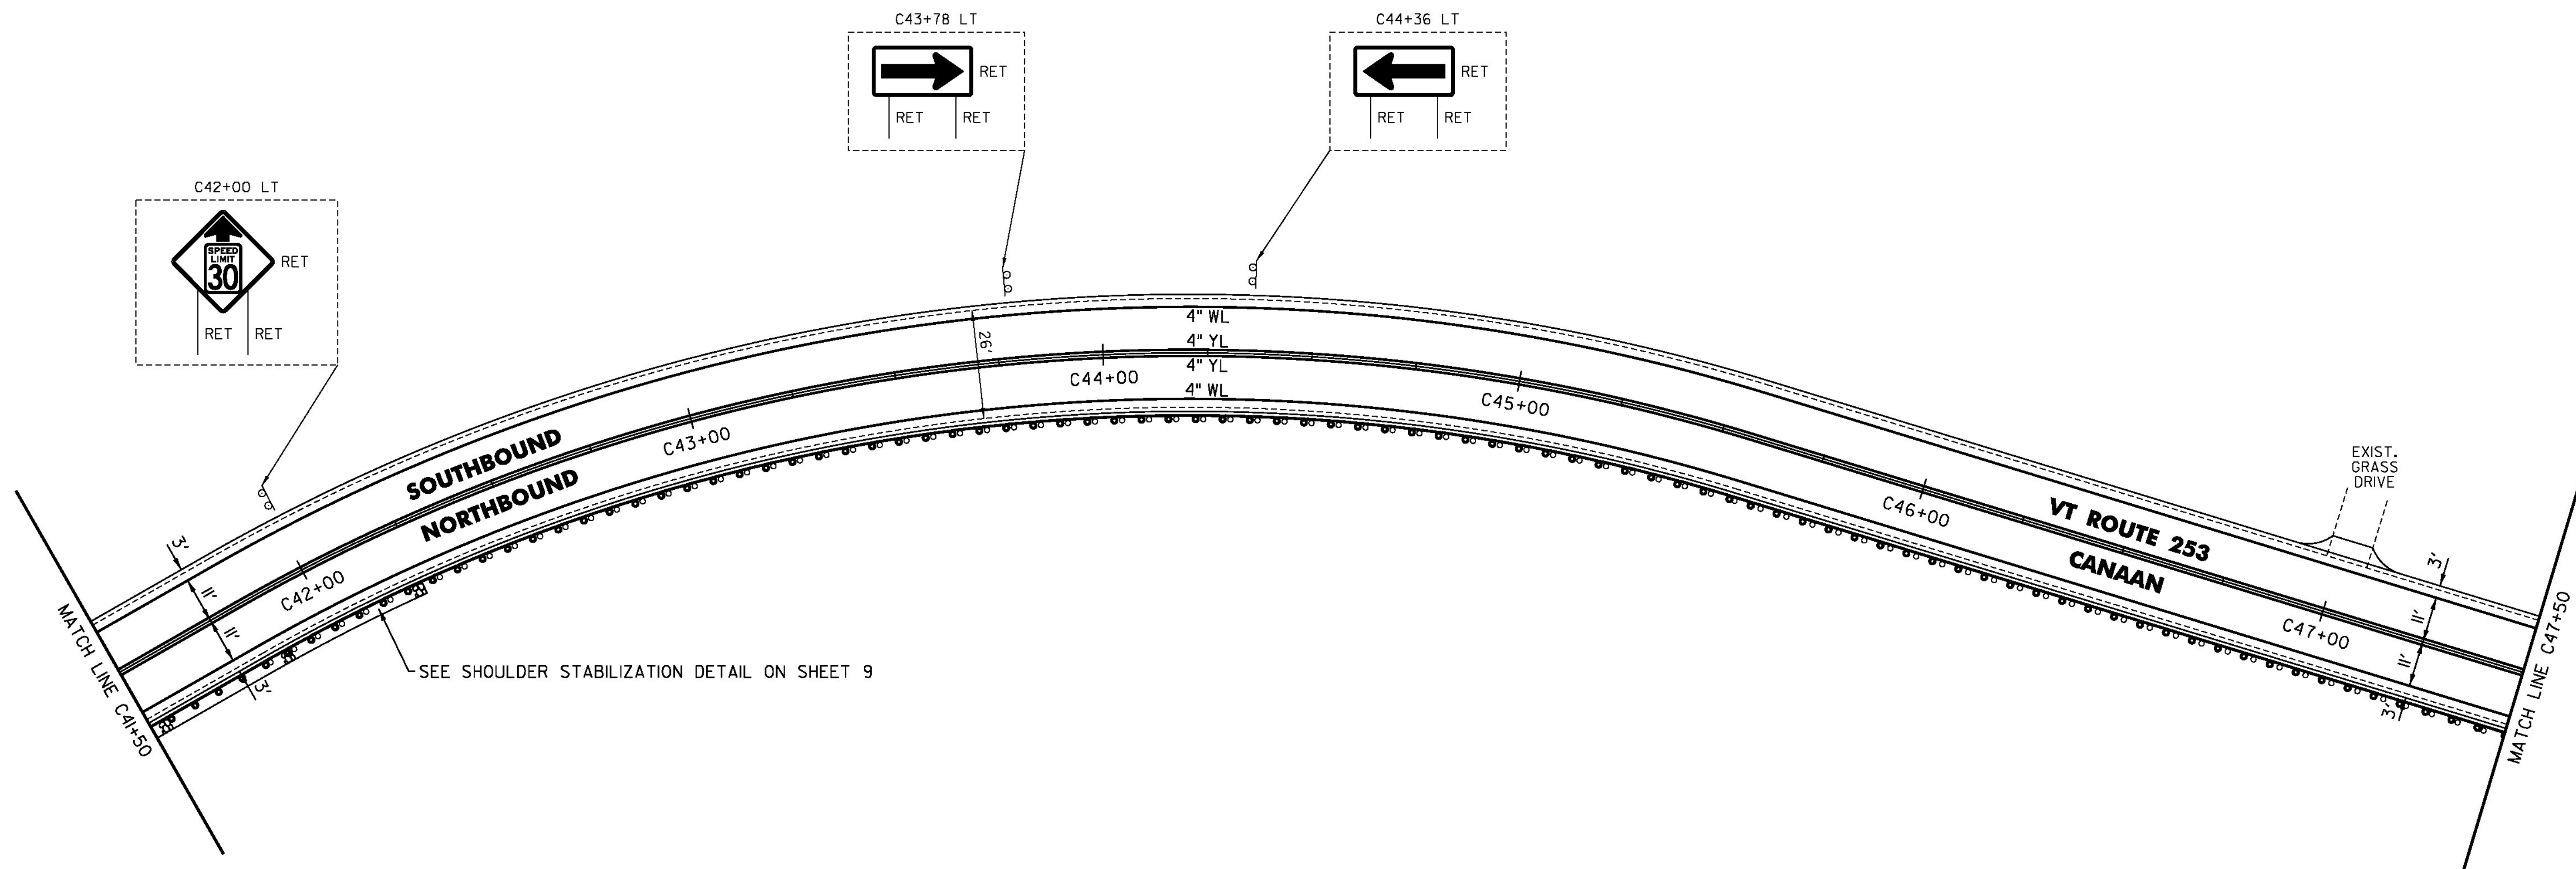

SEE SHOULDER STABILIZATION DETAIL ON SHEET 9

NOT TO SCALE

PROJECT NAME:	LEMINGTON-CANAAN
PROJECT NUMBER:	STP 2723(I)
FILE NAME:	z07c2i4bdr.dgn
PROJECT LEADER:	P. SHEDD
DESIGNED BY:	N. LEMAY
VT 253 PLAN SHEET 8	
PLOT DATE:	2/28/2015
DRAWN BY:	W. GORDON
CHECKED BY:	P. SHEDD
SHEET	131 OF 162

CLD 14-0197