


TEMPORARY 4 INCH WHITE LINE, PAINT
 DURABLE 4 INCH WHITE LINE (OPTION BID ITEM)
 C71+50 TO C77+50 SOLID LT & RT

TEMPORARY 4 INCH YELLOW LINE, PAINT
 DURABLE 4 INCH YELLOW LINE (OPTION BID ITEM)
 C71+50 TO C77+50 SOLID LT & RT

REMOVE AND RESET GUARDRAIL
 C71+50 TO C77+50 RT

CHANGING ELEVATION OF SEWER MANHOLES (NON-PART)
 C72+54 LT
 C76+67 LT

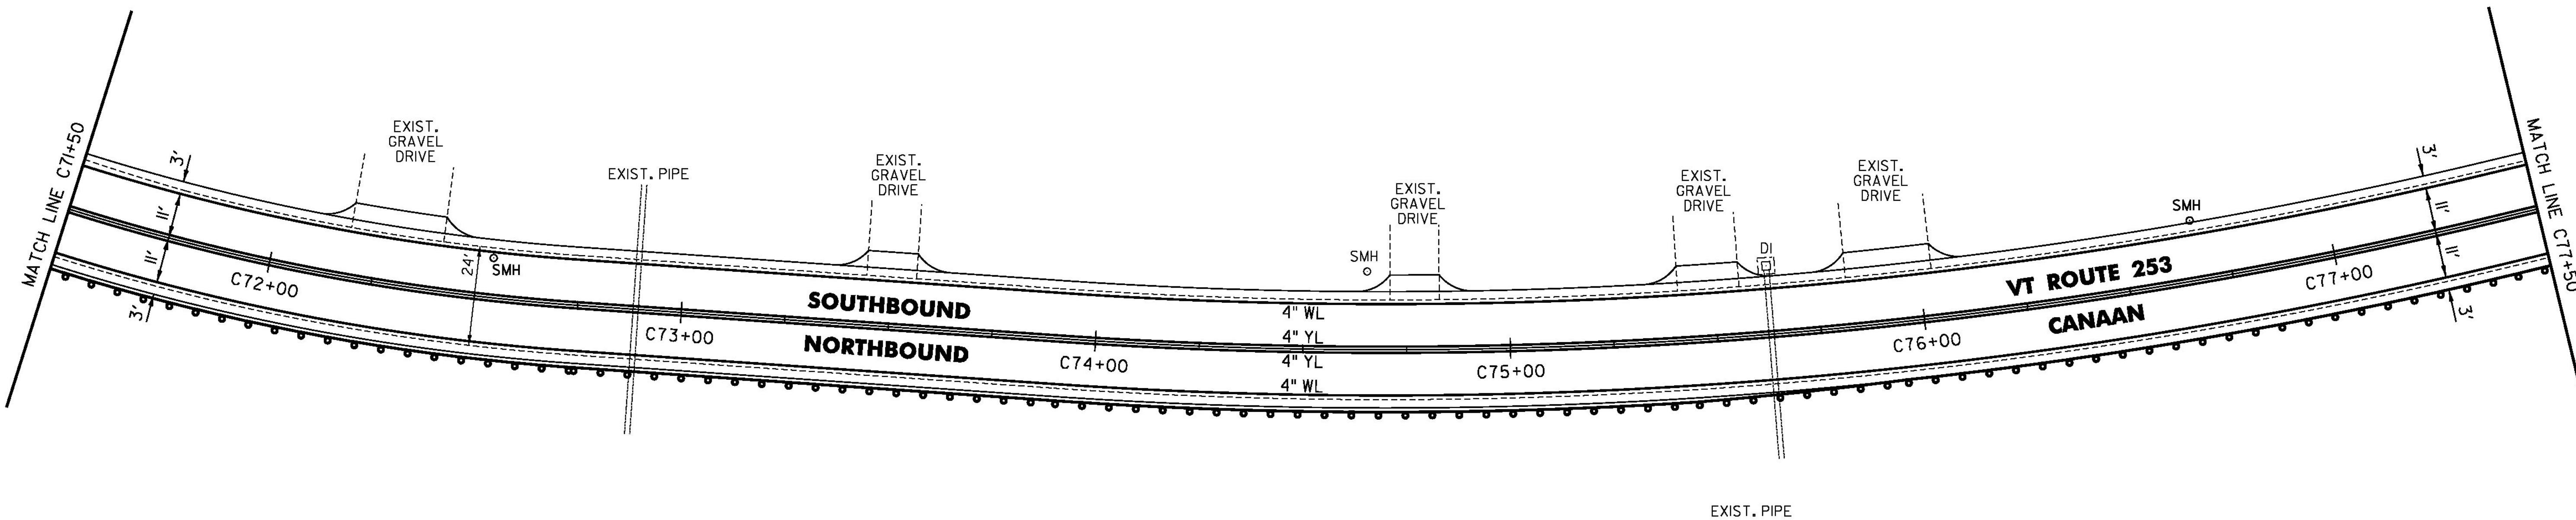

CLD 14-0197

NOT TO SCALE

PROJECT NAME:	LEMINGTON-CANAAN	PLOT DATE:	2/28/2015
PROJECT NUMBER:	STP 2723(I)	DRAWN BY:	W. GORDON
FILE NAME:	z07c214bdr.dgn	DESIGNED BY:	N. LEMAY
PROJECT LEADER:	P. SHEDD	CHECKED BY:	P. SHEDD
VT 253 PLAN SHEET 13		SHEET	136 OF 162