

TEMPORARY 4 INCH WHITE LINE, PAINT
 DURABLE 4 INCH WHITE LINE (OPTION BID ITEM)
 C88+50 TO C93+50 SOLID LT & RT

TEMPORARY 4 INCH YELLOW LINE, PAINT
 DURABLE 4 INCH YELLOW LINE (OPTION BID ITEM)
 C88+50 TO C93+50 SOLID LT & RT

TEMPORARY LETTER OR SYMBOL, PAINT
 DURABLE LETTER OR SYMBOL (OPTION BID ITEM)
 C89+20 RT *AHEAD*
 C89+60 LT *STOP*

STEEL BEAM GUARDRAIL, GALVANIZED
 C90+35.5 TO C90+73 RT

REMOVE AND RESET GUARDRAIL
 C88+50 TO C90+35.5 RT

ANCHOR FOR STEEL BEAM RAIL
 I (SEE STANDARD G-1d)

REMOVAL AND DISPOSAL OF GUARDRAIL
 C90+35.5 TO C90+73 RT


DELINEATOR WITH STEEL POST
 C90+73 RT

REHAB. DROP INLETS, CATCH BASINS,
 OR MANHOLES, CLASS I, CLASS II, OR CLASS III
 C91+77 RT
 C91+83 LT

CHANGING ELEVATION OF SEWER MANHOLES (NON-PART)
 C92+00 RT

PORTLAND CEMENT CONCRETE SIDEWALK, 5 INCH
 C91+86 TO C91+91 LT

DETECTABLE WARNING SURFACE (DWS)
 C91+87 LT

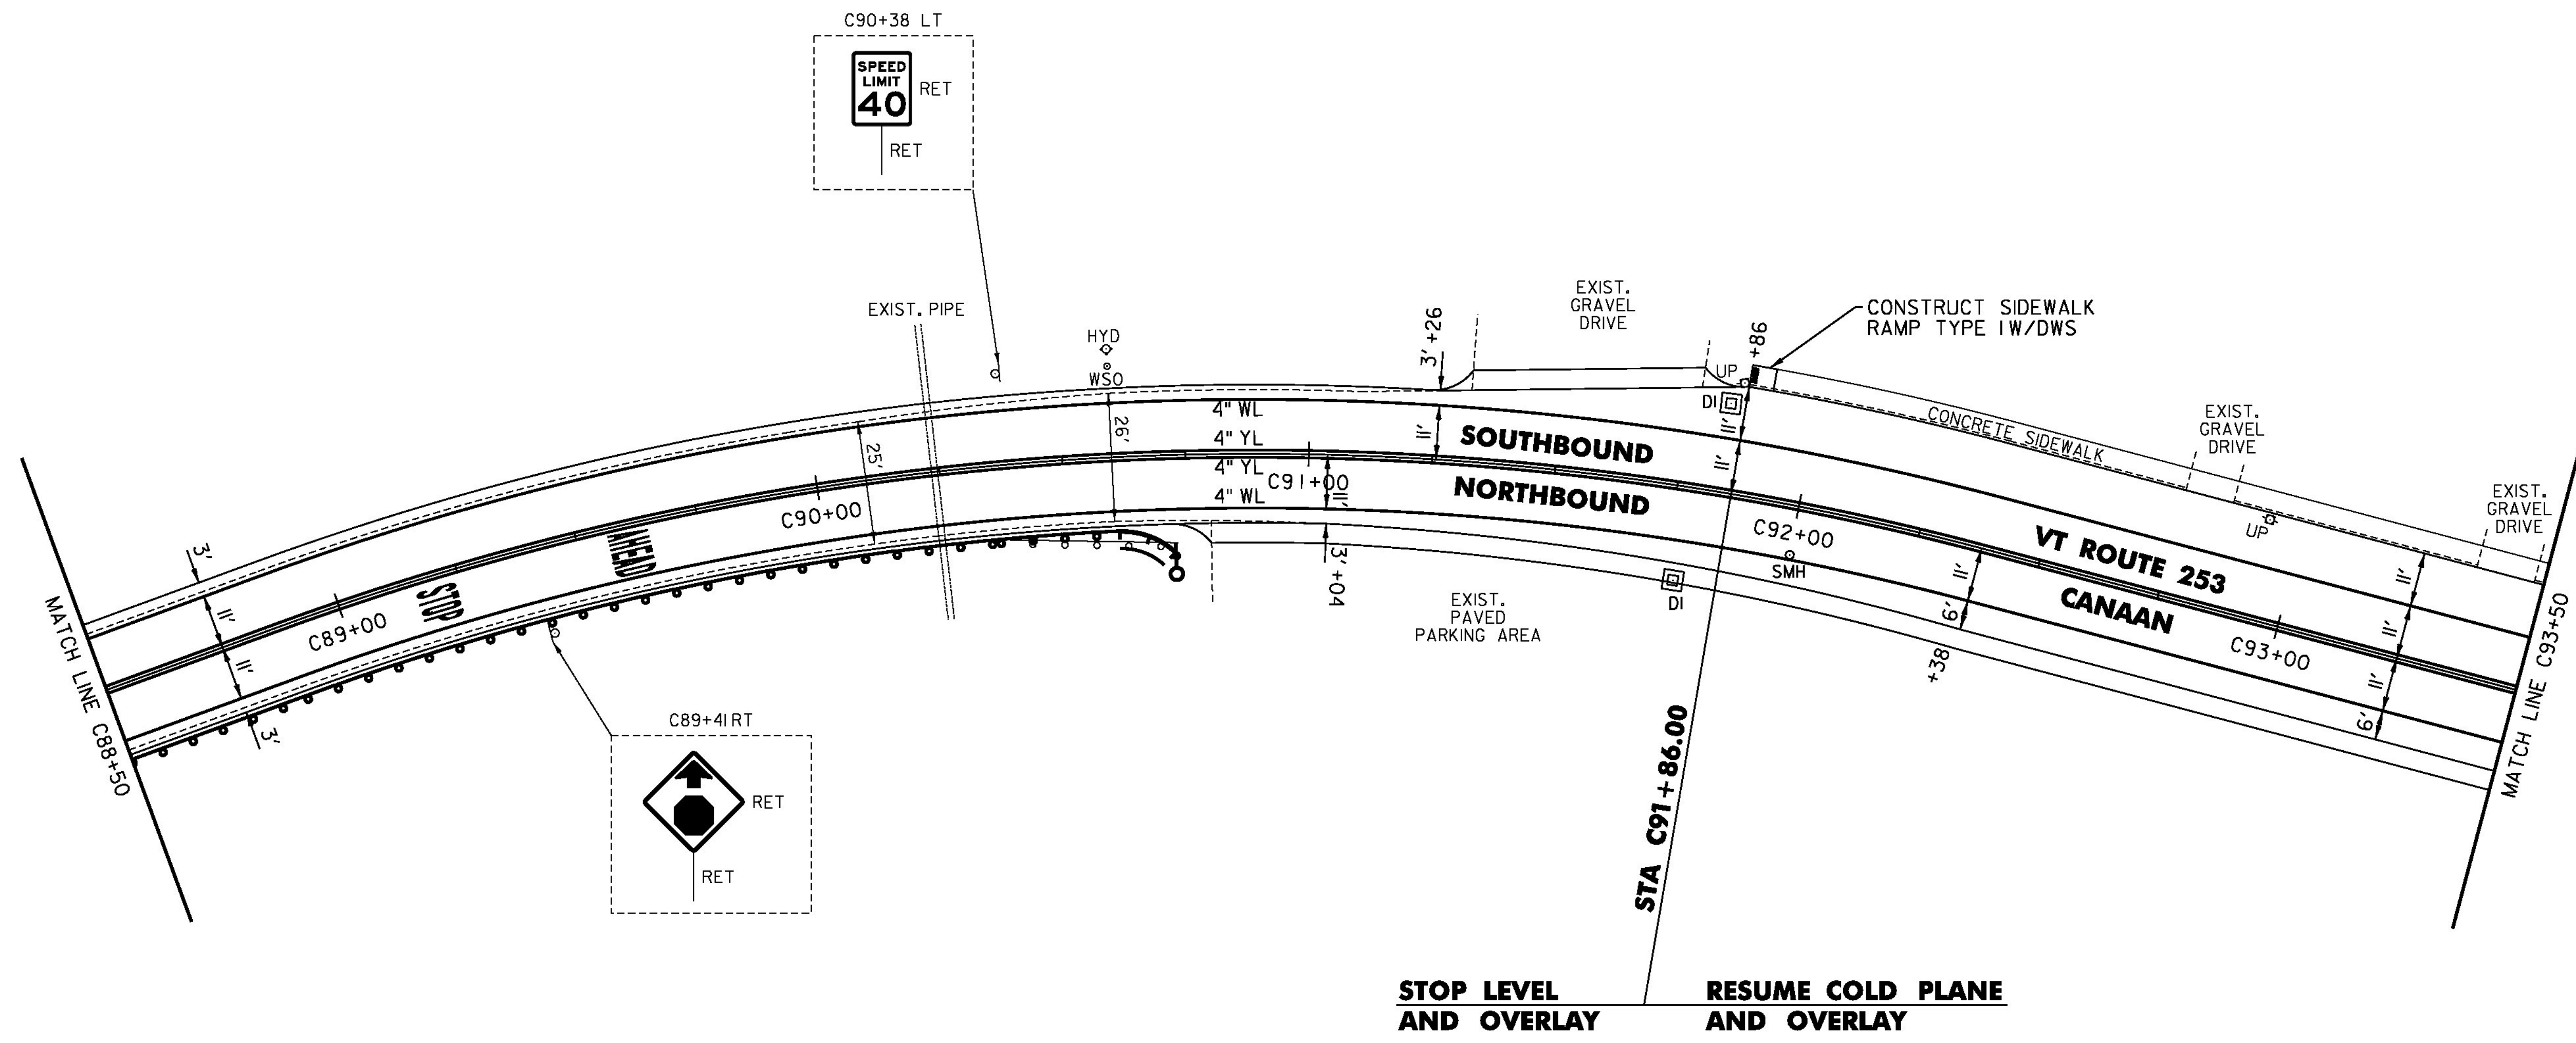

STOP LEVEL AND OVERLAY **RESUME COLD PLANE AND OVERLAY**

CLD 14-097

NOT TO SCALE

PROJECT NAME:	LEMINGTON-CANAAN
PROJECT NUMBER:	STP 2723(I)
FILE NAME:	z07c214bdr.dgn
PROJECT LEADER:	P. SHEDD
DESIGNED BY:	N. LEMAY
VT 253 PLAN SHEET 16	
PLOT DATE:	2/28/2015
DRAWN BY:	W. GORDON
CHECKED BY:	P. SHEDD
SHEET	139 OF 162