


VT. ROUTE 114
TOWN OF BRIGHTON
MM 4.892 = STA 258+29.76
BEGIN PROJECT STP 2724(1)S

VT. ROUTE 114
TOWN OF WARREN GORE
MM 2.195 = STA 115+89.60
END PROJECT STP 2724(1)S
BEGIN PROJECT STP 2725(1)S

VT. ROUTE 147
TOWN OF NORTON
MM 0.145 = STA 7+65.60
END PROJECT STP 2725(1)S

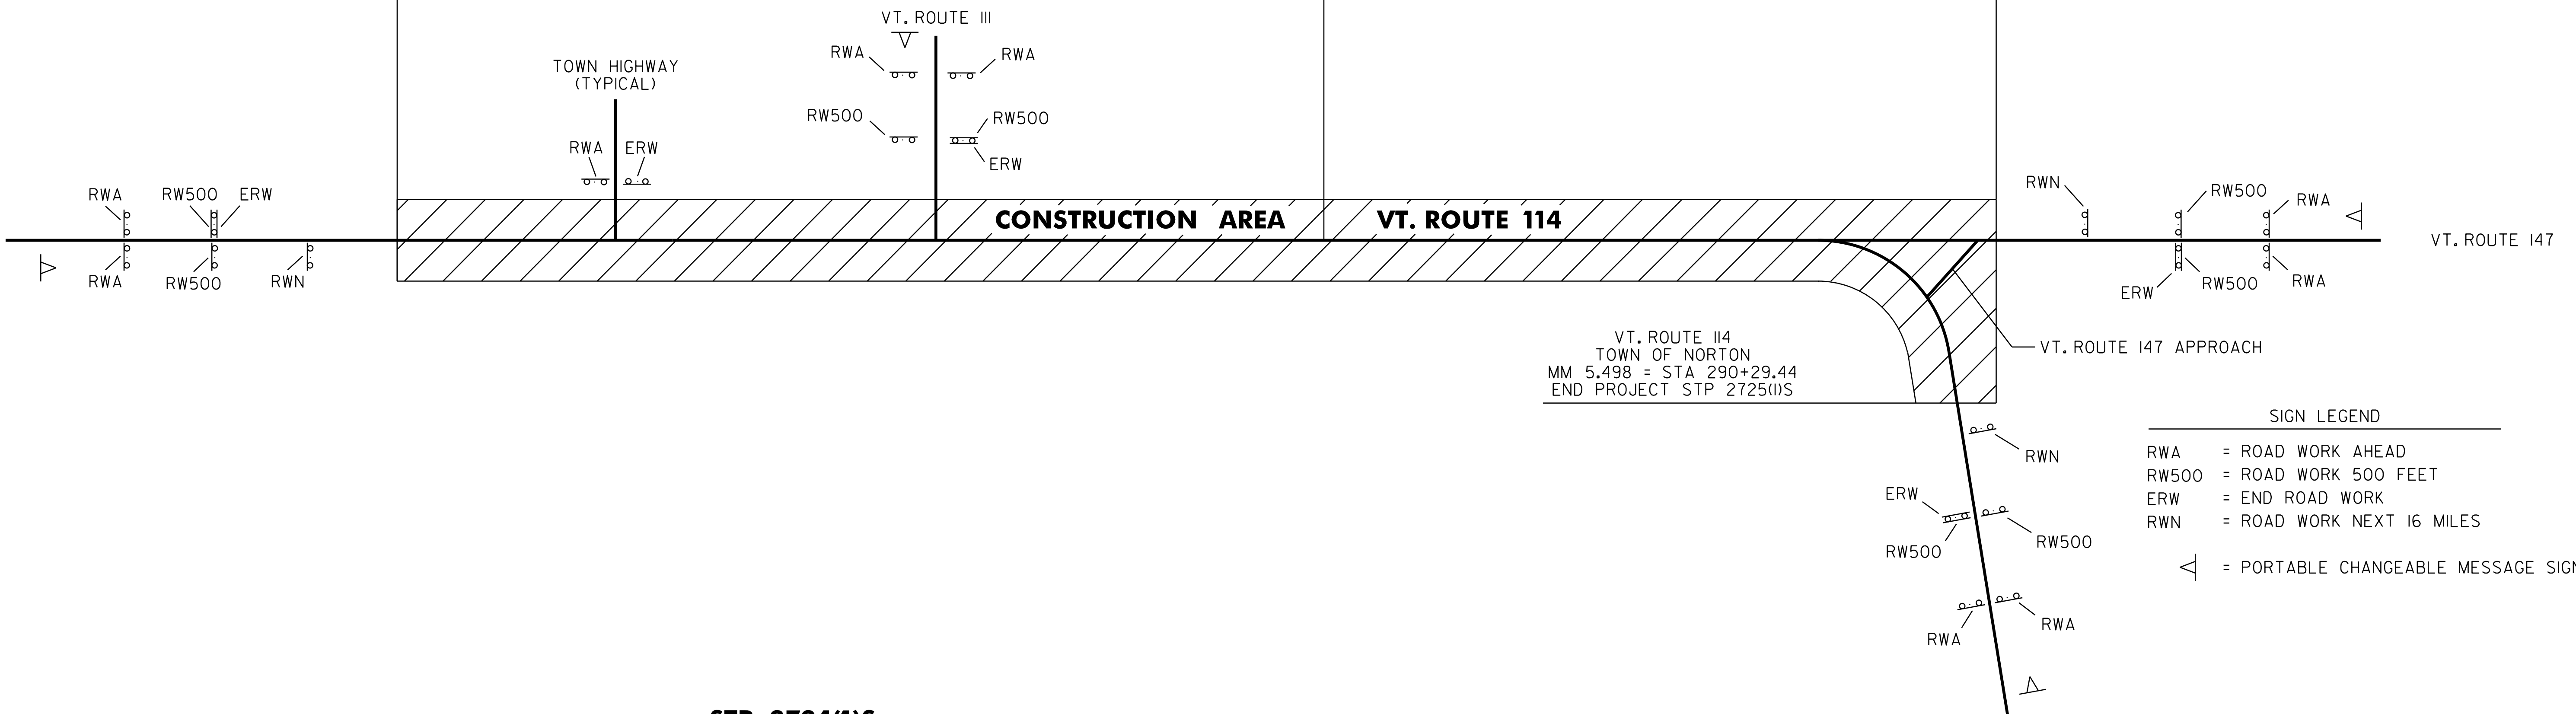

STP 2724(1)S

HIGHWAY NAME	RWA	ERW	RW500	RWN	OTHER
VT. ROUTE 114 - BEGIN PROJECT	2	1	2		1-PORTABLE CHANGEABLE MESSAGE SIGN
MIDDLE STREET (TH-4)	1	1			
CARGILL ROAD (TH-17)	1	1			
IRON BRIDGE LOOP ROAD (TH-27)	1	1			
FIVE MILE SQUARE ROAD (TH-7)	1	1			
IRON BRIDGE LOOP ROAD (TH-27)	1	1			
STEVENS LOOP ROAD (TH-12)	1	1			
STEVENS LOOP ROAD (TH-12)	1	1			
VT. ROUTE III	2	1	2		1-PORTABLE CHANGEABLE MESSAGE SIGN
HURRICANE BROOK ROAD	1	1			
TOTAL	12	10	4	2	2-PORTABLE CHANGEABLE MESSAGE SIGN

STP 2725(1)S

HIGHWAY NAME	RWA	ERW	RW500	RWN	OTHER
GAGNON ROAD (TH-12)	1	1			
CHURCH HILL ROAD (TH-3)	1	1			
NELSON ROAD (TH-1)	1	1			
MARSH ROAD (TH-2)	1	1			
VT. ROUTE 147 - END PROJECT	2	1	2		1-PORTABLE CHANGEABLE MESSAGE SIGN
VT. ROUTE 114 - END PROJECT	2	1	2		1-PORTABLE CHANGEABLE MESSAGE SIGN
TOTAL	8	6	4	2	2-PORTABLE CHANGEABLE MESSAGE SIGN

CONSTRUCTION APPROACH SIGNING

NOTES:

- SEE VAOT STD. E-100 FOR ADDITIONAL SIGN PLACEMENT DETAILS.
- CONSTRUCTION ZONE SIGN LAYOUT SHALL BE IN ACCORDANCE WITH SECTION 6 OF THE LATEST EDITION OF THE MANUAL ON UNIFORM TRAFFIC CONTROL DEVICES (MUTCD).
- CONSTRUCTION SIGNS SHALL BE IN NEW OR LIKE NEW CONDITION PER VAOT STANDARDS.
- DIAMOND SHAPED SIGNS SHALL BE 4' X 4' WITH BLACK LEGEND ON FLUORESCENT ORANGE BACKGROUND.
- RETROREFLECTIVE SIGN SHEETING SHALL BE MINIMUM TYPE VII FOR ALL SOLID SUBSTRATE SIGNS AND MINIMUM TYPE VI FOR ALL ROLL-UP SIGNS
- ALL SIGN STANDS AND POST INSTALLATIONS SHALL BE NATIONAL COOPERATIVE HIGHWAY RESEARCH PROGRAM REPORT (NCHRP) 350 COMPLIANT.
- PORTABLE CHANGEABLE MESSAGE SIGNS ARE TO BE USED AS DIRECTED BY THE RESIDENT ENGINEER.
- PAYMENT FOR CONSTRUCTION SIGNING WILL BE MADE UNDER ITEM 641.10 TRAFFIC CONTROL (STP 2724(1)S) AND ITEM 641.10 TRAFFIC CONTROL (STP 2725(1)S).

NOT TO SCALE

TRAFFIC CONTROL PLAN SHEET	PROJECT NAME: BRIGHTON - WARREN GORE & WARREN GORE - NORTON	PLOT DATE: 31-OCT-2011 11:49
	PROJECT NUMBER: STP 2724(1)S & STP 2725(1)S	DRAWN BY: C.A.K.
	FILE NAME: p07c216.dgn	CHECKED BY: D.W.E.
	DESIGNED BY: M.J.L.	SHEET 10 OF 107