



646.402 DURABLE 4 INCH WHITE LINE, THERMOPLASTIC
 (ALL LINES WILL INCLUDE EDGE LINE BREAKS AND RADIUS FOR TOWN HIGHWAYS)
 MORGAN:
 STA 10+00.00 - STA 38+00.00 EDGE LINE LT & RT
 646.412 DURABLE 4 INCH YELLOW LINE, THERMOPLASTIC
 (ALL LINES WILL INCLUDE C/L BREAKS FOR TOWN HIGHWAYS) S=SOLID, D=DASHED
 MORGAN:
 STA 10+00.00 - STA 18+50.00 LT C RT
 STA 18+50.00 - STA 26+40.00 S - S D
 STA 26+40.00 - STA 38+00.00 - D -

646.602 TEMPORARY 4 INCH WHITE LINE, PAINT
 (ALL LINES WILL INCLUDE EDGE LINE BREAKS AND RADIUS FOR TOWN HIGHWAYS)
 MORGAN:
 STA 10+00.00 - STA 38+00.00 EDGE LINE LT & RT
 646.612 TEMPORARY 4 INCH YELLOW LINE, PAINT
 (ALL LINES WILL INCLUDE C/L BREAKS FOR TOWN HIGHWAYS) S=SOLID, D=DASHED
 MORGAN:
 STA 10+00.00 - STA 18+50.00 LT C RT
 STA 18+50.00 - STA 26+40.00 S - S D
 STA 26+40.00 - STA 38+00.00 - D -

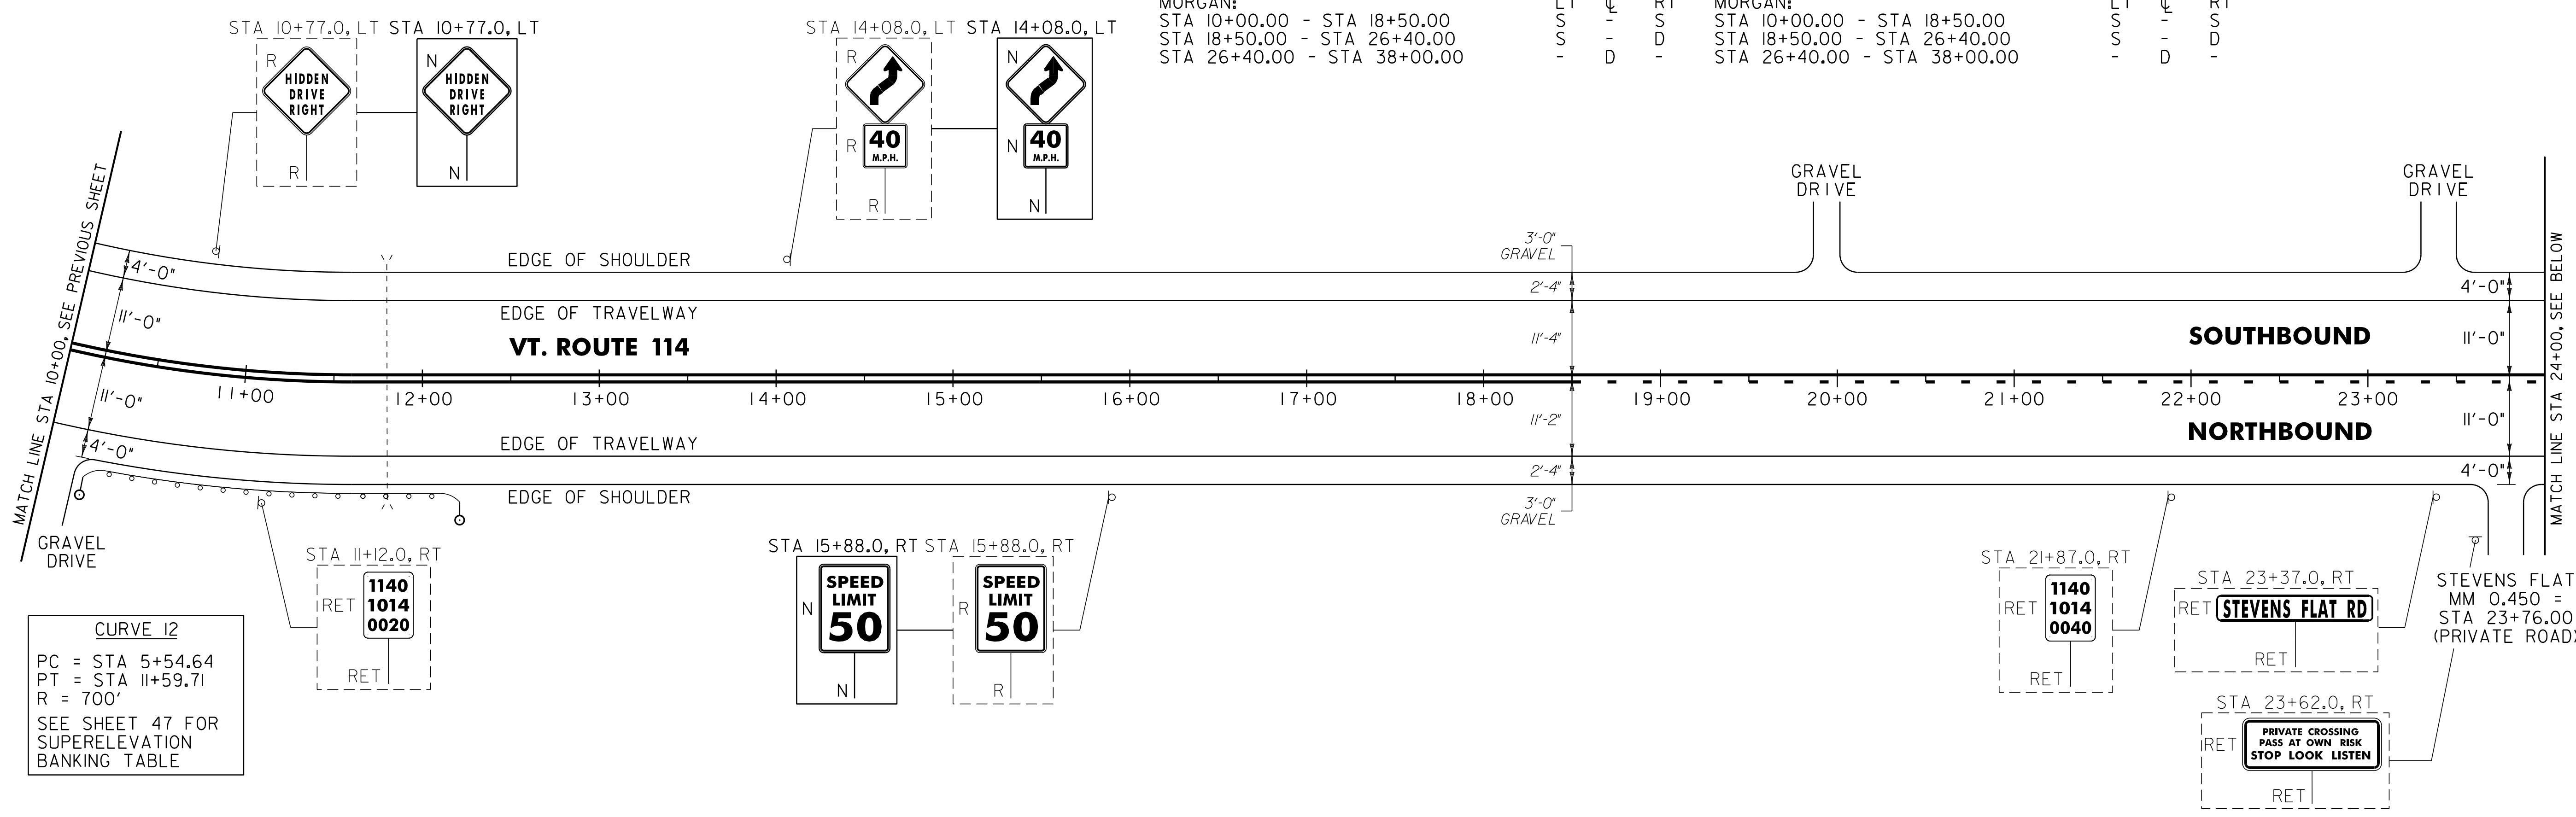

CURVE 12
 PC = STA 5+54.64
 PT = STA 11+59.71
 R = 700'
 SEE SHEET 47 FOR SUPERELEVATION BANKING TABLE

CURVE 13
 PC = STA 31+05.51
 PT = STA 32+41.04
 R = 2000'
 SEE SHEET 48 FOR SUPERELEVATION BANKING TABLE

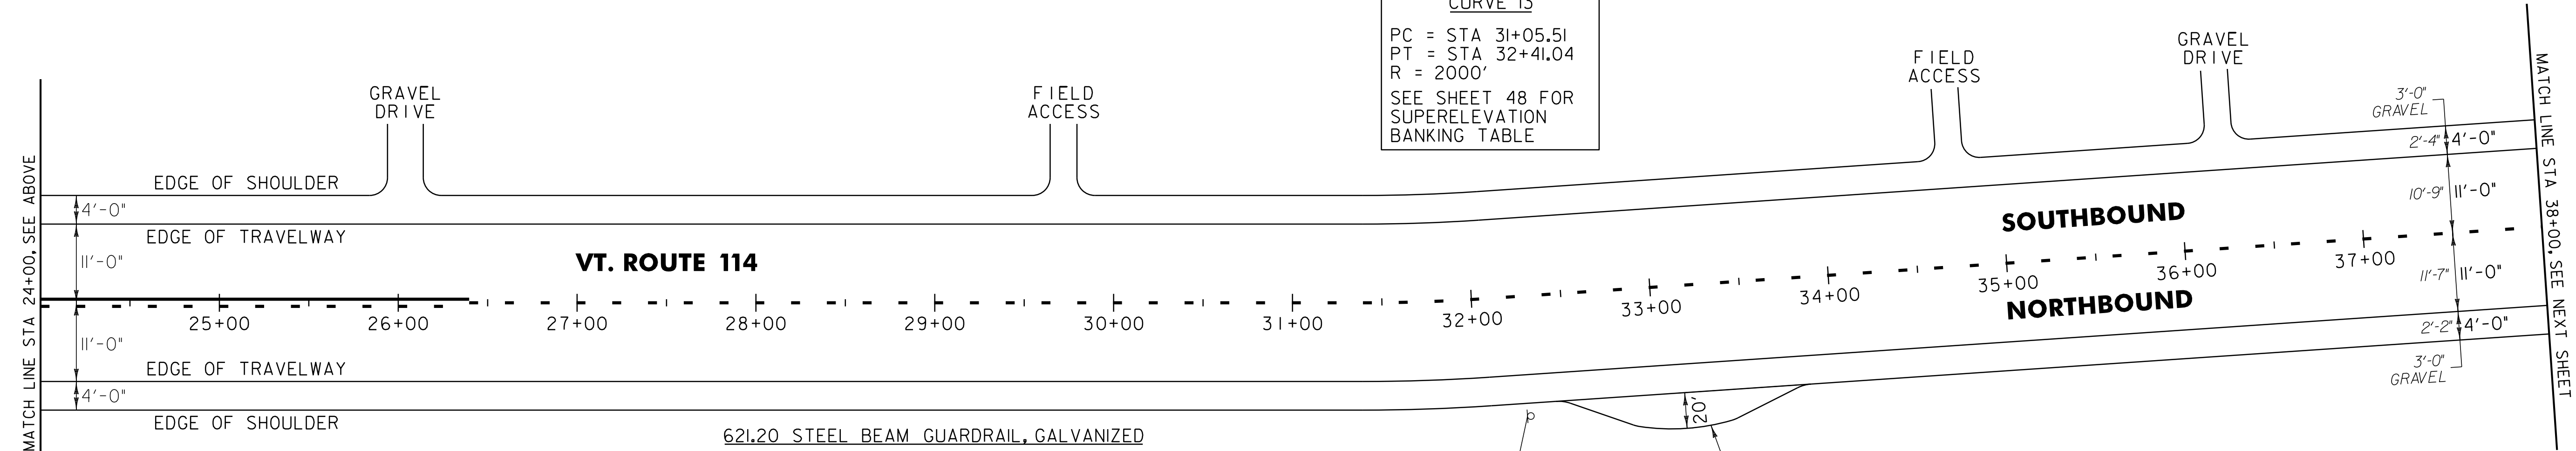

621.20 STEEL BEAM GUARDRAIL, GALVANIZED
 MORGAN:
 STA 10+58.5 - STA 11+83.5 RT (125.0 LF)
 621.50 MANUFACTURED TERMINAL SECTION, FLARED
 MORGAN:
 STA 10+21.0 - STA 10+58.5 RT
 STA 11+83.5 - STA 12+21.0 RT
 621.80 REMOVAL AND DISPOSAL OF GUARDRAIL
 MORGAN:
 STA 10+21.0 - STA 12+20.0 RT (199.0 LF)
 676.10 DELINEATOR WITH STEEL POST
 MORGAN:
 STA 10+21.0 RT
 STA 12+21.0 RT

STA 32+27.0, RT
 1140 1014 0060
 RET

SIGN LEGEND
 R = REMOVE
 S = SALVAGE
 N = NEW
 RET = RETAIN
 B-B = BACK TO BACK
 EXISTING = - - - - -
 NEW = _____

NOT TO SCALE

PROJECT LAYOUT SHEET #10	PROJECT NAME: BRIGHTON - WARREN GORE	PLOT DATE: 31-OCT-2011 11:50
	PROJECT NUMBER: STP 2724(1)S	DRAWN BY: C.A.K.
	FILE NAME: p07c216.dgn	CHECKED BY: D.W.E.
	PROJECT LEADER: D.E.G.	SHEET 30 OF 107
	DESIGNED BY: M.J.L.	
	IPARM FILE: p07c216(1)0.i	

NOTE:
 1. PROVIDE A 5 FT WIDE, 1 1/2" TYPE IVS APRON FOR THE EXISTING GRAVEL PULLOUT. ANY REQUIRED EXCAVATION SHALL BE PERFORMED AS DIRECTED BY THE RESIDENT ENGINEER AND PAID FOR UNDER ITEM 608.25 ALL PURPOSE EXCAVATOR RENTAL, TYPE I.