

646.402 DURABLE 4 INCH WHITE LINE, THERMOPLASTIC
(ALL LINES WILL INCLUDE EDGE LINE BREAKS AND
RADIUS FOR TOWN HIGHWAYS)

MORGAN:
STA 80+00.00 - STA 94+00.00 EDGE LINE LT & RT

646.412 DURABLE 4 INCH YELLOW LINE, THERMOPLASTIC
(ALL LINES WILL INCLUDE C/L BREAKS FOR
TOWN HIGHWAYS) S=SOLID, D=DASHED


MORGAN:
STA 80+00.00 - STA 94+00.00 LT C RT
S - S

646.602 TEMPORARY 4 INCH WHITE LINE, PAINT
(ALL LINES WILL INCLUDE EDGE LINE BREAKS AND
RADIUS FOR TOWN HIGHWAYS)

MORGAN:
STA 80+00.00 - STA 94+00.00 EDGE LINE LT & RT

646.612 TEMPORARY 4 INCH YELLOW LINE, PAINT
(ALL LINES WILL INCLUDE C/L BREAKS FOR
TOWN HIGHWAYS) S=SOLID, D=DASHED

MORGAN:
STA 80+00.00 - STA 94+00.00 LT C RT
S - S

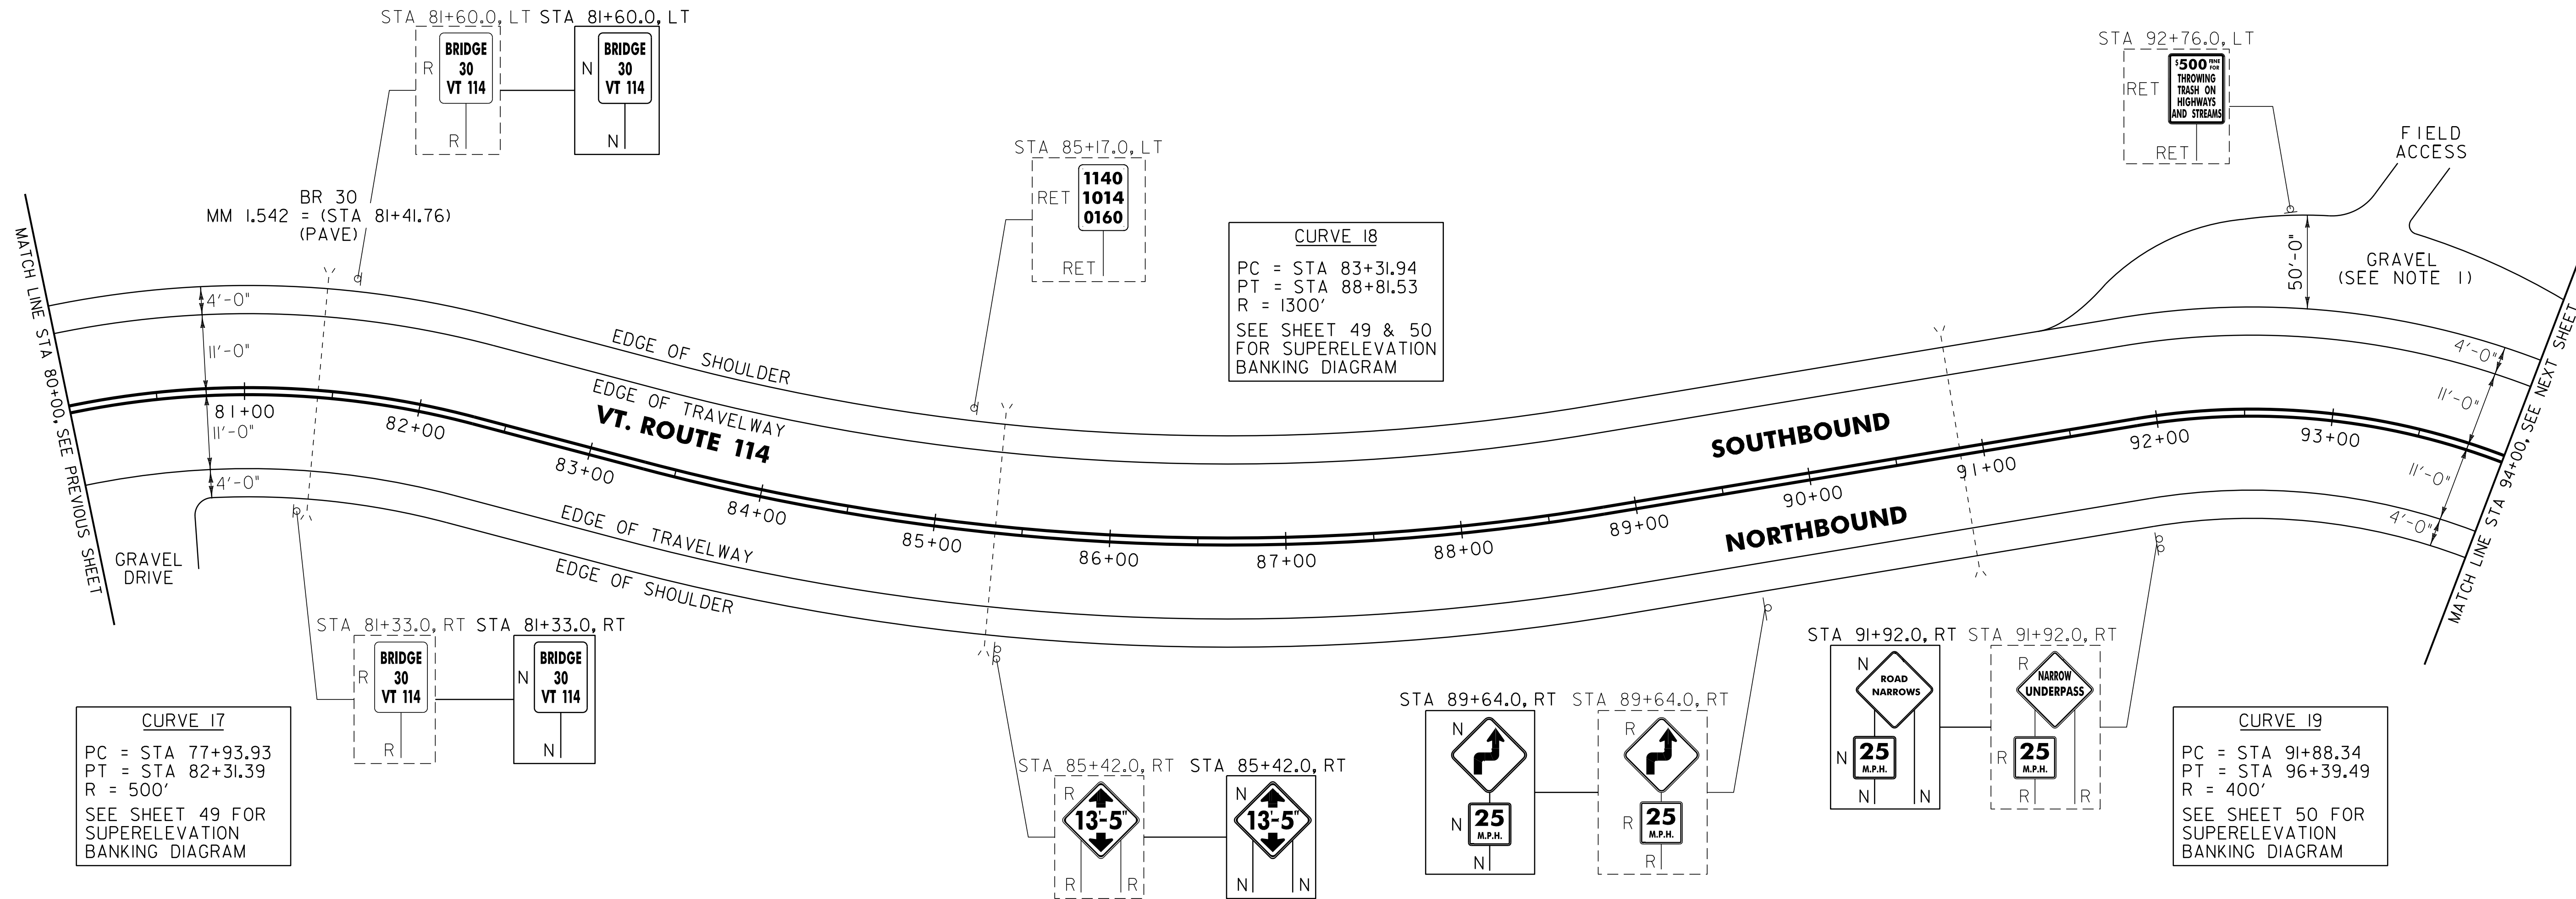

NOTE:
1. PROVIDE A 5 FT WIDE, 1 1/2" TYPE IVS APRON FOR THE EXISTING GRAVEL PULLOUT. ANY REQUIRED EXCAVATION SHALL BE PERFORMED AS DIRECTED BY THE RESIDENT ENGINEER AND PAID FOR UNDER ITEM 608.25 ALL PURPOSE EXCAVATOR RENTAL, TYPE I.

| | | |
|---------------------------------|--------------------------------------|------------------------------|
| PROJECT LAYOUT SHEET #13 | NOT TO SCALE | |
| | PROJECT NAME: BRIGHTON - WARREN GORE | PROJECT NUMBER: STP 2724(0)S |
| | FILE NAME: p07c216.dgn | PLOT DATE: 31-OCT-2011 11:51 |
| | PROJECT LEADER: D.E.G. | DRAWN BY: C.A.K. |
| DESIGNED BY: M.J.L. | CHECKED BY: D.W.E. | |
| IPARM FILE: p07c216113.i | SHEET 33 OF 107 | |

SIGN LEGEND
R = REMOVE
S = SALVAGE
N = NEW
RET = RETAIN
B-B = BACK TO BACK
EXISTING = - - - - -
NEW = _____