


CURVE 21
PC = STA 107+14.76
PT = STA 110+07.04
R = 1500'
SEE SHEET 50 FOR
SUPERELEVATION
BANKING DIAGRAM

646.402 DURABLE 4 INCH WHITE LINE, THERMOPLASTIC
(ALL LINES WILL INCLUDE EDGE LINE BREAKS AND
RADIUS FOR TOWN HIGHWAYS)
MORGAN:
STA 108+00.00 - STA 136+00.00 EDGE LINE LT & RT
646.412 DURABLE 4 INCH YELLOW LINE, THERMOPLASTIC
(ALL LINES WILL INCLUDE C/L BREAKS FOR
TOWN HIGHWAYS) S=SOLID, D=DASHED
MORGAN:
STA 108+00.00 - STA 136+00.00

646.602 TEMPORARY 4 INCH WHITE LINE, PAINT
(ALL LINES WILL INCLUDE EDGE LINE BREAKS AND
RADIUS FOR TOWN HIGHWAYS)
MORGAN:
STA 108+00.00 - STA 136+00.00 EDGE LINE LT & RT
646.612 TEMPORARY 4 INCH YELLOW LINE, PAINT
(ALL LINES WILL INCLUDE C/L BREAKS FOR
TOWN HIGHWAYS) S=SOLID, D=DASHED
MORGAN:
STA 108+00.00 - STA 136+00.00

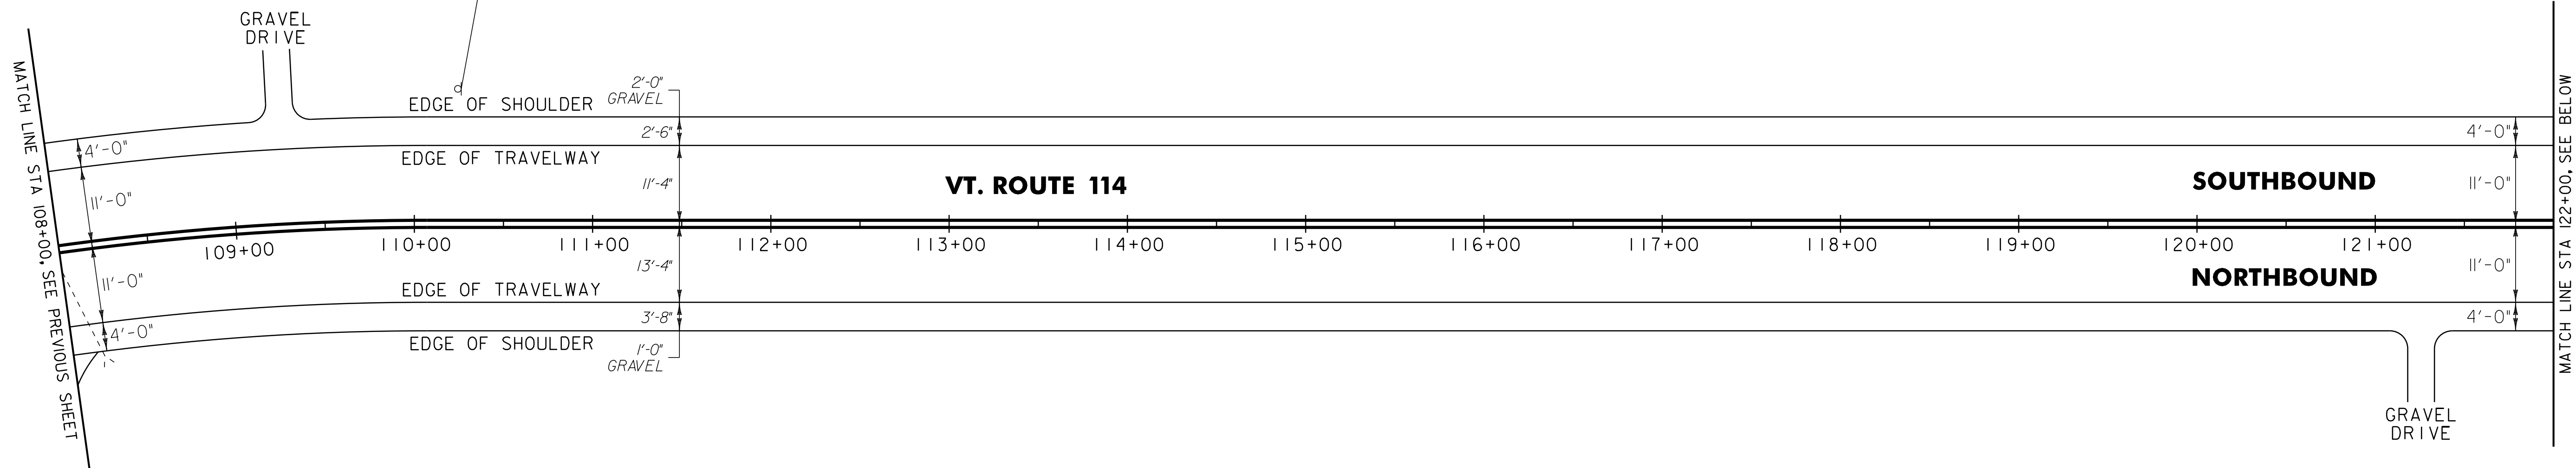


STA 123+69.0, LT
BRIDGE 32
VT 114

CURVE 22
PC = STA 122+39.94
PT = STA 127+92.23
R = 1400'
SEE SHEET 51 FOR
SUPERELEVATION
BANKING DIAGRAM

STA 134+19.0, LT STA 134+19.0, LT
BRIDGE 33
VT 114

CURVE 23
PC = STA 134+77.64
PT = STA 141+04.42
R = 1400'
SEE SHEET 51 FOR
SUPERELEVATION
BANKING DIAGRAM

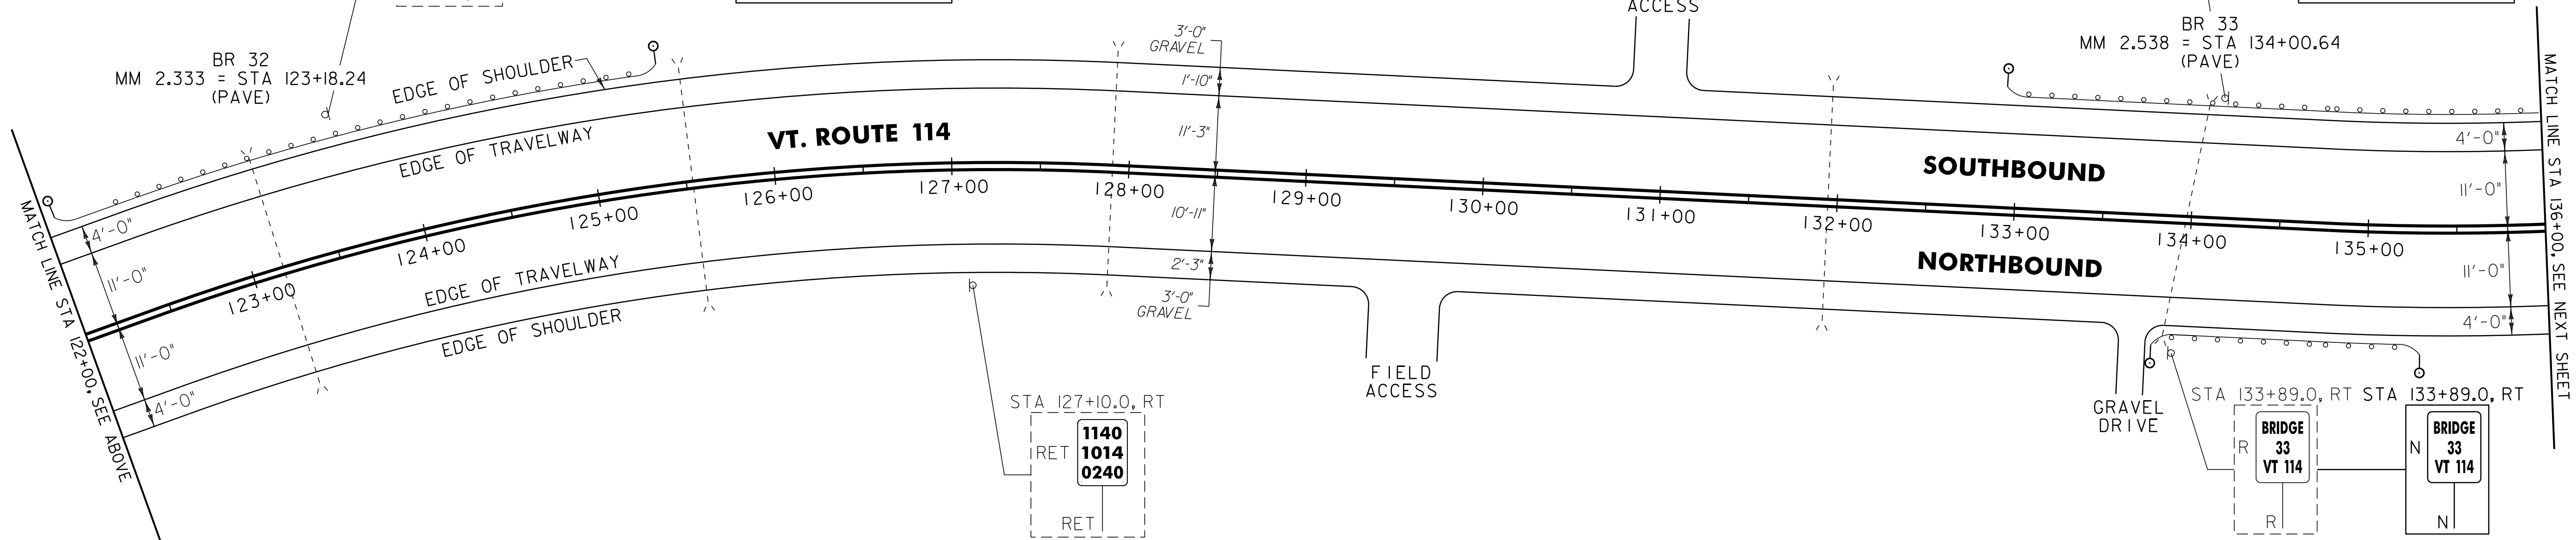

621.20 STEEL BEAM GUARDRAIL, GALVANIZED
MORGAN:
STA 122+42.5 - STA 124+92.5 LT (250.0 LF)
STA 133+33.0 - STA 135+70.5 LT (237.5 LF)
STA 134+21.5 - STA 134+71.5 RT (50.0 LF)

621.80 REMOVAL AND DISPOSAL OF GUARDRAIL
MORGAN:
STA 122+22.0 - STA 124+38.0 LT (216.0 LF)
STA 133+28.0 - STA 134+82.0 LT (154.0 LF)
STA 133+84.0 - STA 134+74.0 RT (90.0 LF)

621.50 MANUFACTURED TERMINAL SECTION, FLARED
MORGAN:
STA 122+05.0 - STA 122+42.5 LT
STA 124+92.5 - STA 125+30.0 LT
STA 132+95.5 - STA 133+33.0 LT
STA 133+84.0 - STA 134+21.5 RT
STA 134+71.5 - STA 135+09.0 RT
STA 135+70.5 - STA 136+00.0 LT

676.10 DELINEATOR WITH STEEL POST
MORGAN:
STA 122+05.0 LT
STA 125+30.0 LT
STA 132+95.5 LT
STA 133+84.0 RT
STA 135+09.0 RT

SIGN LEGEND
R = REMOVE
S = SALVAGE
N = NEW
RET = RETAIN
B-B = BACK TO BACK
EXISTING = -----
NEW = _____

NOT TO SCALE

PROJECT LAYOUT SHEET #15	PROJECT NAME: BRIGHTON - WARREN GORE	PLOT DATE: 31-OCT-2011 11:51
	PROJECT NUMBER: STP 2724(0)S	DRAWN BY: C.A.K.
	FILE NAME: p07c216.dgn	CHECKED BY: D.W.E.
	PROJECT LEADER: D.E.G.	SHEET 35 OF 107
	DESIGNED BY: M.J.L.	
	IPARM FILE: p07c216(1).i	