


COLOR: BLACK BORDER & LEGEND
YELLOW BACKGROUND (RETROREFLECTIVE)

MATERIAL: PER VAOT STANDARD E-150


LOCATION: VT. ROUTE 114
BRIGHTON:
STA 287+23.0, LT (35 MPH)
STA 307+27.0, LT (40 MPH)

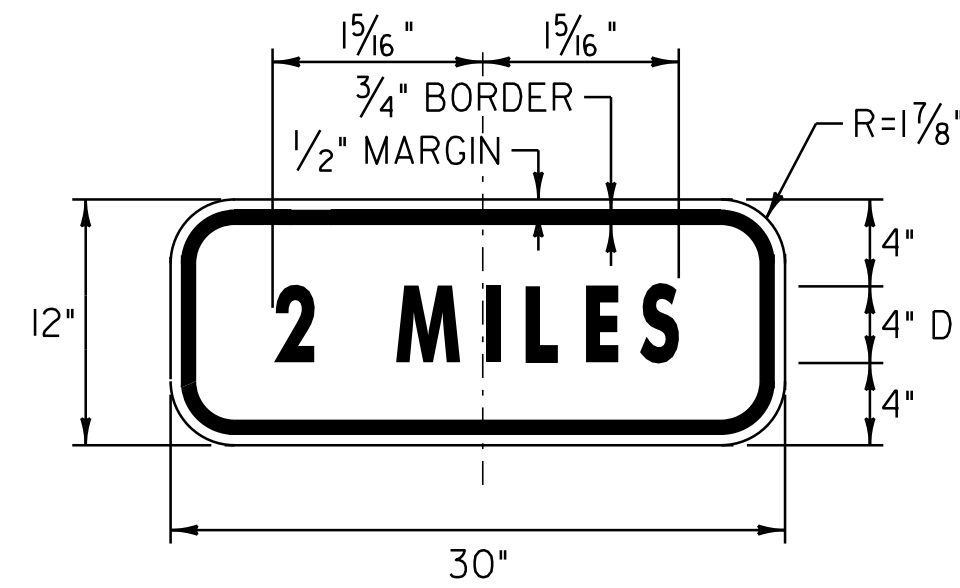

COLOR: BLACK BORDER & TEXT
YELLOW BACKGROUND (RETROREFLECTIVE)

MATERIAL: PER VAOT STANDARD E-153


LOCATION: VT. ROUTE 114
BRIGHTON:
STA 376+25.0, RT

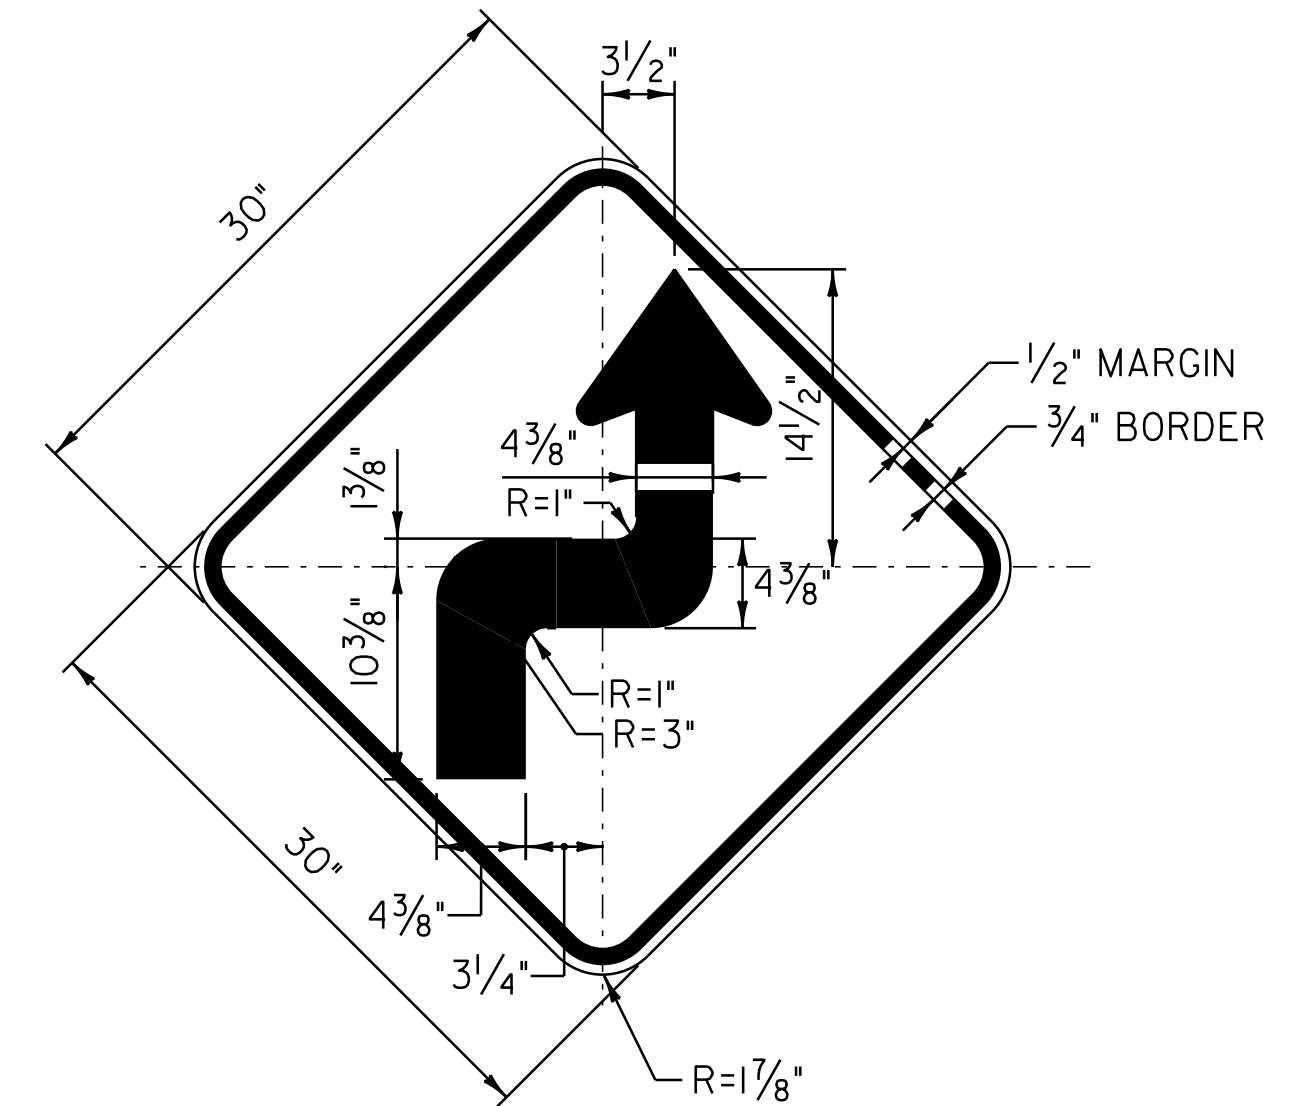

COLOR: BLACK BORDER & LEGEND
YELLOW BACKGROUND (RETROREFLECTIVE)

MATERIAL: PER VAOT STANDARD E-151


LOCATION: VT. ROUTE 114
MORGAN:
STA 89+64.0, RT

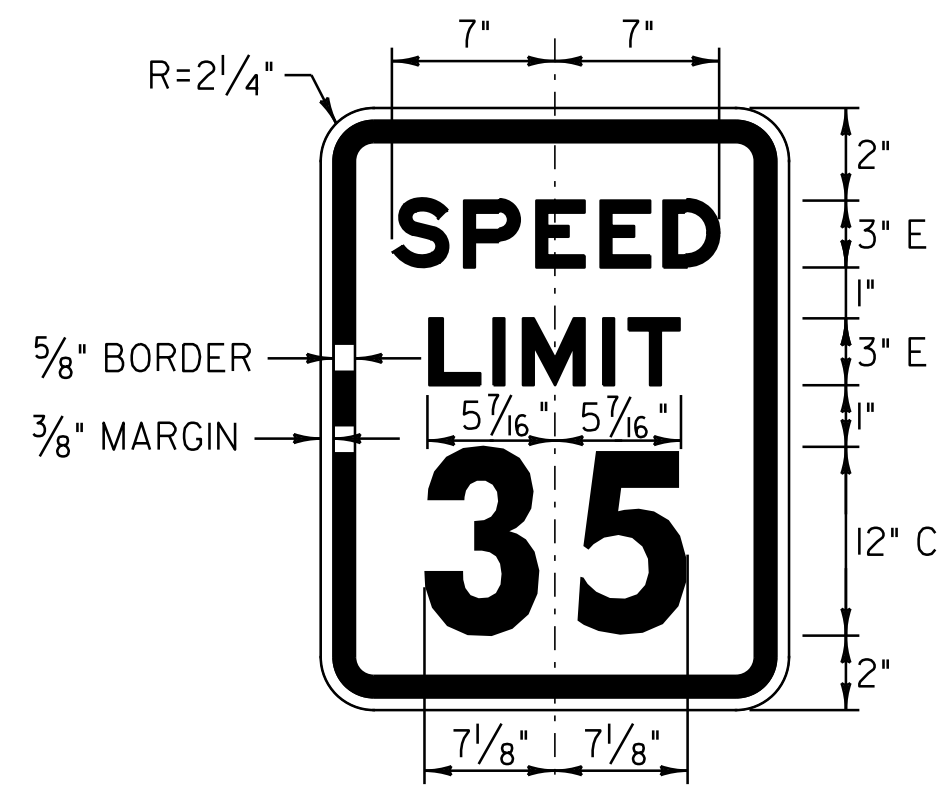

COLOR: BLACK BORDER & TEXT
WHITE BACKGROUND (RETROREFLECTIVE)

MATERIAL: PER VAOT STANDARD E-142

LOCATION: VT. ROUTE 114
BRIGHTON:
STA 258+71.0, RT

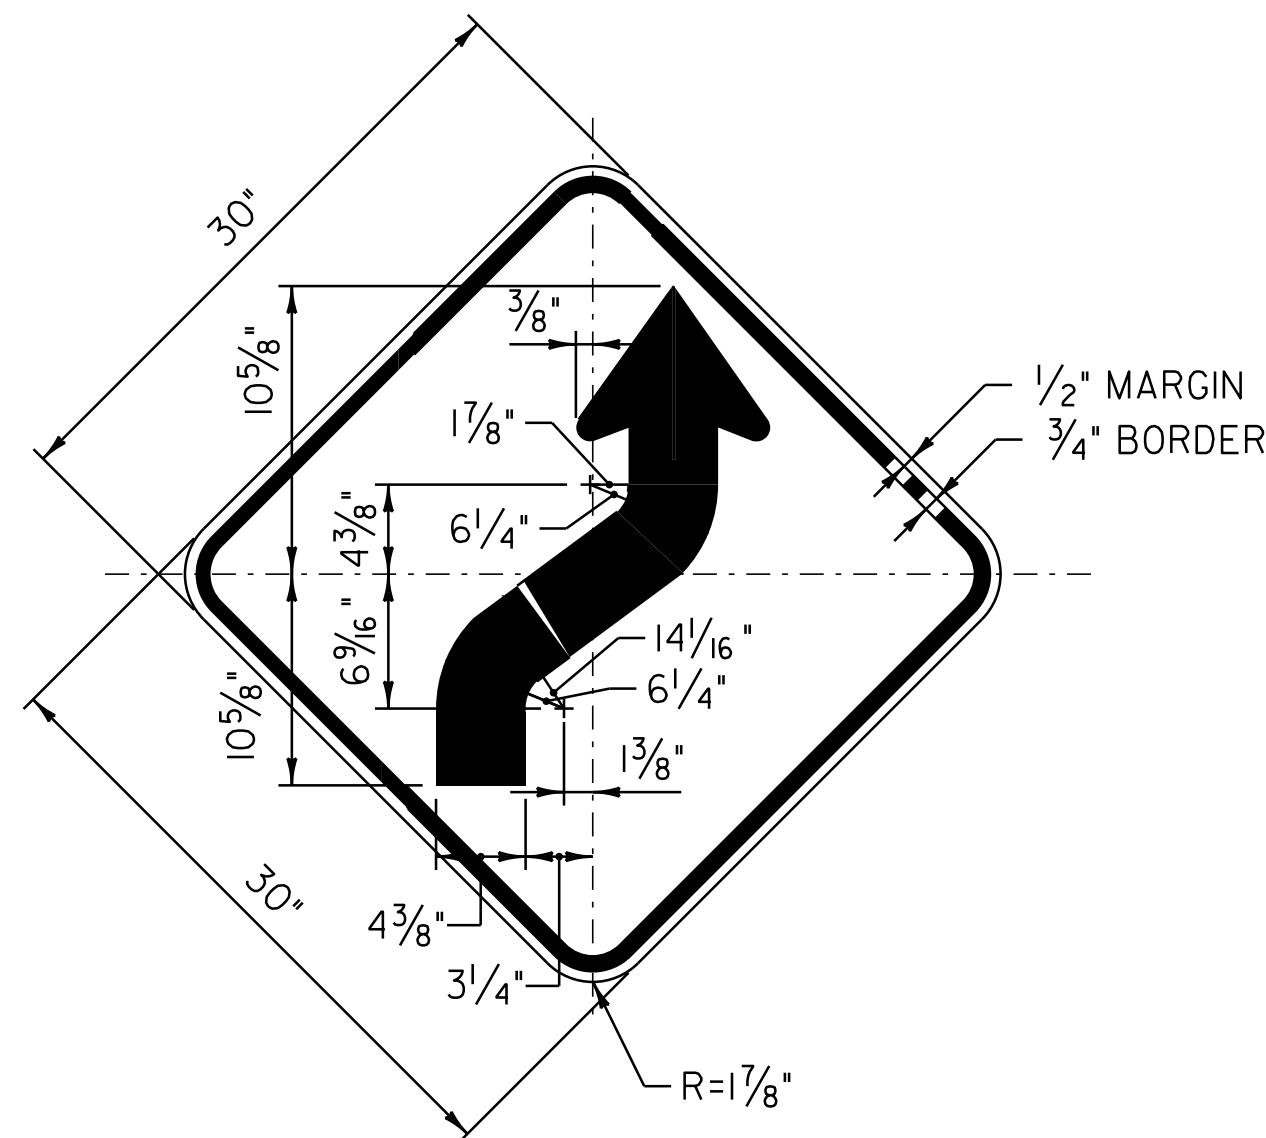


COLOR: BLACK BORDER & LEGEND
YELLOW BACKGROUND (RETROREFLECTIVE)

MATERIAL: PER VAOT STANDARD E-151

LOCATION: VT. ROUTE 114
BRIGHTON:
STA 378+50.0, RT


MORGAN:
STA 14+08.0, LT

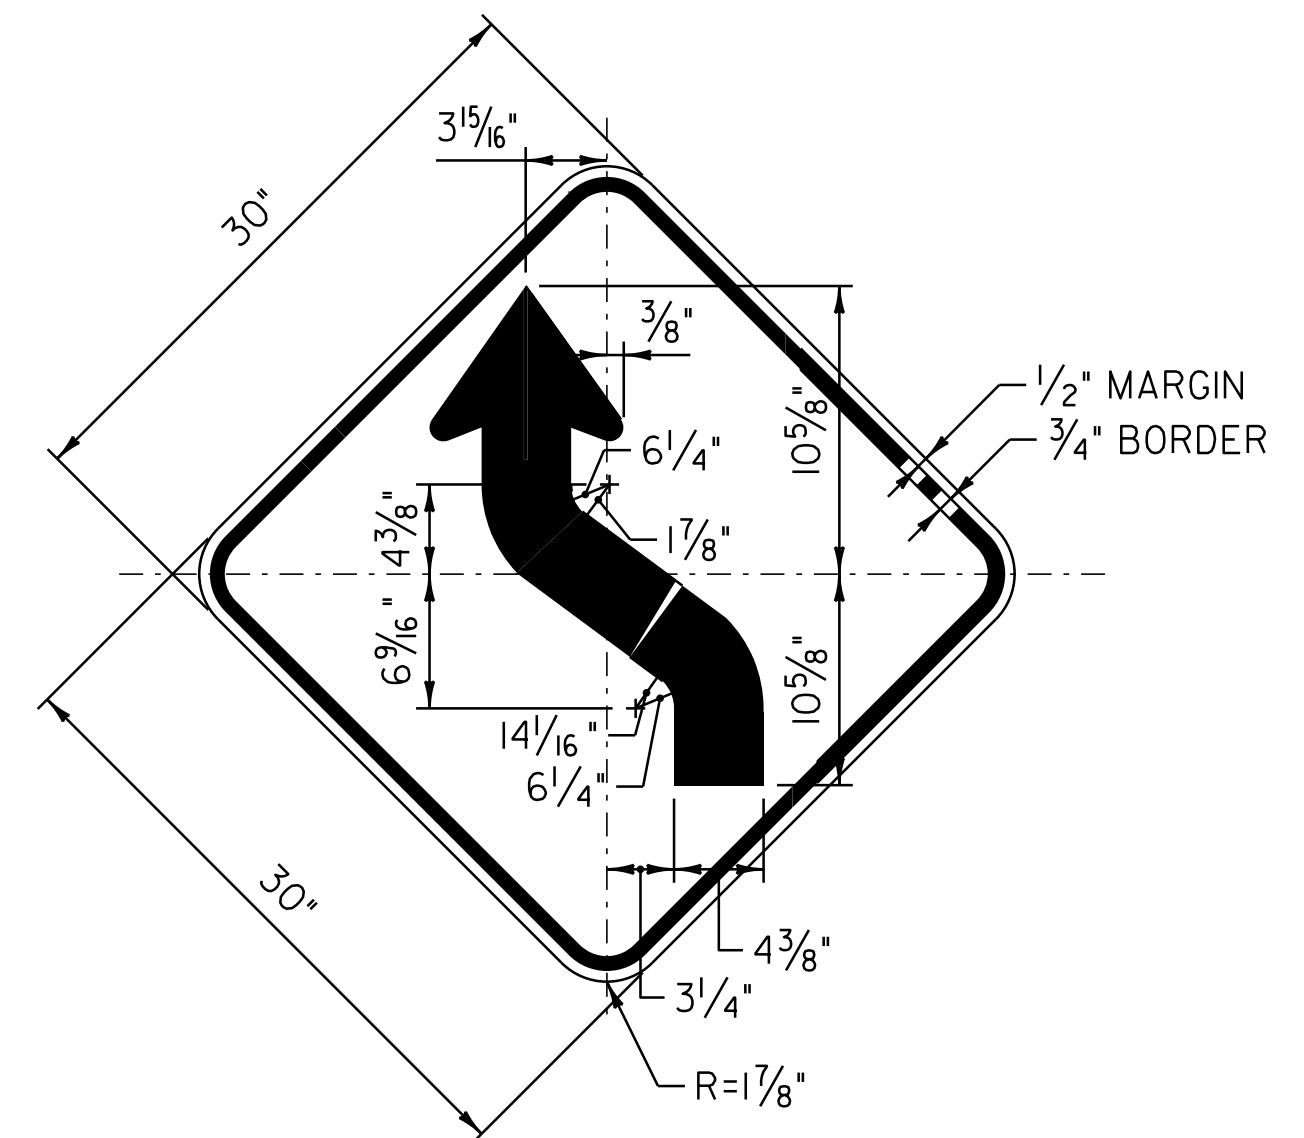

COLOR: BLACK BORDER & LEGEND
YELLOW BACKGROUND (RETROREFLECTIVE)

MATERIAL: PER VAOT STANDARD E-151

LOCATION: VT. ROUTE 114
WARREN GORE:
STA 56+69.0, RT
STA 73+64.0, LT

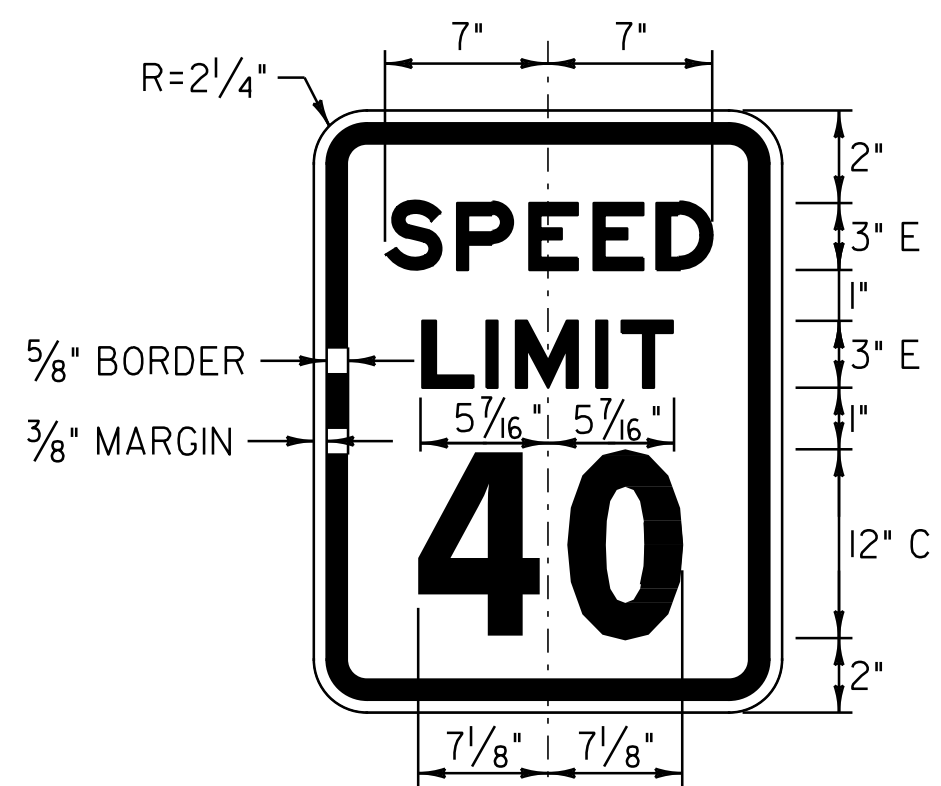

COLOR: BLACK BORDER & TEXT
WHITE BACKGROUND (RETROREFLECTIVE)

MATERIAL: PER VAOT STANDARD E-142

LOCATION: VT. ROUTE 114
BRIGHTON:
STA 302+16.0, LT

NOT TO SCALE

TRAFFIC
SIGN
DETAIL
SHEET

PROJECT NAME: BRIGHTON - WARREN GORE

PROJECT NUMBER: STP 2724(0)S

FILE NAME: p07c216.dgn

PROJECT LEADER: D.E.G.

DESIGNED BY: M.J.L.

IPARM FILE: zp07c216+sd.i

PLOT DATE: 31-OCT-2011 11:53

DRAWN BY: C.A.K.

CHECKED BY: D.W.E.

SHEET 68 OF 107