

**646.402 DURABLE 4 INCH WHITE LINE, THERMOPLASTIC**  
 (ALL LINES WILL INCLUDE EDGE LINE BREAKS AND RADIUS FOR TOWN HIGHWAYS)  
 VT. ROUTE 147:  
 STA 0+00.00 - STA 6+08.00 EDGE LINE LT  
 STA 3+35.00 - STA 7+65.60 EDGE LINE RT

**646.602 TEMPORARY 4 INCH WHITE LINE, PAINT**  
 (ALL LINES WILL INCLUDE EDGE LINE BREAKS AND RADIUS FOR TOWN HIGHWAYS)  
 VT. ROUTE 147:  
 STA 0+00.00 - STA 6+08.00 EDGE LINE LT  
 STA 3+35.00 - STA 7+65.60 EDGE LINE RT

VT. ROUTE 147 APPROACH:  
 STA 0+12.00 - STA 1+58.40 EDGE LINE RT  
 STA 0+17.00 - STA 0+90.00 EDGE LINE LT

VT. ROUTE 147 APPROACH:  
 STA 0+12.00 - STA 1+58.40 EDGE LINE RT  
 STA 0+17.00 - STA 0+90.00 EDGE LINE LT

**646.412 DURABLE 4 INCH YELLOW LINE, THERMOPLASTIC**  
 (ALL LINES WILL INCLUDE C/L BREAKS FOR TOWN HIGHWAYS)  
 VT. ROUTE 147:  
 STA 0+00.00 - STA 3+35.00 EDGE LINE RT  
 STA 4+16.00 - STA 7+65.60 DOUBLE SOLID CENTERLINE  
 STA 6+50.00 - STA 7+25.00 DOUBLE SOLID LT  
 STA 3+96.00 DOUBLE SOLID LT, TH-1  
 STA 5+80.80 DOUBLE SOLID RT, TH-2

**646.612 TEMPORARY 4 INCH YELLOW LINE, PAINT**  
 (ALL LINES WILL INCLUDE C/L BREAKS FOR TOWN HIGHWAYS)  
 VT. ROUTE 147:  
 STA 0+00.00 - STA 3+35.00 EDGE LINE RT  
 STA 4+16.00 - STA 7+65.60 DOUBLE SOLID CENTERLINE  
 STA 6+50.00 - STA 7+25.00 DOUBLE SOLID LT  
 STA 3+96.00 DOUBLE SOLID LT, TH-1  
 STA 5+80.80 DOUBLE SOLID RT, TH-2

VT. ROUTE 147 APPROACH:  
 STA 0+30.00 - STA 0+60.00 ISLAND EDGE LINE LT & RT  
 STA 0+60.00 - STA 1+30.00 DOUBLE SOLID LT & RT

VT. ROUTE 147 APPROACH:  
 STA 0+30.00 - STA 0+60.00 ISLAND EDGE LINE LT & RT  
 STA 0+60.00 - STA 1+30.00 DOUBLE SOLID LT & RT

**646.482 DURABLE 24 INCH STOP BAR, THERMOPLASTIC**  
 VT. ROUTE 147:  
 STA 0+58.00 LT  
 STA 3+96.00 LT, TH-1  
 STA 5+80.80 RT, TH-2

**646.81 PAINTED CURB**  
 VT. ROUTE 147 APPROACH:  
 STA 0+30.00 - STA 0+60.00 LT & RT, MEDIAN

VT. ROUTE 147 APPROACH:  
 STA 0+29.00 LT  
 STA 1+30.00 RT

**646.682 TEMPORARY 24 INCH STOP BAR, PAINT**  
 VT. ROUTE 147:  
 STA 0+58.00 LT  
 STA 3+96.00 LT, TH-1  
 STA 5+80.80 RT, TH-2

VT. ROUTE 147 APPROACH:  
 STA 0+29.00 LT  
 STA 1+30.00 RT

**646.492 DURABLE LETTER OR SYMBOL, THERMOPLASTIC**  
 VT. ROUTE 147:  
 STA 0+67.00 LT "S,T,O,P" (4 EA)  
 STA 2+22.00 LT "A,H,E,A,D" (5 EA)  
 STA 2+62.00 LT "S,T,O,P" (4 EA)  
 STA 3+96.00 LT, TH-1 "S,T,O,P" (4 EA)  
 STA 5+80.80 RT, TH-2 "S,T,O,P" (4 EA)

VT. ROUTE 147 APPROACH:  
 STA 0+39.00 LT "S,T,O,P" (4 EA)  
 STA 1+21.00 RT "S,T,O,P" (4 EA)

**646.692 TEMPORARY LETTER OR SYMBOL, PAINT**  
 VT. ROUTE 147:  
 STA 0+67.00 LT "S,T,O,P" (8 EA)  
 STA 2+22.00 LT "A,H,E,A,D" (10 EA)  
 STA 2+62.00 LT "S,T,O,P" (8 EA)  
 STA 3+96.00 LT, TH-1 "S,T,O,P" (8 EA)  
 STA 5+80.80 RT, TH-2 "S,T,O,P" (8 EA)

VT. ROUTE 147 APPROACH:  
 STA 0+39.00 LT "S,T,O,P" (8 EA)  
 STA 1+21.00 RT "S,T,O,P" (8 EA)

**646.442 DURABLE 8 INCH WHITE LINE, THERMOPLASTIC**  
 VT. ROUTE 114:  
 STA 281+85.00 - STA 282+58.00 LT, GORE LINES

VT. ROUTE 147:  
 STA 3+25.00 - STA 3+80.00 RT, GORE LINE  
 STA 3+35.00 - STA 3+80.00 RT, HATCHED GORE

VT. ROUTE 147 APPROACH:  
 STA 0+90.00 - STA 1+58.40 LT GORE LINE


**646.642 TEMPORARY 8 INCH WHITE LINE, PAINT**  
 VT. ROUTE 114:  
 STA 281+85.00 - STA 282+58.00 LT, GORE LINES

VT. ROUTE 147:  
 STA 3+25.00 - STA 3+80.00 RT, GORE LINE

VT. ROUTE 147 APPROACH:  
 STA 0+90.00 - STA 1+58.40 LT, GORE LINE

**646.452 DURABLE 8 INCH YELLOW LINE, THERMOPLASTIC**  
 VT. ROUTE 147:  
 STA 6+08.00 - STA 7+25.00 LT, HATCHED GORE

VT. ROUTE 147 APPROACH:  
 STA 0+60.00 - STA 1+00.00 HATCHED MEDIAN

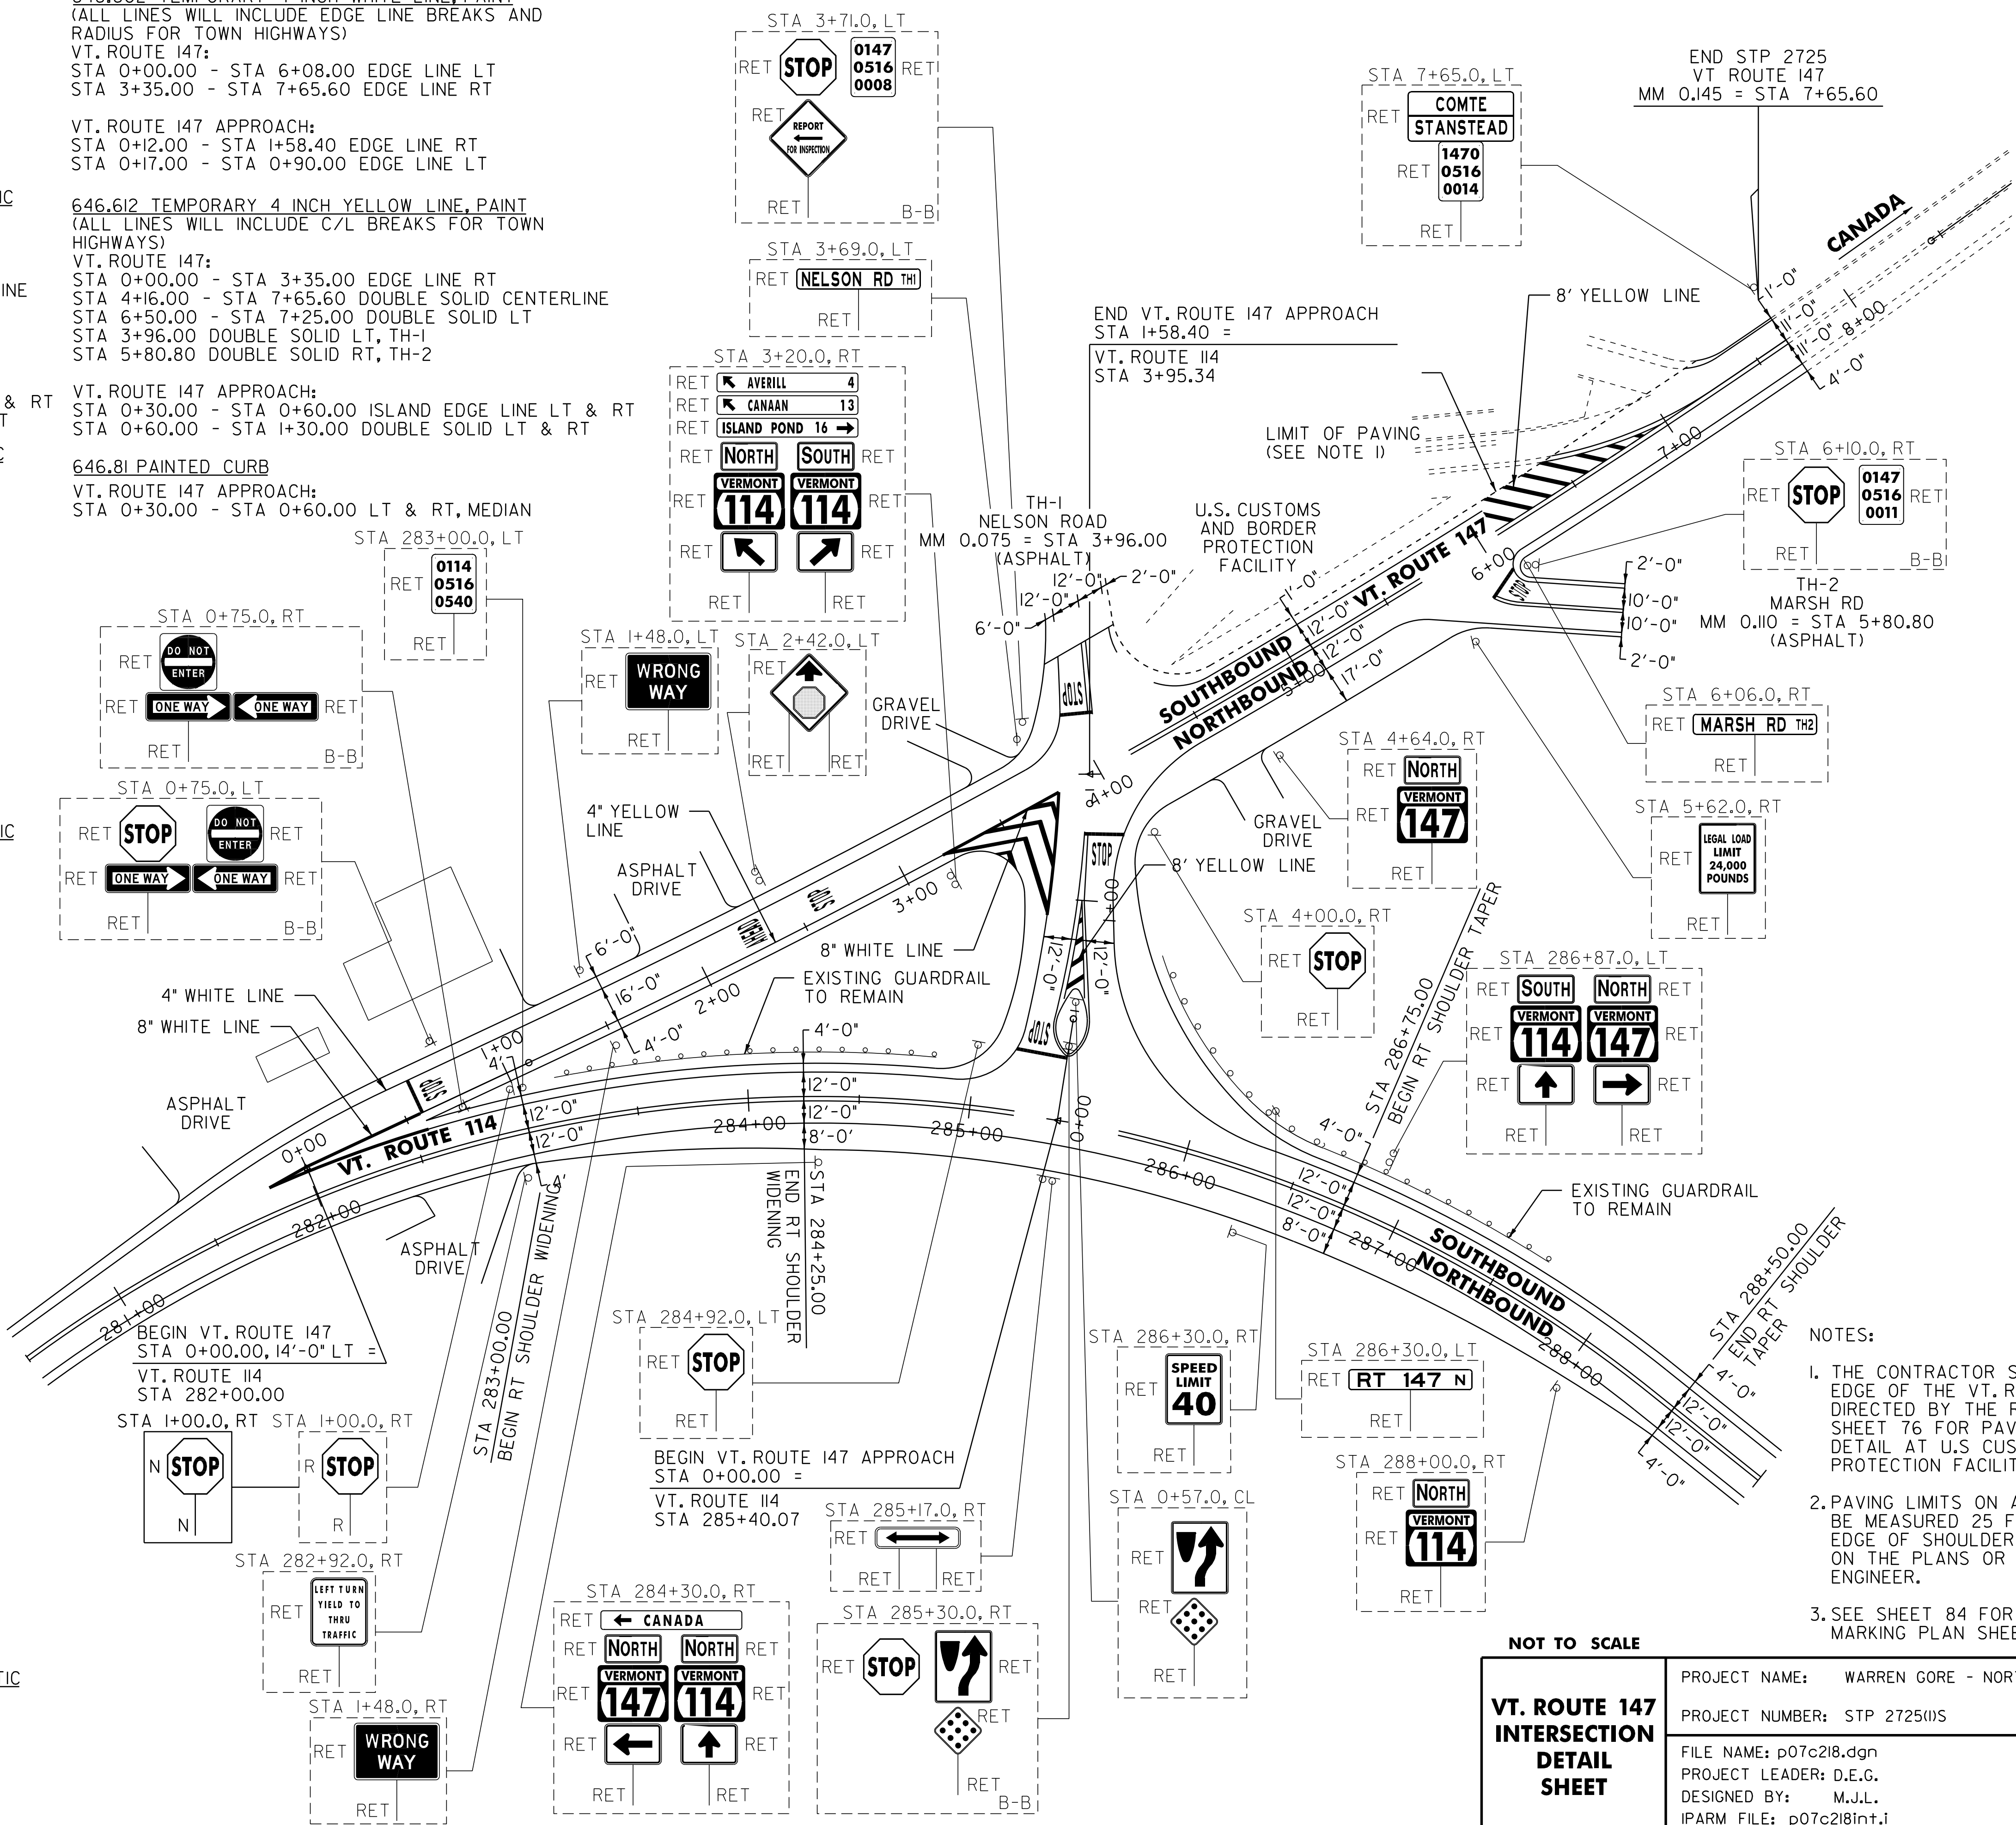

- NOTES:
1. THE CONTRACTOR SHALL ONLY PAVE TO THE EDGE OF THE VT. ROUTE 147 SHOULDER AS DIRECTED BY THE RESIDENT ENGINEER. SEE SHEET 76 FOR PAVEMENT TERMINATION DETAIL AT U.S. CUSTOMS AND BORDER PROTECTION FACILITY.
  2. PAVING LIMITS ON ALL TOWN HIGHWAYS SHALL BE MEASURED 25 FT BACK FROM VT. ROUTE 147 EDGE OF SHOULDER UNLESS DENOTED OTHERWISE ON THE PLANS OR DIRECTED BY THE RESIDENT ENGINEER.
  3. SEE SHEET 84 FOR VT. ROUTE 114 PAVEMENT MARKING PLAN SHEET.

<b>VT. ROUTE 147 INTERSECTION DETAIL SHEET</b>	PROJECT NAME: WARREN GORE - NORTON	
	PROJECT NUMBER: STP 2725(0)S	
	FILE NAME: p07c218.dgn	PLOT DATE: 31-OCT-2011 11:53
	DESIGNED BY: M.J.L.	DRAWN BY: C.A.K.
IPARM FILE: p07c218int.i	CHECKED BY: D.W.E.	SHEET 83 OF 107

NOT TO SCALE