


















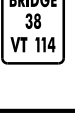


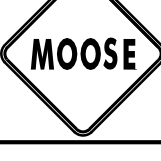


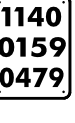

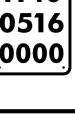


# TRAFFIC SIGN REMOVAL SHEET 1

MILEMARKER, STATION, OR SIGN NUMBER	SIGN LEGEND	ITEM 675.50	REMARKS	MILEMARKER, STATION, OR SIGN NUMBER	SIGN LEGEND	ITEM 675.50	REMARKS	MILEMARKER, STATION, OR SIGN NUMBER	SIGN LEGEND	ITEM 675.50	REMARKS
WARREN GORE: 154+17.6, RT		I	SIGN ID CODE WI-4R	NORTON: 16+63.2, LT		I	SIGN ID CODE VW-054	NORTON: 42+24.0, LT		I	SIGN ID CODE VW-001
		I	SIGN ID CODE WI3-I							I	SIGN ID CODE WI6-4
				19+27.2, LT		I	SIGN ID CODE WI-5L			I	SIGN ID CODE WI3-I
184+69.4, LT		I	SIGN ID CODE VD-701			I	SIGN ID CODE WI3-I				
								45+40.8, LT		I	SIGN ID CODE VW-001
217+74.7, LT		I	SIGN ID CODE VD-701	21+12.0, RT		I	SIGN ID CODE VW-001			I	SIGN ID CODE WI6-4
						I	SIGN ID CODE WI6-4			I	SIGN ID CODE WI3-I
217+74.7, RT		I	SIGN ID CODE VD-701			I	SIGN ID CODE WI3-I				
								52+74.7, LT		I	SIGN ID CODE VD-701
243+40.8, RT		I	SIGN ID CODE WI-5L	21+59.5, LT		I	SIGN ID CODE VD-701				
		I	SIGN ID CODE WI3-I					87+01.4, LT		I	SIGN ID CODE VD-701
				21+91.2, RT		I	SIGN ID CODE VW-001				
253+07.0, LT	<b>WARREN GORE</b>   <b>NORTON</b>	I	SIGN ID CODE VD-024			I	SIGN ID CODE WI6-4	87+01.4, RT		I	SIGN ID CODE VD-701
		I	SIGN ID CODE VD-700			I	SIGN ID CODE WI3-I		<b>COLUMN TOTAL</b>	9	
		I	SIGN ID CODE VD-700						<b>COLUMN 1 TOTAL</b>	10	
									<b>COLUMN 2 TOTAL</b>	10	
<b>COLUMN 1 TOTAL</b>		EA. 10		<b>COLUMN 2 TOTAL</b>		EA. 10		<b>SHEET 1 TOTAL</b>		EA. 29	

<b>TRAFFIC SIGN REMOVAL SHEET #1</b>	PROJECT NAME: WARREN GORE - NORTON
	PROJECT NUMBER: STP 2725(0)S
	FILE NAME: p07c218.dgn
	PLOT DATE: 31-OCT-2011 11:55
	PROJECT LEADER: D.E.G.
	DRAWN BY: C.A.K.
	DESIGNED BY: M.J.L.
	CHECKED BY: D.W.E.
	IPARM FILE: p07c218+srLi
	SHEET 103 OF 107