

604.412, 604.415, 604.418 REHAB, DROP
INLETS, CATCH BASINS, OR MANHOLES, CLASS I,
CLASS II OR CLASS III

STA. 23+39 LT "TYPE D GRATE"
STA. 26+39 RT "TYPE D GRATE"

604.42 CHANGING ELEVATION
OF SEWER MANHOLES

STA. 23+39 LT
STA. 26+44 LT

629.20 ADJUST ELEVATION OF VALVE BOX

STA. 25+36 LT (WSV) STA. 27+37 RT (WSV)
STA. 27+18 RT (WSV)

646.406 DURABLE 4" WHITE LINE, RECESSED POLYUREA
STA. 22+75 - STA. 28+75 (SOLID LT)


646.426 DURABLE 6" WHITE LINE, RECESSED POLYUREA
STA. 22+75 - STA. 28+75 (SOLID LT)

646.436 DURABLE 6" YELLOW LINE, RECESSED POLYUREA
STA. 22+75 - STA. 28+75 (CENTERLINE RT)

646.602 TEMPORARY 4" WHITE LINE, PAINT
STA. 22+75 - STA. 28+75 (SOLID LT)

646.622 TEMPORARY 6" WHITE LINE, PAINT
STA. 22+75 - STA. 28+75 (SOLID LT)

646.632 TEMPORARY 6" YELLOW LINE, PAINT
STA. 22+75 - STA. 28+75 (CENTERLINE RT)

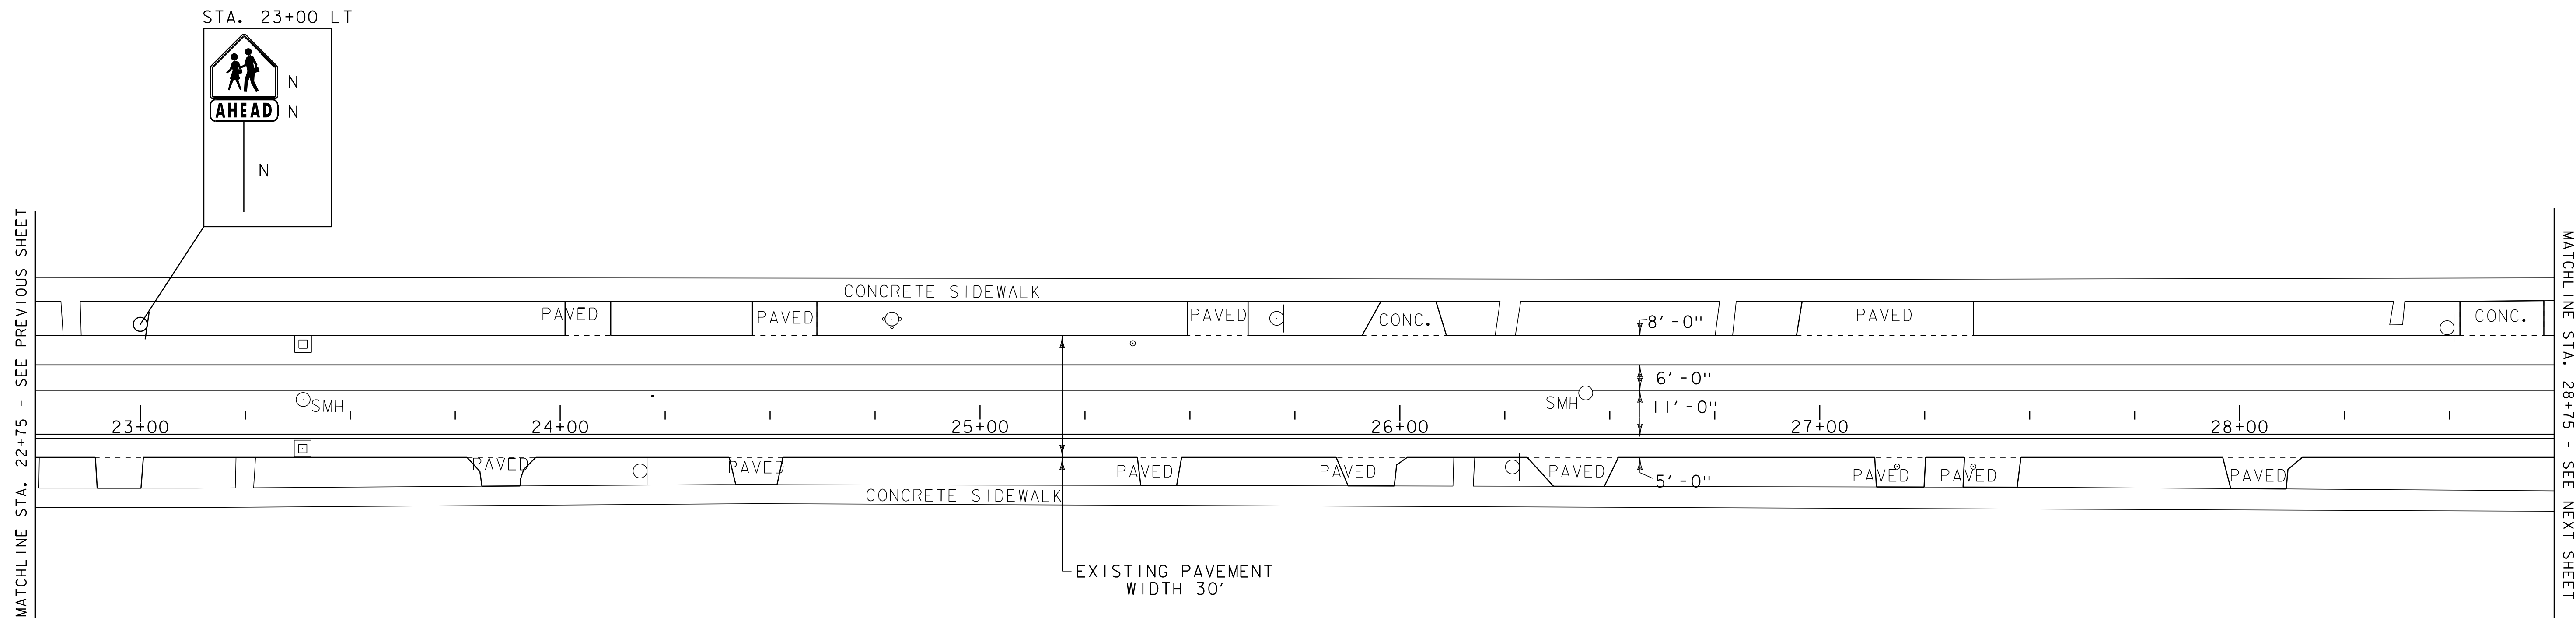

- LEGEND**
- (with center dot) HYDRANT
 - (with horizontal line) MANHOLE
 - (with vertical line) VALVE
 - (with diagonal line) GAS PIPELINE MARKER
 - (with diagonal line) CATCH BASIN / DROP INLET
 - CURB INLET
 - ⊞ TRAFFIC CONTROL BOX
 - ⊕ PARKING METER
 - VIDEOS DETECTION ZONE
 - VIDEO CAMERA
- SIGN LEGEND**
- R = REMOVE
 - R&S = REMOVE AND SALVAGE
 - RET = RETAIN
 - S = SALVAGE
 - N = NEW
 - B-B = BACK TO BACK

**PROJECT
LAYOUT
SHEET 5**

PROJECT NAME: BURLINGTON (CLASS I)
PROJECT NUMBER: STP 2722 (I)
FILE NAME: 07d028.dgn
PROJECT LEADER: EPD
DESIGNED BY: CDL
PLOT FILE: 07d028_19.i
PLOT DATE: 05-JUN-2014 11:20
DRAWN BY: SJL
CHECKED BY: EPD
SHEET 19 OF 61

NOT TO SCALE