

203.16 SOLID ROCK EXCAVATION
 STA. 49+91 - STA. 50+05 LT
 STA. 49+97 - STA. 50+06 RT
 STA. 50+60 - STA. 50+80 RT
 STA. 50+71 - STA. 50+80 LT
 618.10 PORTLAND CEMENT
 CONCRETE SIDEWALK, 5 INCH
 STA. 49+91 - STA. 50+05 LT
 STA. 49+97 - STA. 50+06 RT
 STA. 50+60 - STA. 50+80 RT
 STA. 50+71 - STA. 50+80 LT


900.620 SPECIAL PROVISION (VIDEO VEHICLE
 DETECTION SYSTEM) (U.S. ALT. ROUTE 7 @
 MAIN ST.)
 STA. 50+73 LT STA. 50+73 LT
 900.620 SPECIAL PROVISION (REMOVE PARKING METER)
 STA. 49+78 RT

646.486 DURABLE 24" STOP BAR, RECESSED POLYUREA
 STA. 49+89 RT
 STA. 50+06 - STA. 50+27 LT
 STA. 50+27 - STA. 50+37 RT
 STA. 50+27 - STA. 50+40 LT
 STA. 50+37 - STA. 50+60 RT
 STA. 50+86 LT
 STA. 50+90 RT


646.682 TEMPORARY 24" STOP BAR, PAINT
 STA. 49+89 RT
 STA. 50+06 - STA. 50+27 LT
 STA. 50+27 - STA. 50+37 RT
 STA. 50+27 - STA. 50+40 LT
 STA. 50+37 - STA. 50+60 RT
 STA. 50+86 LT
 STA. 50+90 RT

646.416 DURABLE 4" YELLOW LINE, RECESSED POLYUREA
 STA. 46+75 - STA. 49+89 (SOLID LT & RT)
 STA. 50+26 RT (CENTERLINE MAIN ST.)
 STA. 50+40 LT (CENTERLINE MAIN ST.)
 STA. 50+90 - STA. 53+25 (SOLID LT & RT)
 646.406 DURABLE 4" WHITE LINE, RECESSED POLYUREA
 STA. 46+75 - STA. 49+85 LT (PARKING STALLS)
 STA. 46+75 - STA. 49+90 RT (PARKING STALLS)
 STA. 50+27 LT
 STA. 50+37 RT
 STA. 50+49 RT
 STA. 50+55 - STA. 50+69 (SOLID LT)
 STA. 50+55 - STA. 50+69 (SOLID LT)
 STA. 50+55 - STA. 50+69 (SOLID LT)
 STA. 50+55 - STA. 50+69 (SOLID LT)
 STA. 50+55 - STA. 50+62 (SOLID LT)
 STA. 50+86 - STA. 51+92 (SOLID LT)
 STA. 50+86 - STA. 51+92 (SOLID LT)
 STA. 51+92 - STA. 53+25 (DASHED LT)
 STA. 51+92 - STA. 52+89 (DOTTED LT)
 STA. 52+89 - STA. 53+25 (DASHED RT)

618.30 DETECTABLE WARNING SURFACE
 STA. 49+97 LT STA. 50+64 RT
 STA. 50+01 RT STA. 50+76 RT
 STA. 50+02 LT STA. 50+76 LT
 604.40 CHANGING ELEVATION OF DROP INLETS,
 CATCH BASINS, OR MANHOLES
 STA. 50+14 LT (DMH) STA. 50+83 LT (TEL.)
 STA. 50+47 RT (TEL.) STA. 52+09 LT (DMH)
 STA. 50+57 LT (DMH) STA. 52+90 LT (DMH)
 STA. 50+67 LT (DMH)
 604.42 CHANGING ELEVATION
 OF SEWER MANHOLES
 STA. 49+95 RT STA. 50+83 RT
 STA. 50+36 LT

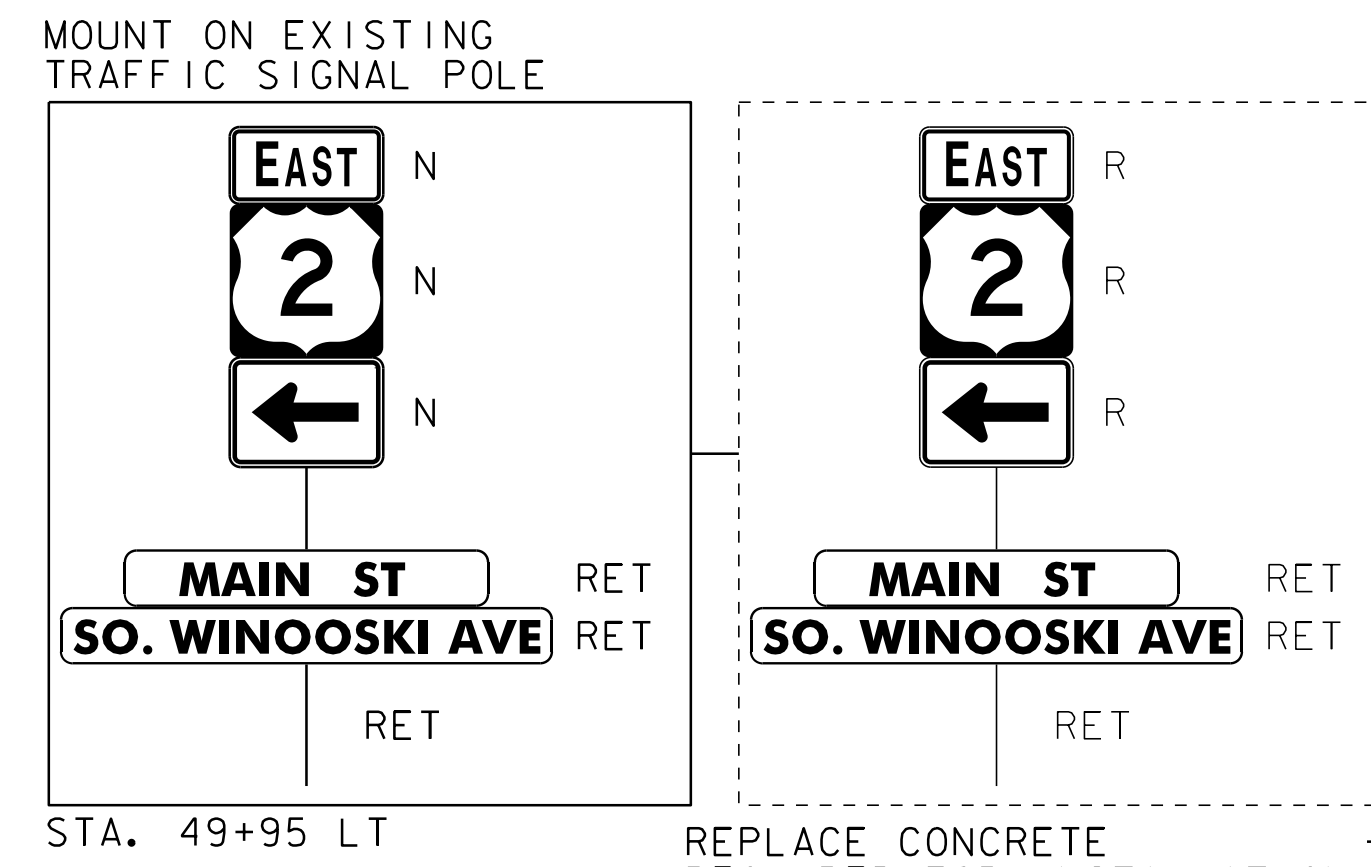

MOUNT ON EXISTING TRAFFIC SIGNAL POLE
 STA. 49+95 LT
 REPLACE CONCRETE REQUIRED FOR INSTALLATION OF TRUNCATED DOMES

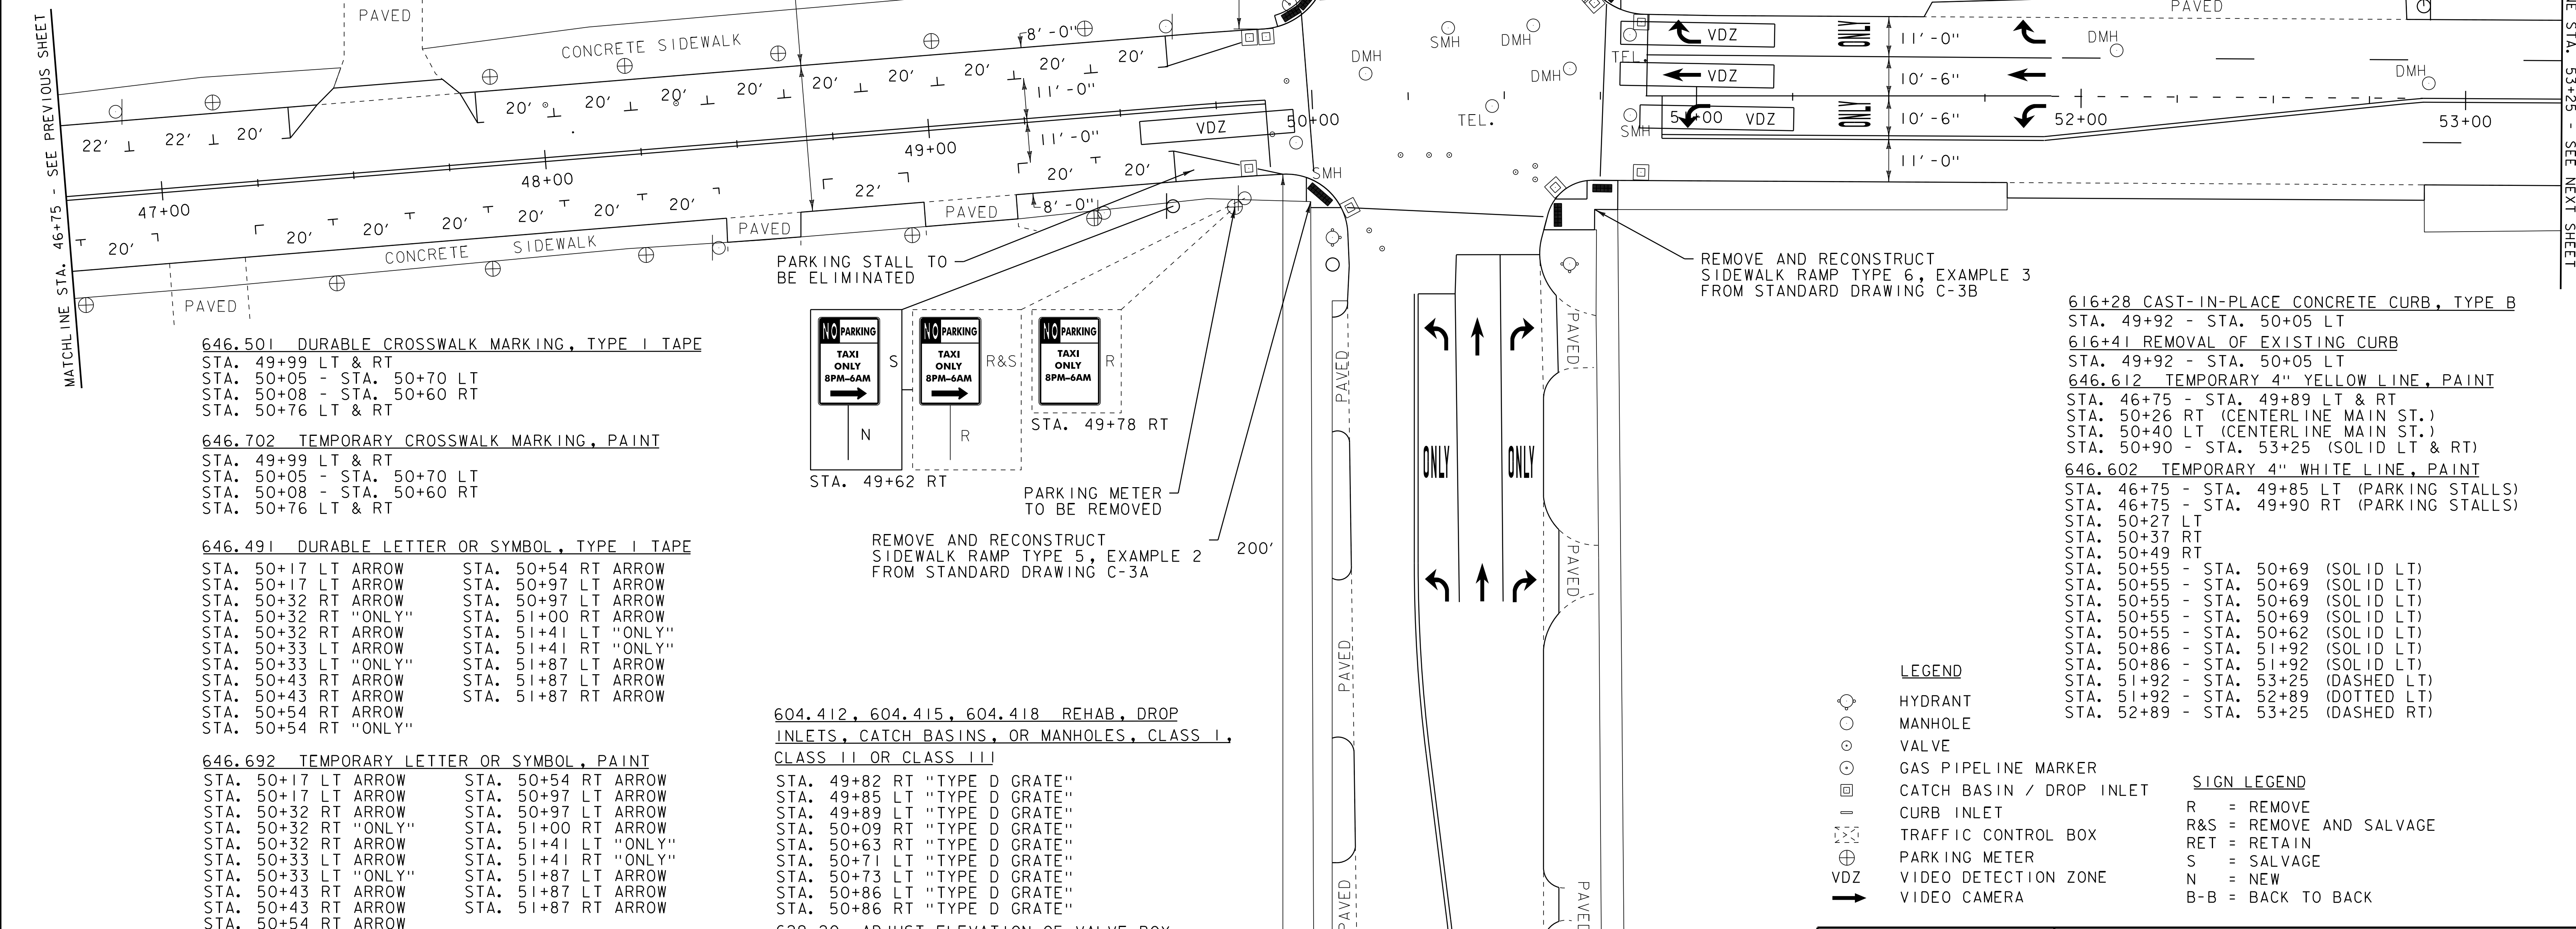

646.501 DURABLE CROSSWALK MARKING, TYPE I TAPE
 STA. 49+99 LT & RT
 STA. 50+05 - STA. 50+70 LT
 STA. 50+08 - STA. 50+60 RT
 STA. 50+76 LT & RT

646.702 TEMPORARY CROSSWALK MARKING, PAINT
 STA. 49+99 LT & RT
 STA. 50+05 - STA. 50+70 LT
 STA. 50+08 - STA. 50+60 RT
 STA. 50+76 LT & RT

646.491 DURABLE LETTER OR SYMBOL, TYPE I TAPE
 STA. 50+17 LT ARROW STA. 50+54 RT ARROW
 STA. 50+17 LT ARROW STA. 50+97 LT ARROW
 STA. 50+32 RT ARROW STA. 50+97 LT ARROW
 STA. 50+32 RT "ONLY" STA. 51+00 RT ARROW
 STA. 50+32 RT ARROW STA. 51+41 LT "ONLY"
 STA. 50+33 LT ARROW STA. 51+41 RT "ONLY"
 STA. 50+33 LT "ONLY" STA. 51+87 LT ARROW
 STA. 50+43 RT ARROW STA. 51+87 LT ARROW
 STA. 50+43 RT ARROW STA. 51+87 LT ARROW
 STA. 50+54 RT ARROW
 STA. 50+54 RT "ONLY"

646.692 TEMPORARY LETTER OR SYMBOL, PAINT
 STA. 50+17 LT ARROW STA. 50+54 RT ARROW
 STA. 50+17 LT ARROW STA. 50+97 LT ARROW
 STA. 50+32 RT ARROW STA. 50+97 LT ARROW
 STA. 50+32 RT "ONLY" STA. 51+00 RT ARROW
 STA. 50+32 RT ARROW STA. 51+41 LT "ONLY"
 STA. 50+33 LT ARROW STA. 51+41 RT "ONLY"
 STA. 50+33 LT "ONLY" STA. 51+87 LT ARROW
 STA. 50+43 RT ARROW STA. 51+87 LT ARROW
 STA. 50+43 RT ARROW STA. 51+87 LT ARROW
 STA. 50+54 RT ARROW
 STA. 50+54 RT "ONLY"

604.412, 604.415, 604.418 REHAB, DROP
 INLETS, CATCH BASINS, OR MANHOLES, CLASS I,
 CLASS II OR CLASS III

STA. 49+82 RT "TYPE D GRATE"
 STA. 49+85 LT "TYPE D GRATE"
 STA. 49+89 LT "TYPE D GRATE"
 STA. 50+09 RT "TYPE D GRATE"
 STA. 50+63 RT "TYPE D GRATE"
 STA. 50+71 LT "TYPE D GRATE"
 STA. 50+73 LT "TYPE D GRATE"
 STA. 50+86 LT "TYPE D GRATE"
 STA. 50+86 RT "TYPE D GRATE"

629.20 ADJUST ELEVATION OF VALVE BOX
 STA. 48+01 LT (GSV) STA. 50+30 RT (WSV)
 STA. 48+33 LT (WSV) STA. 50+30 LT (WSV)
 STA. 49+94 LT (WSV) STA. 50+36 RT (WSV)
 STA. 50+14 RT (WSV) STA. 50+53 RT (WSV)
 STA. 50+17 RT (WSV) STA. 50+58 RT (WSV)
 STA. 50+23 RT (WSV) STA. 50+58 RT (WSV)
 STA. 50+27 LT (WSV)

616+28 CAST-IN-PLACE CONCRETE CURB, TYPE B
 STA. 49+92 - STA. 50+05 LT
 616+41 REMOVAL OF EXISTING CURB
 STA. 49+92 - STA. 50+05 LT
 646.612 TEMPORARY 4" YELLOW LINE, PAINT
 STA. 46+75 - STA. 49+89 LT & RT
 STA. 50+26 RT (CENTERLINE MAIN ST.)
 STA. 50+40 LT (CENTERLINE MAIN ST.)
 STA. 50+90 - STA. 53+25 (SOLID LT & RT)

646.602 TEMPORARY 4" WHITE LINE, PAINT
 STA. 46+75 - STA. 49+85 LT (PARKING STALLS)
 STA. 46+75 - STA. 49+90 RT (PARKING STALLS)
 STA. 50+27 LT
 STA. 50+37 RT
 STA. 50+49 RT
 STA. 50+55 - STA. 50+69 (SOLID LT)
 STA. 50+55 - STA. 50+69 (SOLID LT)
 STA. 50+55 - STA. 50+69 (SOLID LT)
 STA. 50+55 - STA. 50+69 (SOLID LT)
 STA. 50+55 - STA. 50+62 (SOLID LT)
 STA. 50+86 - STA. 51+92 (SOLID LT)
 STA. 50+86 - STA. 51+92 (SOLID LT)
 STA. 51+92 - STA. 53+25 (DASHED LT)
 STA. 51+92 - STA. 52+89 (DOTTED LT)
 STA. 52+89 - STA. 53+25 (DASHED RT)

- LEGEND
- HYDRANT
 - MANHOLE
 - VALVE
 - GAS PIPELINE MARKER
 - CATCH BASIN / DROP INLET
 - CURB INLET
 - ☒ TRAFFIC CONTROL BOX
 - ⊕ PARKING METER
 - VDZ VIDEO DETECTION ZONE
 - VIDEO CAMERA
- SIGN LEGEND
- R = REMOVE
 - R&S = REMOVE AND SALVAGE
 - RET = RETAIN
 - S = SALVAGE
 - N = NEW
 - B-B = BACK TO BACK

PROJECT LAYOUT SHEET 9

PROJECT NAME: BURLINGTON (CLASS I)
 PROJECT NUMBER: STP 2722 (I)
 FILE NAME: 07d028.dgn
 PROJECT LEADER: EPD
 DESIGNED BY: CDL
 PLOT FILE: 07d028_23.i
 PLOT DATE: 05-JUN-2014 11:20
 DRAWN BY: SJL
 CHECKED BY: EPD
 SHEET 23 OF 61

NOT TO SCALE