

203.16 SOLID ROCK EXCAVATION  
 STA. 73+08 - STA. 73+19 RT  
 STA. 73+10 - STA. 73+20 LT  
 STA. 73+47 - STA. 73+51 LT  
 STA. 73+47 - STA. 73+53 RT  
 STA. 73+51 - STA. 73+56 LT  
 STA. 73+53 - STA. 73+58 RT

604.412, 604.415, 604.418 REHAB. DROP  
 INLETS, CATCH BASINS, OR MANHOLES, CLASS I,  
 CLASS II OR CLASS III

STA. 73+18 RT "TYPE D GRATE"  
 STA. 73+49 RT "TYPE D GRATE"  
 STA. 73+49 LT "TYPE D GRATE"

604.42 CHANGING ELEVATION  
 OF SEWER MANHOLES

STA. 73+32 RT

629.20 ADJUST ELEVATION OF VALVE BOX

STA. 73+09 LT (WSV) STA. 73+47 LT (WSV)  
 STA. 73+37 LT (WSV) STA. 73+54 LT (WSV)  
 STA. 73+41 RT (WSV) STA. 73+59 LT (WSV)

616.28 CAST-IN-PLACE CONCRETE CURB, TYPE B

STA. 73+46 - STA. 73+48 RT  
 STA. 73+47 - STA. 73+48 LT  
 STA. 73+51 - STA. 73+56 LT  
 STA. 73+53 - STA. 73+58 RT

616.41 REMOVAL OF EXISTING CURB

STA. 73+46 - STA. 73+48 RT  
 STA. 73+47 - STA. 73+48 LT  
 STA. 73+51 - STA. 73+56 LT  
 STA. 73+53 - STA. 73+58 RT

618.10 PORTLAND CEMENT  
 CONCRETE SIDEWALK, 5 INCH

STA. 73+08 - STA. 73+19 RT  
 STA. 73+10 - STA. 73+20 LT  
 STA. 73+47 - STA. 73+51 LT  
 STA. 73+47 - STA. 73+53 RT  
 STA. 73+51 - STA. 73+56 LT  
 STA. 73+53 - STA. 73+58 RT

618.30 DETECTABLE WARNING SURFACE

STA. 73+12 RT STA. 73+50 LT  
 STA. 73+14 LT STA. 73+50 RT  
 STA. 73+17 RT STA. 73+54 LT  
 STA. 73+18 LT STA. 73+56 RT

646.486 DURABLE 24" STOP BAR, RECESSED POLYUREA

STA. 73+20 - STA. 73+34 LT  
 STA. 73+32 - STA. 73+47 RT  
 STA. 73+64 LT & RT

646.682 TEMPORARY 24" STOP BAR, PAINT

STA. 73+20 - STA. 73+34 LT  
 STA. 73+32 - STA. 73+47 RT  
 STA. 73+64 LT & RT

646.491 DURABLE LETTER OR SYMBOL, TYPE I TAPE

STA. 72+73 LT ARROW STA. 73+39 RT "STOP"  
 STA. 72+85 LT BIKE STA. 73+73 RT "STOP"  
 STA. 73+26 LT "STOP"

646.692 TEMPORARY LETTER OR SYMBOL, PAINT

STA. 72+73 LT ARROW STA. 73+39 RT "STOP"  
 STA. 72+85 LT BIKE STA. 73+73 RT "STOP"  
 STA. 73+26 LT "STOP"

646.426 DURABLE 6" WHITE LINE, RECESSED POLYUREA

STA. 71+25 - STA. 73+08 (SOLID LT)  
 STA. 73+64 - STA. 77+50 (SOLID LT)

646.622 TEMPORARY 6" WHITE LINE, PAINT

STA. 71+25 - STA. 73+08 (SOLID LT)  
 STA. 73+64 - STA. 77+50 (SOLID LT)

646.406 DURABLE 4" WHITE LINE, RECESSED POLYUREA

STA. 71+25 - STA. 73+08 LT (PARKING STALLS)  
 STA. 71+25 - STA. 73+00 RT (PARKING STALLS)  
 STA. 73+90 - STA. 77+50 LT (PARKING STALLS)

646.602 TEMPORARY 4" WHITE LINE, PAINT


STA. 71+25 - STA. 73+08 LT (PARKING STALLS)  
 STA. 71+25 - STA. 73+00 RT (PARKING STALLS)  
 STA. 73+90 - STA. 77+50 LT (PARKING STALLS)

646.416 DURABLE 4" YELLOW LINE, RECESSED POLYUREA

STA. 73+34 LT (CENTERLINE GRANT ST.)  
 STA. 73+32 RT (CENTERLINE GRANT ST.)

646.612 TEMPORARY 4" YELLOW LINE, PAINT

STA. 73+34 LT (CENTERLINE GRANT ST.)  
 STA. 73+32 RT (CENTERLINE GRANT ST.)

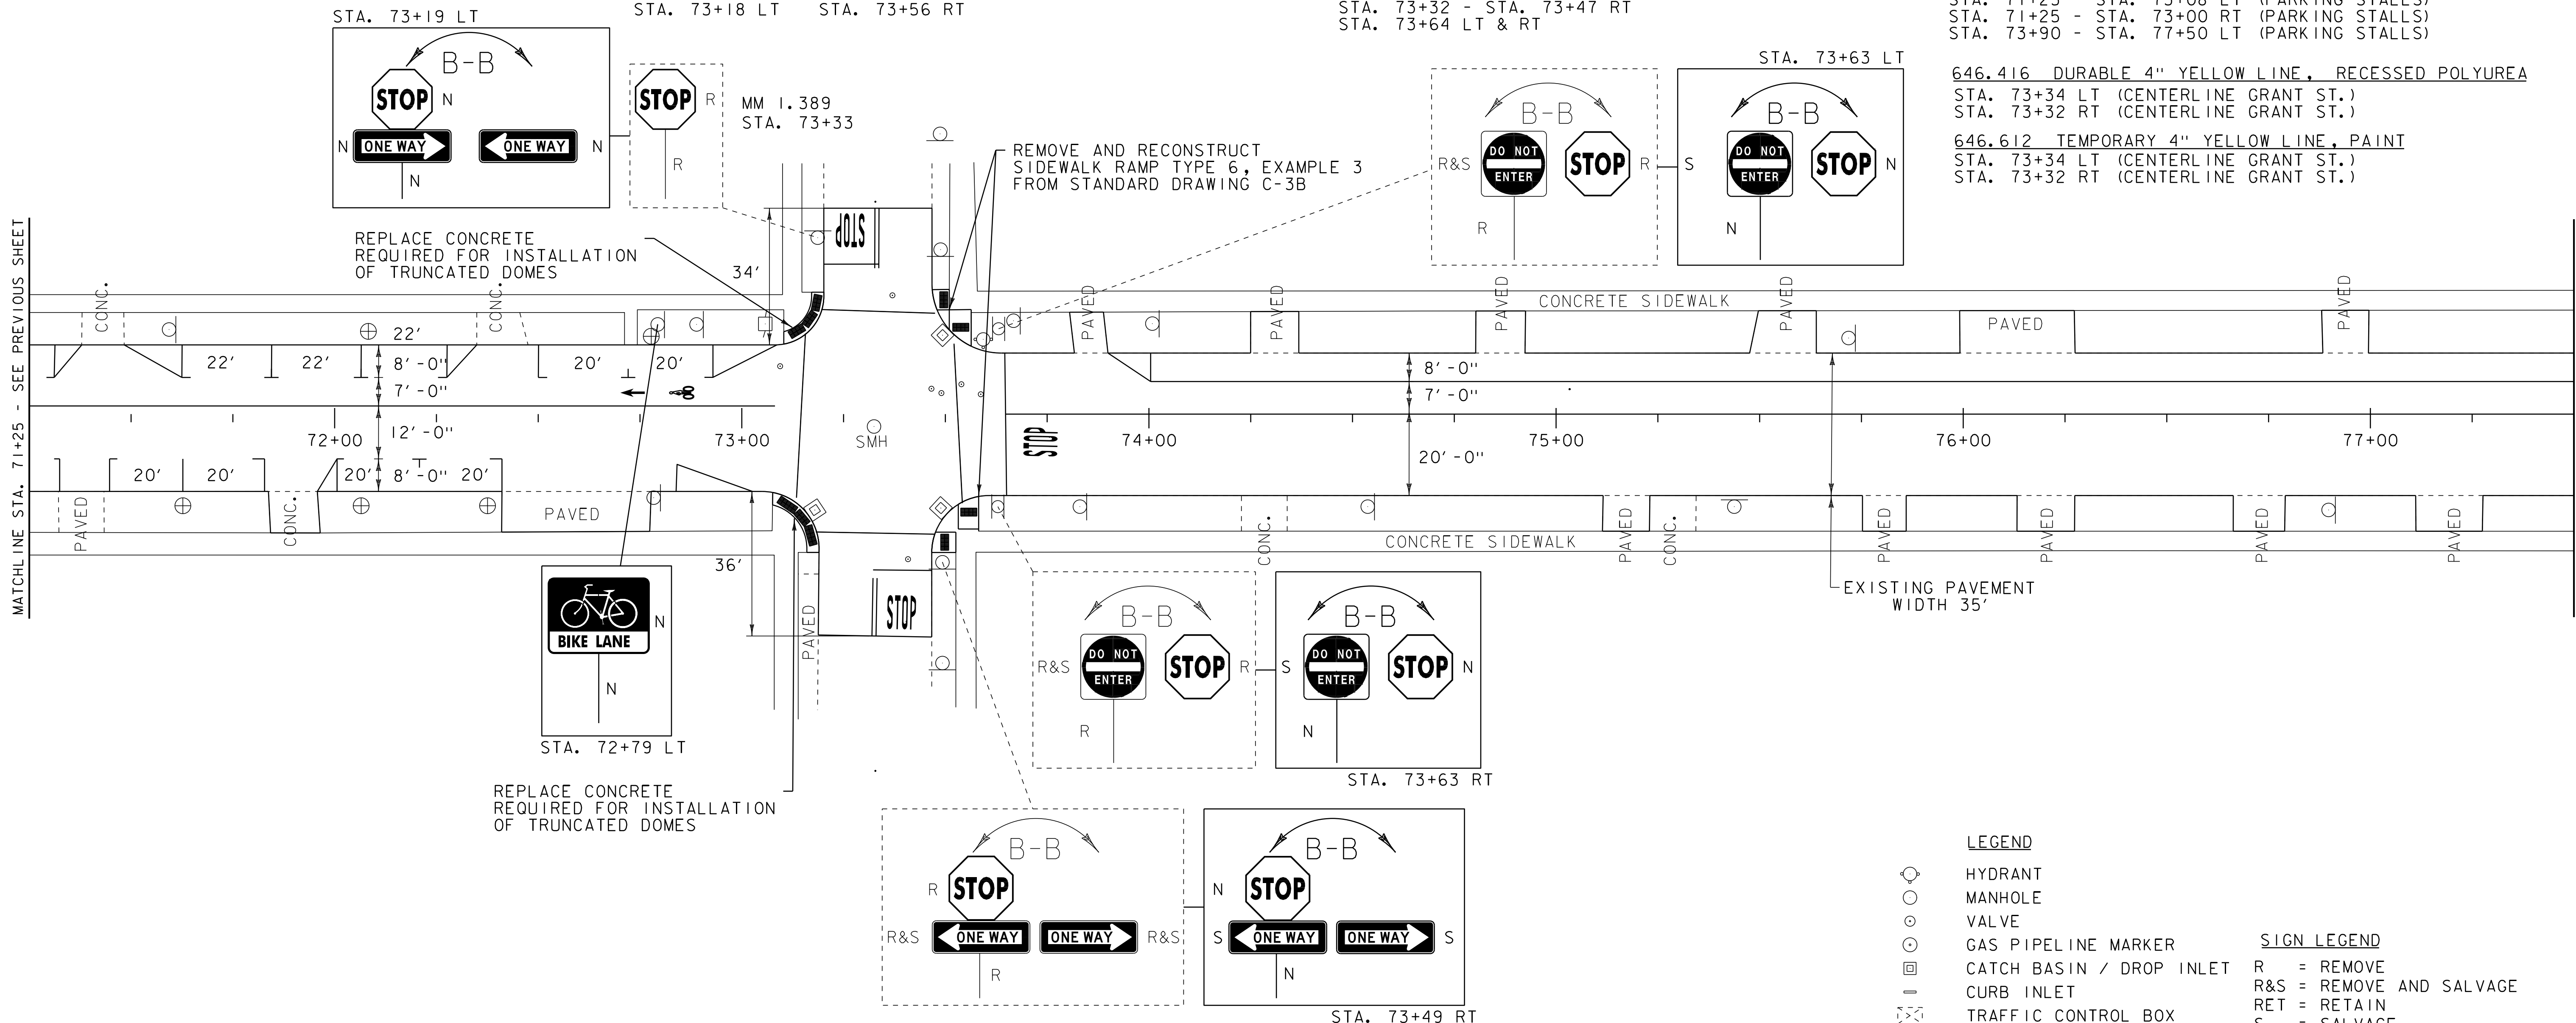

MATCHLINE STA. 71+25 - SEE PREVIOUS SHEET

MATCHLINE STA. 77+50 - SEE NEXT SHEET

646.501 DURABLE CROSSWALK MARKING, TYPE I TAPE

STA. 73+15 LT & RT  
 STA. 73+18 - STA. 73+46 RT  
 STA. 73+20 - STA. 73+47 LT  
 STA. 73+53 LT & RT

646.702 TEMPORARY CROSSWALK MARKING, PAINT

STA. 73+15 LT & RT  
 STA. 73+18 - STA. 73+46 RT  
 STA. 73+20 - STA. 73+47 LT  
 STA. 73+53 LT & RT

675.50 REMOVING SIGNS

AS SHOWN - 8

675.60 ERECTING SALVAGED SIGNS

AS SHOWN - 4

**PROJECT  
 LAYOUT  
 SHEET 13**

PROJECT NAME: BURLINGTON (CLASS I)

PROJECT NUMBER: STP 2722 (I)

FILE NAME: 07d028.dgn

PROJECT LEADER: EPD

DESIGNED BY: CDL

PLOT FILE: 07d028\_27.i

PLOT DATE: 05-JUN-2014 11:20

DRAWN BY: SJL

CHECKED BY: EPD

SHEET 27 OF 61

NOT TO SCALE