

203.16 SOLID ROCK EXCAVATION

STA. 86+30 - STA. 86+42 LT  
 STA. 86+68 - STA. 86+81 LT

604.412, 604.415, 604.418 REHAB, DROP  
 INLETS, CATCH BASINS, OR MANHOLES, CLASS I,  
 CLASS II OR CLASS III

STA. 86+25 LT "TYPE D GRATE"  
 STA. 86+44 RT "TYPE D GRATE"

604.42 CHANGING ELEVATION  
 OF SEWER MANHOLES

STA. 84+50 RT STA. 86+58 LT

618.10 PORTLAND CEMENT  
 CONCRETE SIDEWALK, 5 INCH

STA. 86+30 - STA. 86+42 LT  
 STA. 86+68 - STA. 86+81 LT

618.30 DETECTABLE WARNING SURFACE

STA. 86+39 LT  
 STA. 86+74 LT

629.20 ADJUST ELEVATION OF VALVE BOX

STA. 86+49 LT (WSV)  
 STA. 86+52 LT (WSV)

646.486 DURABLE 24" STOP BAR, RECESSED POLYUREA

STA. 86+42 - STA. 86+56 LT

646.682 TEMPORARY 24" STOP BAR, PAINT

STA. 86+42 - STA. 86+56 LT

646.491 DURABLE LETTER OR SYMBOL, TYPE I TAPE

STA. 85+78 LT ARROW STA. 86+49 LT "STOP"  
 STA. 85+90 LT BIKE

646.692 TEMPORARY LETTER OR SYMBOL, PAINT

STA. 85+78 LT ARROW STA. 86+49 LT "STOP"  
 STA. 85+90 LT BIKE

646.501 DURABLE CROSSWALK MARKING, TYPE I TAPE

STA. 86+41 - STA. 86+70 LT

646.702 TEMPORARY CROSSWALK MARKING, PAINT

STA. 86+41 - STA. 86+70 LT

646.406 DURABLE 4" WHITE LINE, RECESSED POLYUREA

STA. 83+50 - STA. 86+15 (SOLID LT)  
 STA. 83+50 - STA. 88+25 (SOLID RT)  
 STA. 86+85 - STA. 88+25 (SOLID LT)

646.602 TEMPORARY 4" WHITE LINE, PAINT

STA. 83+50 - STA. 86+15 (SOLID LT)  
 STA. 83+50 - STA. 88+25 (SOLID RT)  
 STA. 86+85 - STA. 88+25 (SOLID LT)

646.416 DURABLE 4" YELLOW LINE, RECESSED POLYUREA

STA. 86+56 LT (CENTERLINE CROMBIE ST.)

646.612 TEMPORARY 4" YELLOW LINE, PAINT


STA. 86+56 LT (CENTERLINE CROMBIE ST.)

646.426 DURABLE 6" WHITE LINE, RECESSED POLYUREA

STA. 83+50 - STA. 86+00 (SOLID LT)  
 STA. 86+80 - STA. 88+25 (SOLID LT)

646.622 TEMPORARY 6" WHITE LINE, PAINT

STA. 83+50 - STA. 86+00 (SOLID LT)  
 STA. 86+80 - STA. 88+25 (SOLID LT)

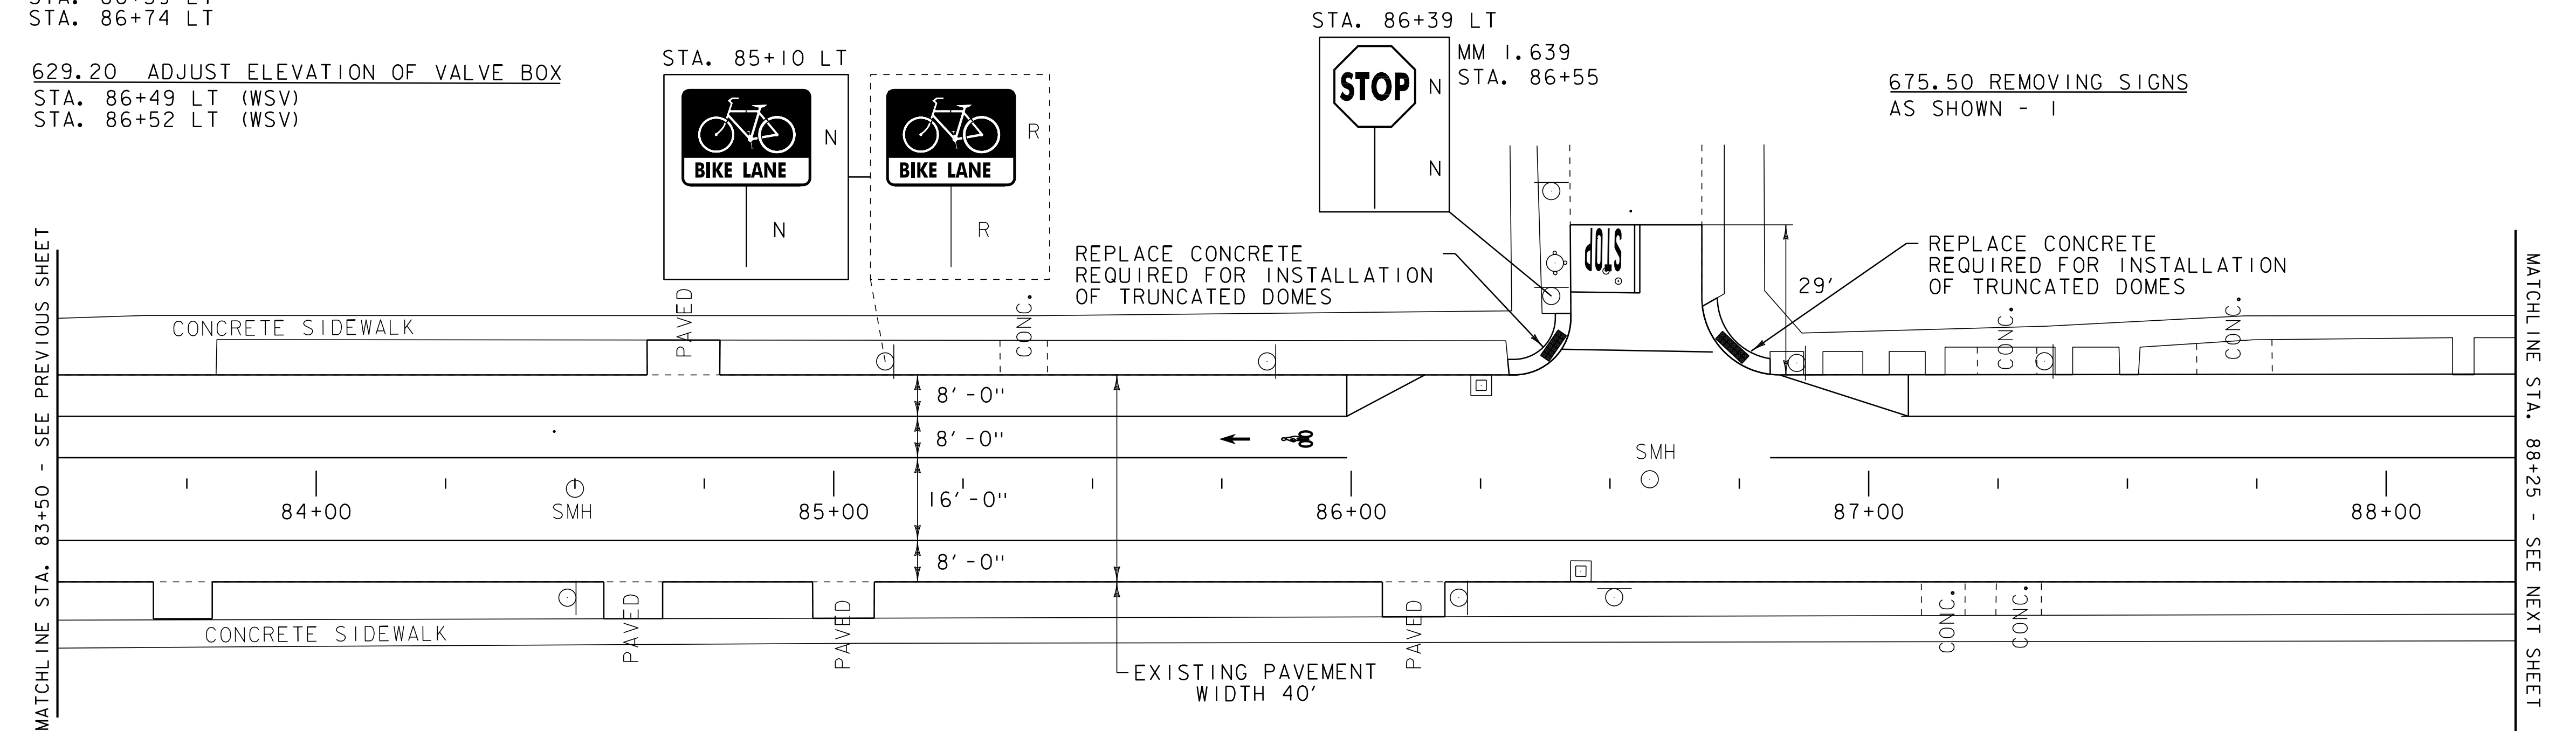

675.50 REMOVING SIGNS  
 AS SHOWN - I

LEGEND

- HYDRANT
- MANHOLE
- VALVE
- GAS PIPELINE MARKER
- CATCH BASIN / DROP INLET
- CURB INLET
- ⊠ TRAFFIC CONTROL BOX
- ⊕ PARKING METER
- VDZ VIDEO DETECTION ZONE
- VIDEO CAMERA

SIGN LEGEND

- R = REMOVE
- R&S = REMOVE AND SALVAGE
- RET = RETAIN
- S = SALVAGE
- N = NEW
- B-B = BACK TO BACK

**PROJECT LAYOUT SHEET 15**

PROJECT NAME: BURLINGTON (CLASS I)  
 PROJECT NUMBER: STP 2722 (I)

FILE NAME: 07d028.dgn  
 PROJECT LEADER: EPD  
 DESIGNED BY: CDL  
 PLOT FILE: 07d028\_29.i

PLOT DATE: 05-JUN-2014 11:20  
 DRAWN BY: SJL  
 CHECKED BY: EPD  
 SHEET 29 OF 61

NOT TO SCALE