

604.412, 604.415, 604.418 REHAB, DROP  
 INLETS, CATCH BASINS, OR MANHOLES, CLASS I,  
 CLASS II OR CLASS III  
 STA. 89+11 RT "TYPE D GRATE"  
 STA. 89+17 RT "TYPE D GRATE"  
 STA. 89+27 LT "TYPE D GRATE"  
 STA. 89+82 LT "TYPE D GRATE"  
 STA. 89+84 RT "TYPE D GRATE"

604.42 CHANGING ELEVATION  
 OF SEWER MANHOLES  
 STA. 89+31 RT STA. 89+54 LT

629.20 ADJUST ELEVATION OF VALVE BOX  
 STA. 89+26 LT (WSV) STA. 89+59 LT (WSV)  
 STA. 89+49 RT (WSV) STA. 89+62 LT (WSV)  
 STA. 89+77 LT (WSV) STA. 89+77 LT (WSV)  
 STA. 89+37 LT STA. 91+89 RT (WSV)

203.16 SOLID ROCK EXCAVATION  
 STA. 89+19 - STA. 89+27 RT  
 STA. 89+29 - STA. 89+39 LT  
 STA. 89+50 - STA. 89+58 RT  
 STA. 89+66 - STA. 89+77 LT  
 STA. 89+77 - STA. 89+87 RT  
 STA. 92+05 - STA. 92+13 RT  
 STA. 92+07 - STA. 92+12 LT  
 616.21 VERTICAL GRANITE CURB  
 STA. 92+01 RT

618.10 PORTLAND CEMENT  
 CONCRETE SIDEWALK, 5 INCH  
 STA. 89+19 - STA. 89+27 RT  
 STA. 89+29 - STA. 89+39 LT  
 STA. 89+50 - STA. 89+58 RT  
 STA. 89+66 - STA. 89+77 LT  
 STA. 89+77 - STA. 89+87 RT  
 STA. 92+05 - STA. 92+13 RT  
 STA. 92+07 - STA. 92+12 LT

646.486 DURABLE 24" STOP BAR, RECESSED POLYUREA  
 STA. 89+23 - STA. 89+42 RT  
 STA. 89+39 - STA. 89+53 LT

646.682 TEMPORARY 24" STOP BAR, PAINT  
 STA. 89+23 - STA. 89+42 RT  
 STA. 89+39 - STA. 89+53 LT

646.491 DURABLE LETTER OR SYMBOL, TYPE I TAPE  
 STA. 88+69 LT ARROW STA. 89+27 RT "STOP"  
 STA. 88+81 LT BIKE STA. 89+45 LT "STOP"

646.692 TEMPORARY LETTER OR SYMBOL, PAINT  
 STA. 88+69 LT ARROW STA. 89+27 RT "STOP"  
 STA. 88+81 LT BIKE STA. 89+45 LT "STOP"

646.406 DURABLE 4" WHITE LINE, RECESSED POLYUREA  
 STA. 88+25 - STA. 89+20 (SOLID LT & RT)

646.602 TEMPORARY 4" WHITE LINE, PAINT  
 STA. 88+25 - STA. 89+20 (SOLID LT & RT)

646.426 DURABLE 6" WHITE LINE, RECESSED POLYUREA  
 STA. 88+25 - STA. 89+25 (SOLID LT)


646.622 TEMPORARY 6" WHITE LINE, PAINT  
 STA. 88+25 - STA. 89+25 (SOLID LT)

646.501 DURABLE CROSSWALK MARKING, TYPE I TAPE  
 STA. 92+09 LT & RT

646.702 TEMPORARY CROSSWALK MARKING, PAINT  
 STA. 89+25 RT - STA. 89+34 LT  
 STA. 89+29 - STA. 89+52 RT  
 STA. 89+39 - STA. 89+68 LT  
 STA. 89+76 LT - STA. 89+81 RT  
 STA. 92+09 LT & RT

900.640 SPECIAL PROVISION (DURABLE  
 CROSSWALK MARKING, IMPRINTED/COLORIZED)  
 STA. 89+25 RT - STA. 89+34 LT  
 STA. 89+29 - STA. 89+52 RT  
 STA. 89+39 - STA. 89+68 LT  
 STA. 89+76 LT - STA. 89+81 RT

675.50 REMOVING SIGNS  
 AS SHOWN - 12  
 675.60 ERECTING SALVAGED SIGNS  
 AS SHOWN - 6

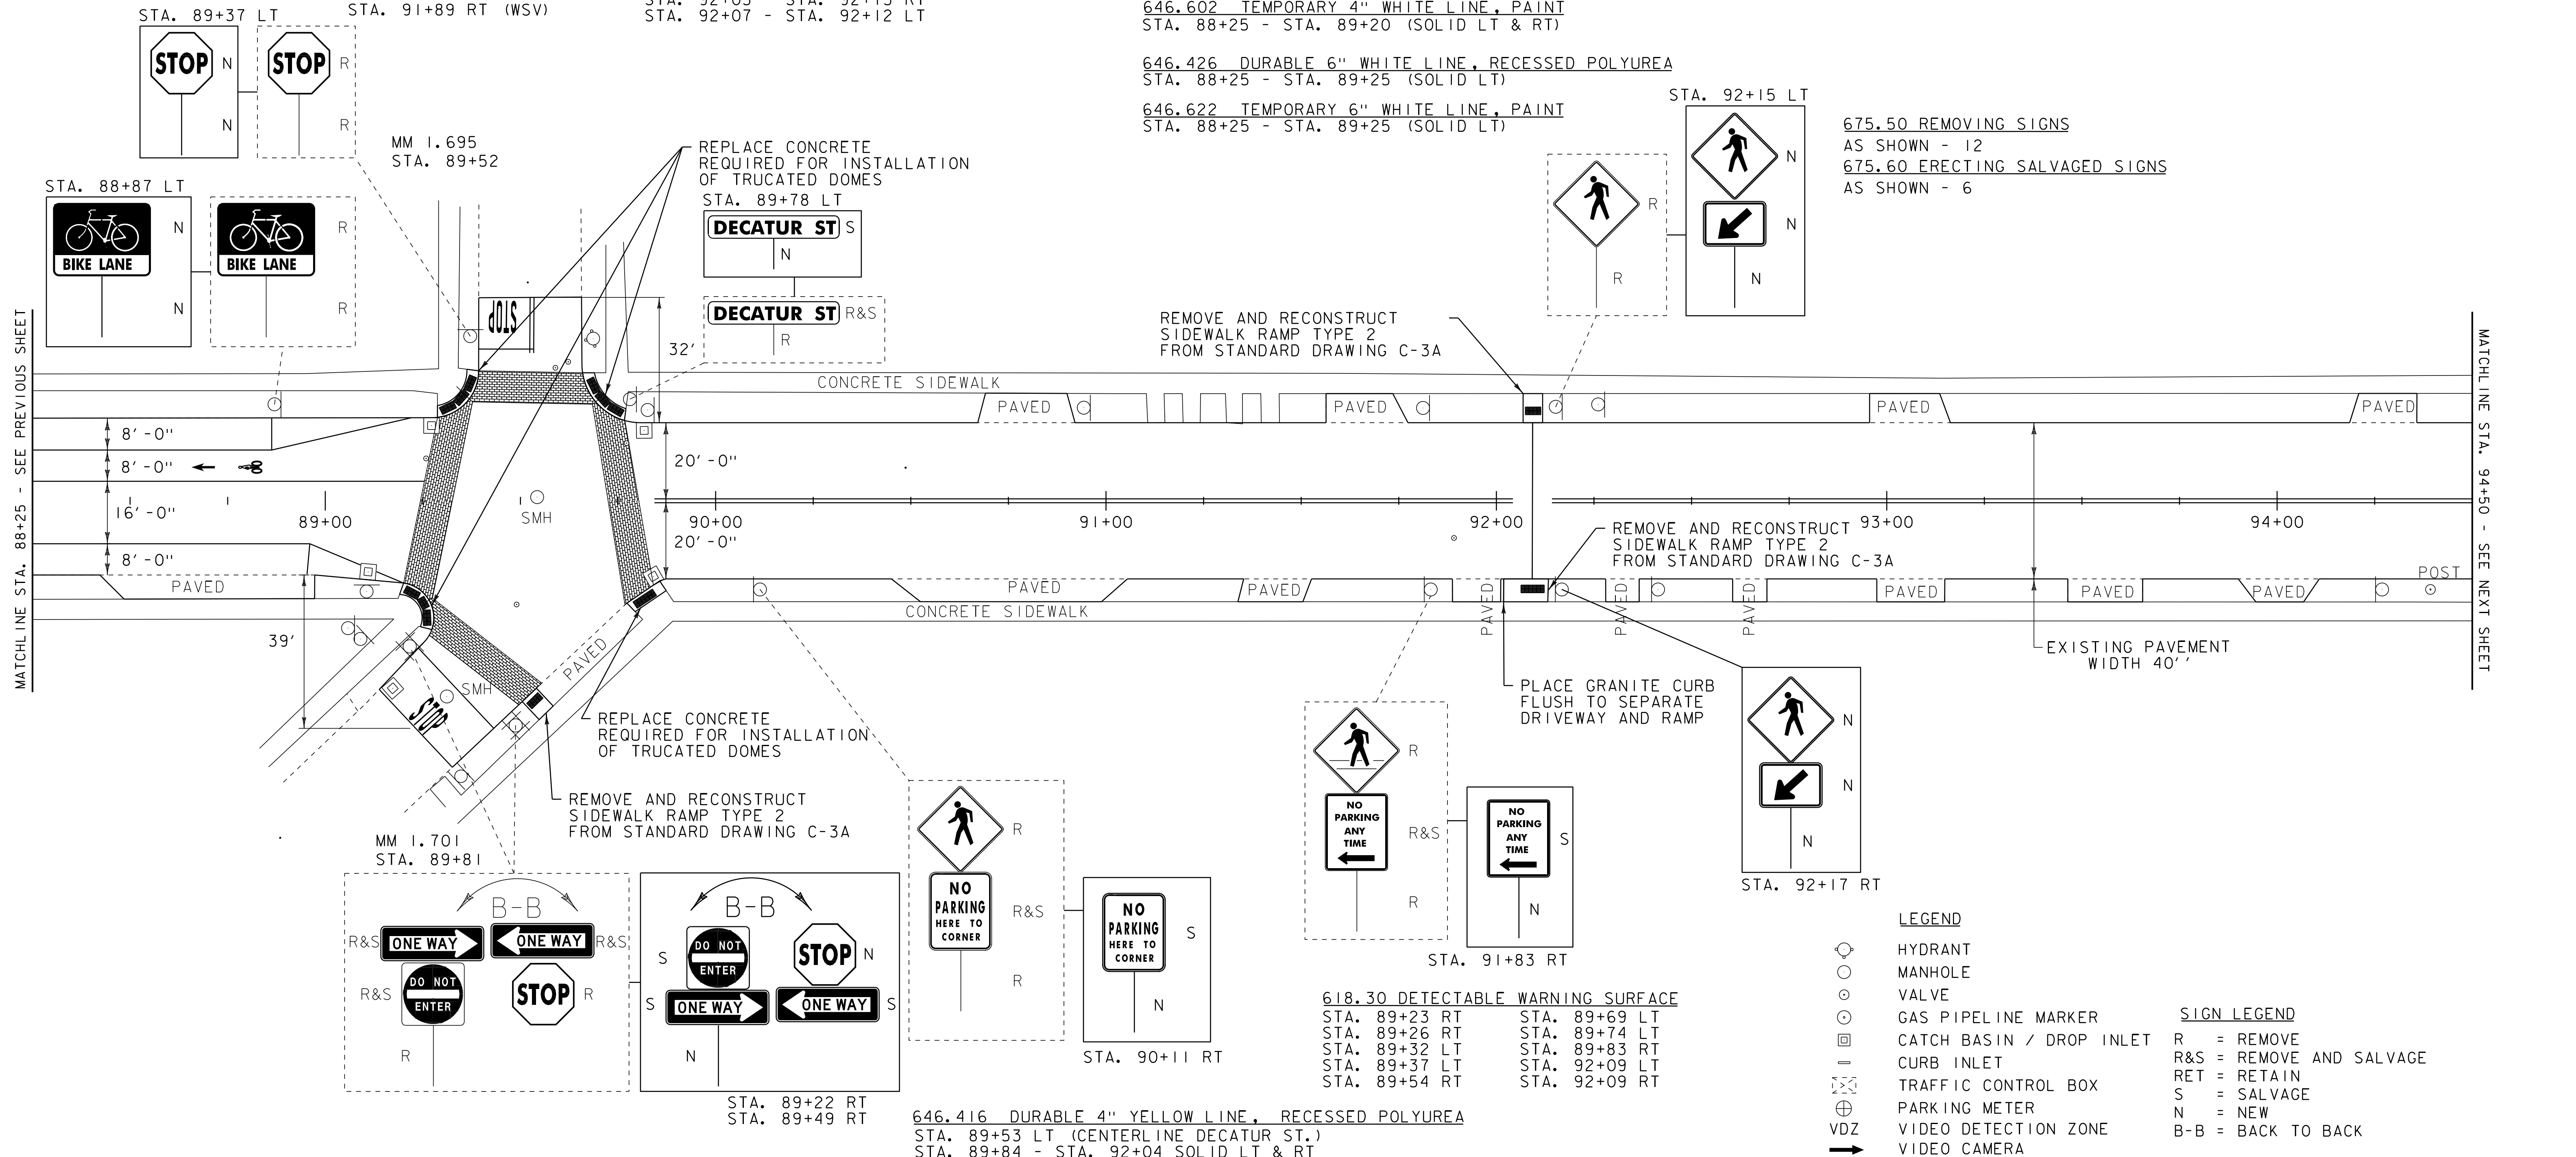

MATCHLINE STA. 88+25 - SEE PREVIOUS SHEET

MATCHLINE STA. 94+50 - SEE NEXT SHEET

**LEGEND**

- HYDRANT
- MANHOLE
- VALVE
- GAS PIPELINE MARKER
- CATCH BASIN / DROP INLET
- CURB INLET
- ⊠ TRAFFIC CONTROL BOX
- ⊕ PARKING METER
- ⊕ VDO VIDEO DETECTION ZONE
- VIDEO CAMERA

**SIGN LEGEND**

- R = REMOVE
- R&S = REMOVE AND SALVAGE
- RET = RETAIN
- S = SALVAGE
- N = NEW
- B-B = BACK TO BACK

646.416 DURABLE 4" YELLOW LINE, RECESSED POLYUREA  
 STA. 89+53 LT (CENTERLINE DECATUR ST.)  
 STA. 89+84 - STA. 92+04 SOLID LT & RT  
 STA. 92+14 - STA. 94+50 SOLID LT & RT  
 646.612 TEMPORARY 4" YELLOW LINE, PAINT  
 STA. 89+53 LT (CENTERLINE DECATUR ST.)  
 STA. 89+84 - STA. 92+04 SOLID LT & RT  
 STA. 92+14 - STA. 94+50 SOLID LT & RT

618.30 DETECTABLE WARNING SURFACE  
 STA. 89+23 RT STA. 89+69 LT  
 STA. 89+26 RT STA. 89+74 LT  
 STA. 89+32 LT STA. 89+83 RT  
 STA. 89+37 LT STA. 92+09 LT  
 STA. 89+54 RT STA. 92+09 RT

**PROJECT LAYOUT SHEET 16**

PROJECT NAME: BURLINGTON (CLASS I)  
 PROJECT NUMBER: STP 2722 (I)

FILE NAME: 07d028.dgn PLOT DATE: 05-JUN-2014 11:21  
 PROJECT LEADER: EPD DRAWN BY: SJL  
 DESIGNED BY: CDL CHECKED BY: EPD  
 PLOT FILE: 07d028\_30.i SHEET 30 OF 61

NOT TO SCALE