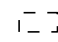
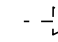
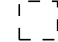
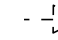
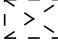

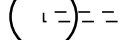



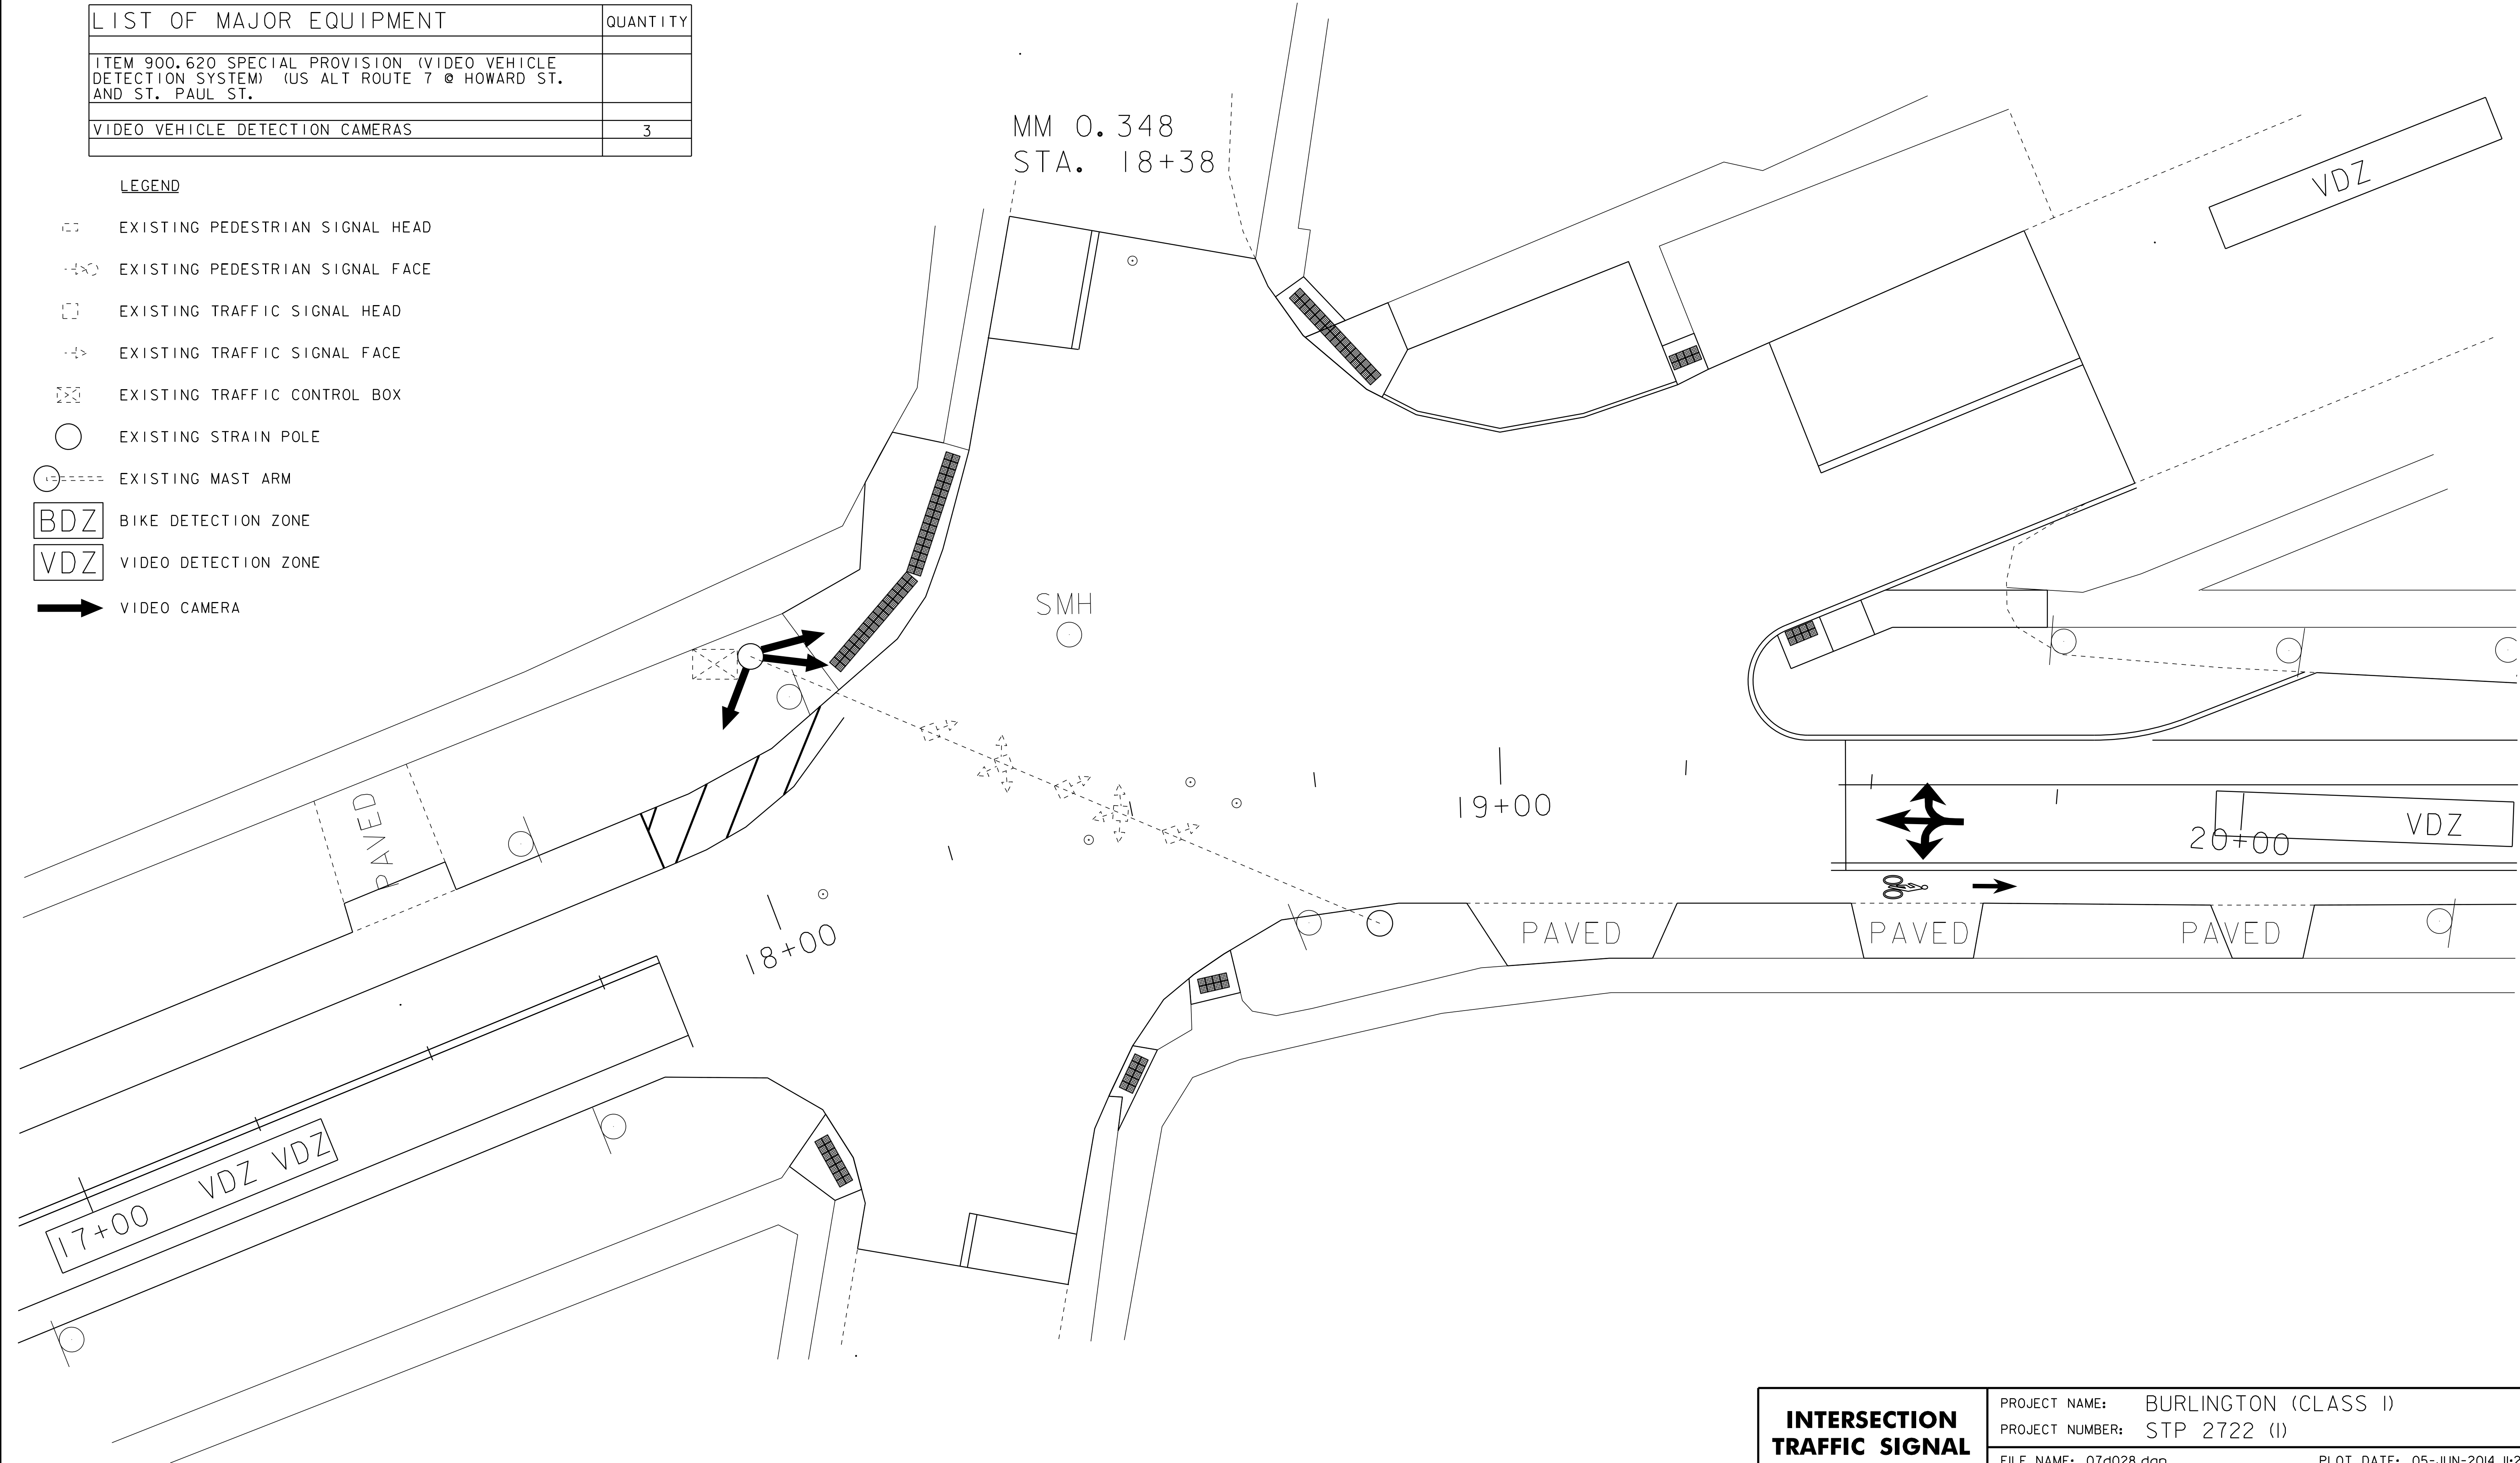


LIST OF MAJOR EQUIPMENT	QUANTITY
ITEM 900.620 SPECIAL PROVISION (VIDEO VEHICLE DETECTION SYSTEM) (US ALT ROUTE 7 @ HOWARD ST. AND ST. PAUL ST.)	
VIDEO VEHICLE DETECTION CAMERAS	3

**LEGEND**

-  EXISTING PEDESTRIAN SIGNAL HEAD
-  EXISTING PEDESTRIAN SIGNAL FACE
-  EXISTING TRAFFIC SIGNAL HEAD
-  EXISTING TRAFFIC SIGNAL FACE
-  EXISTING TRAFFIC CONTROL BOX
-  EXISTING STRAIN POLE
-  EXISTING MAST ARM
-  BIKE DETECTION ZONE
-  VIDEO DETECTION ZONE
-  VIDEO CAMERA



NOT TO SCALE

<b>INTERSECTION TRAFFIC SIGNAL EQUIPMENT SHEET 1</b>	PROJECT NAME: BURLINGTON (CLASS I)	PLOT DATE: 05-JUN-2014 11:21
	PROJECT NUMBER: STP 2722 (I)	DRAWN BY: SJL
	FILE NAME: 07d028.dgn	CHECKED BY: EPD
	DESIGNED BY: CDL	SHEET 33 OF 61
	PLOT FILE: 07d028_33.i	