



LIST OF MAJOR EQUIPMENT	QUANTITY
ITEM 900.620 SPECIAL PROVISION (VIDEO VEHICLE DETECTION SYSTEM) (US ALT ROUTE 7 @ MAIN ST.)	
VIDEO VEHICLE DETECTION CAMERA	2
ITEM 900.645 SPECIAL PROVISION (VEHICLE SIGNAL HEADS, LED) (US ALT ROUTE 7 @ MAIN ST.)	
8" LED SIGNAL HEAD WITH BACK PLATES	7
8" LED SIGNAL HEAD WITH 12" LED TURN	1
ARROW WITH BACK PLATES	
SIGNAL HEAD MOUNTING EQUIPMENT	8
SIGNAL CABLE	8

TH #1
MM 0.954
STA. 50+35

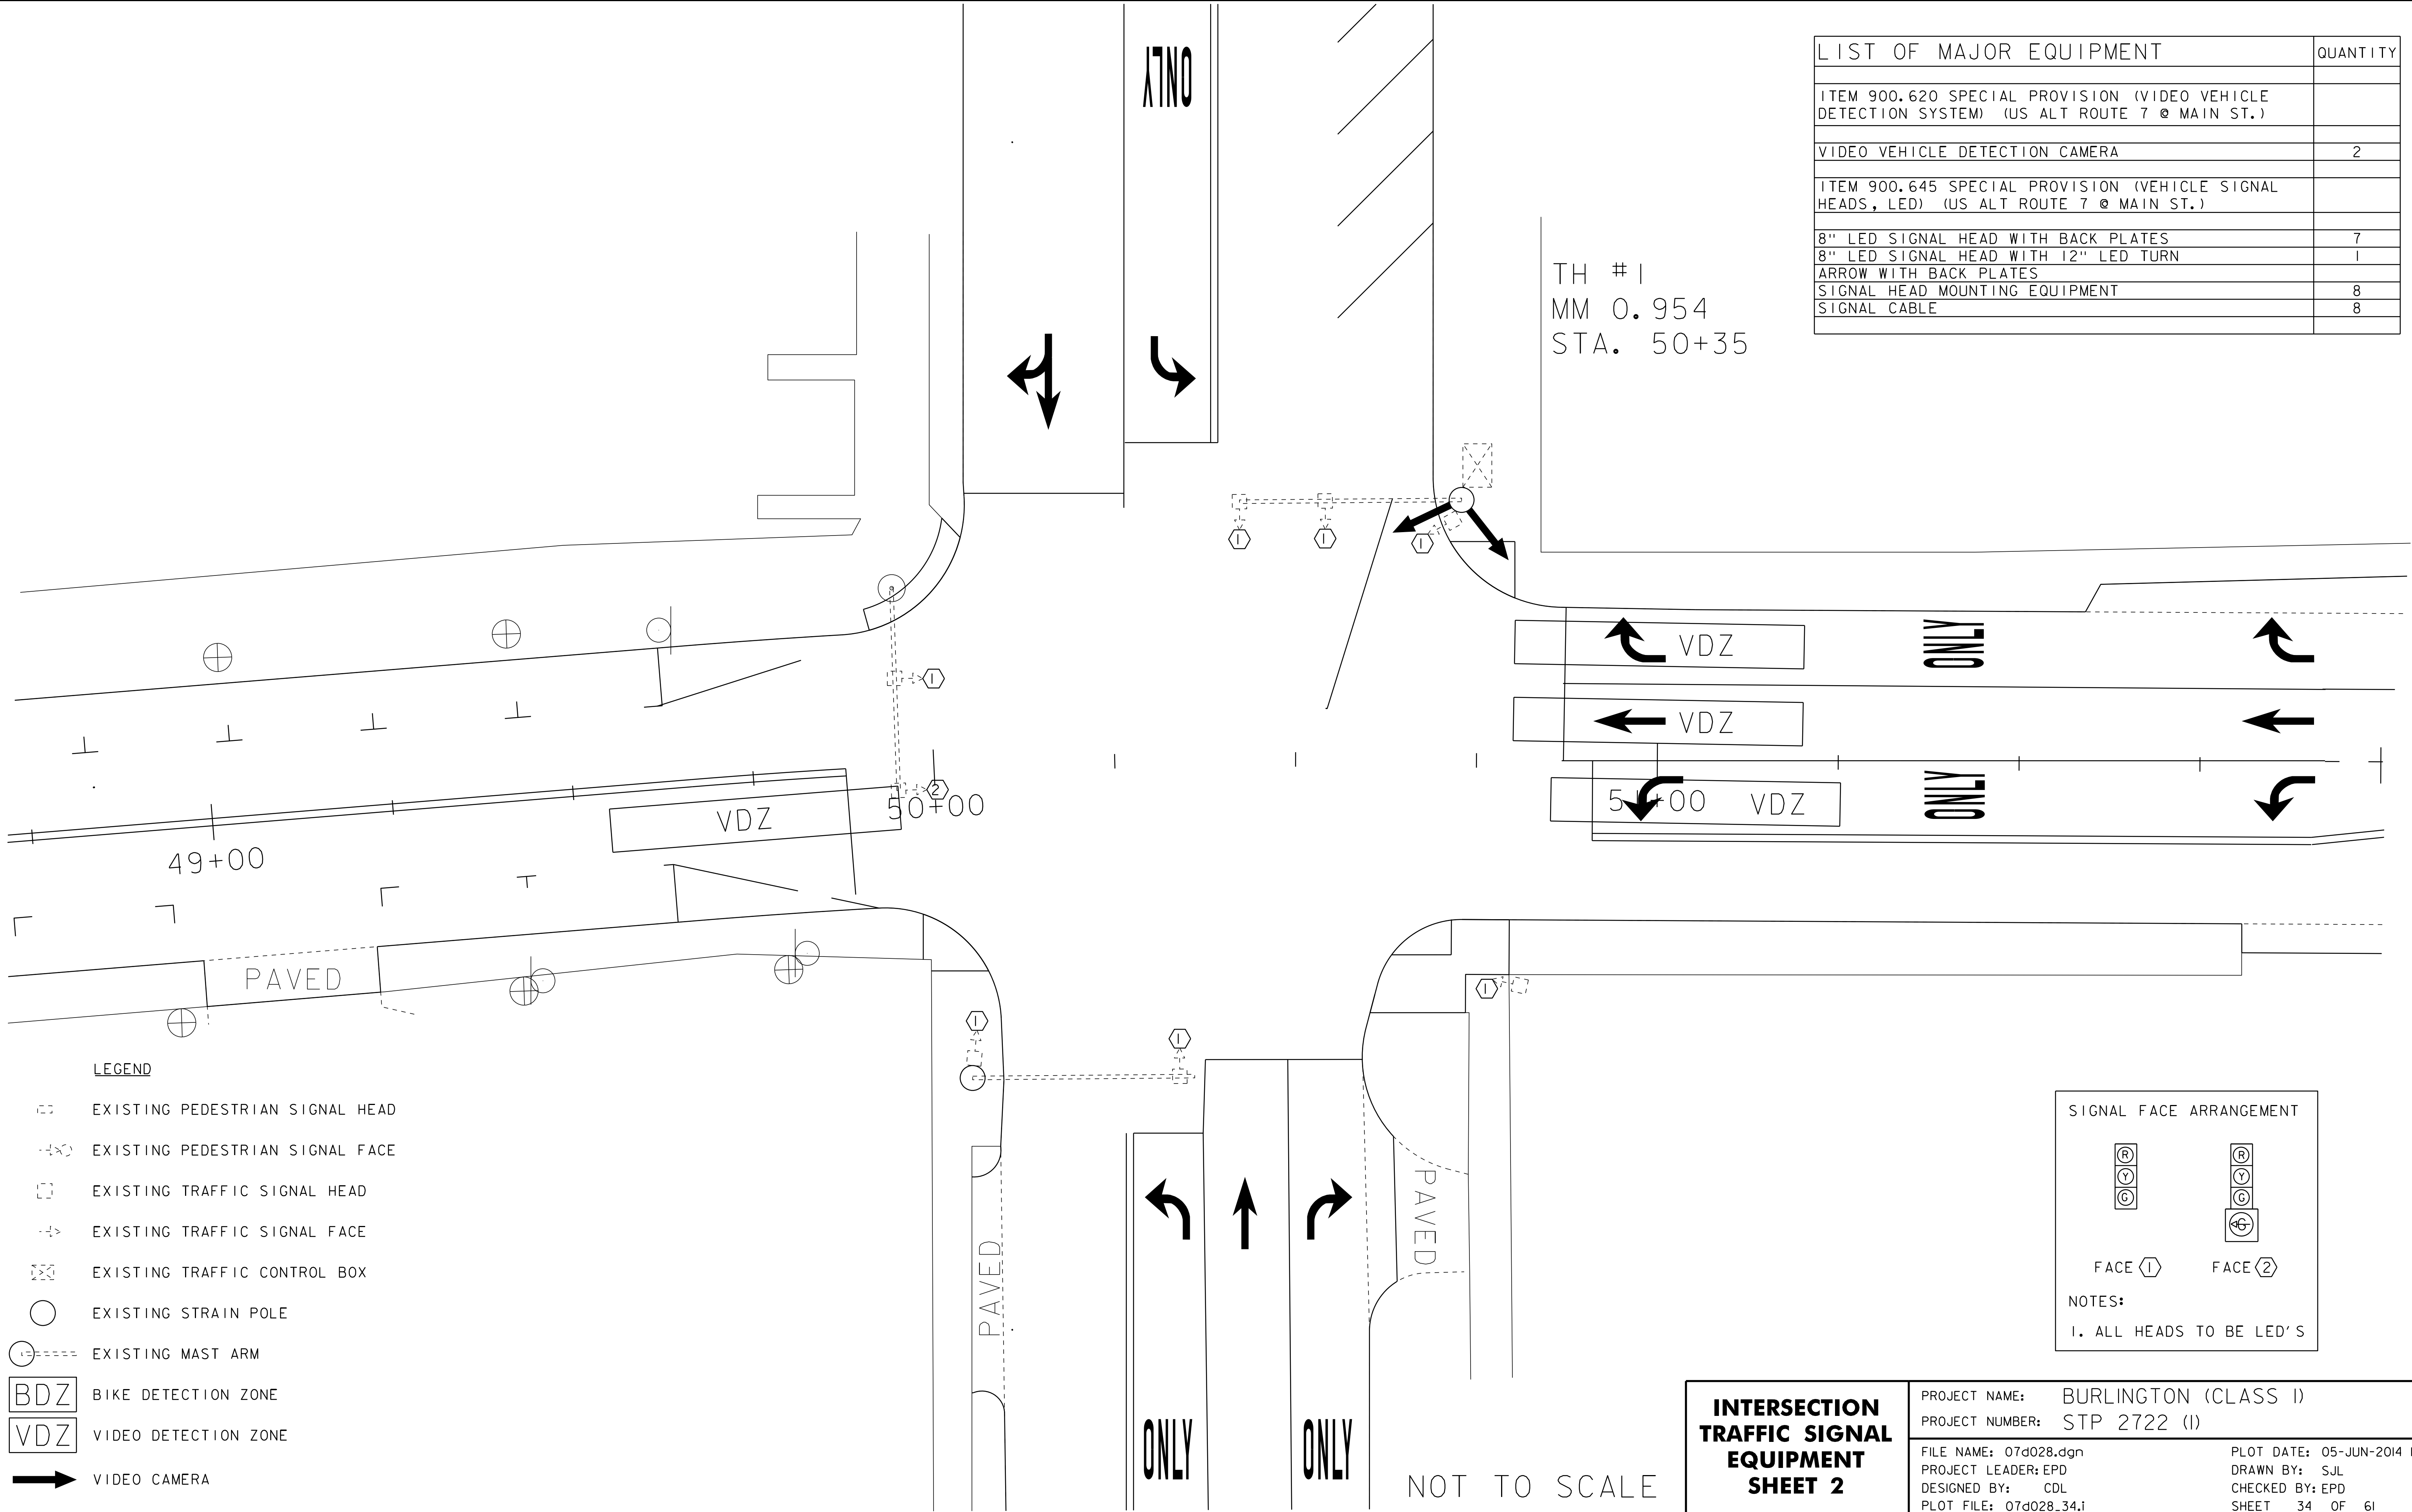

LEGEND

- EXISTING PEDESTRIAN SIGNAL HEAD
- EXISTING PEDESTRIAN SIGNAL FACE
- EXISTING TRAFFIC SIGNAL HEAD
- EXISTING TRAFFIC SIGNAL FACE
- EXISTING TRAFFIC CONTROL BOX
- EXISTING STRAIN POLE
- EXISTING MAST ARM
- BIKE DETECTION ZONE
- VIDEO DETECTION ZONE
- VIDEO CAMERA

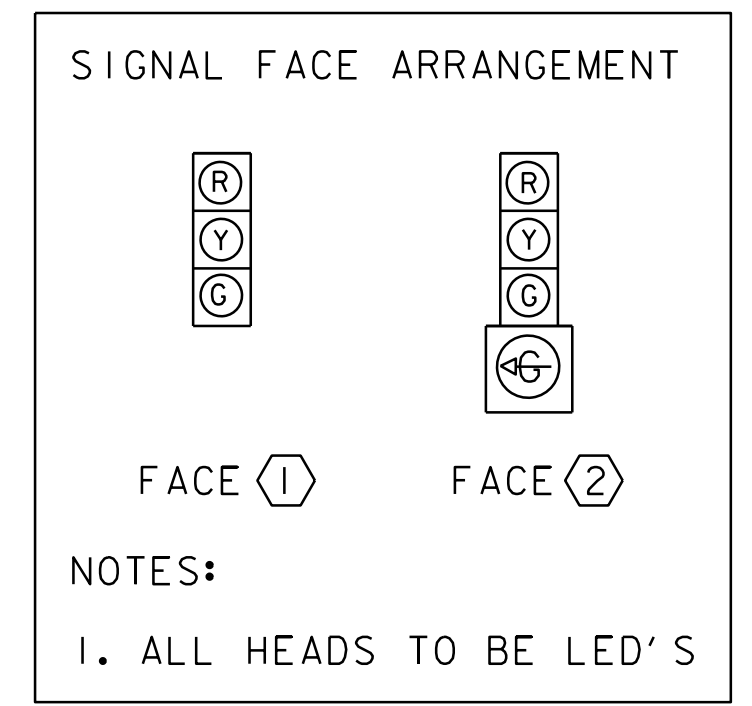

INTERSECTION TRAFFIC SIGNAL EQUIPMENT SHEET 2

PROJECT NAME: BURLINGTON (CLASS I)
PROJECT NUMBER: STP 2722 (I)

FILE NAME: 07d028.dgn PLOT DATE: 05-JUN-2014 11:21
PROJECT LEADER: EPD DRAWN BY: SJL
DESIGNED BY: CDL CHECKED BY: EPD
PLOT FILE: 07d028_34.i SHEET 34 OF 61

NOT TO SCALE