


LIST OF MAJOR EQUIPMENT	QUANTITY
ITEM 900.620 SPECIAL PROVISION (VIDEO VEHICLE DETECTION SYSTEM) (US ALT ROUTE 7 @ COLLEGE ST.)	
VIDEO VEHICLE DETECTION CAMERAS	2

MM 1.034
STA. 54+57

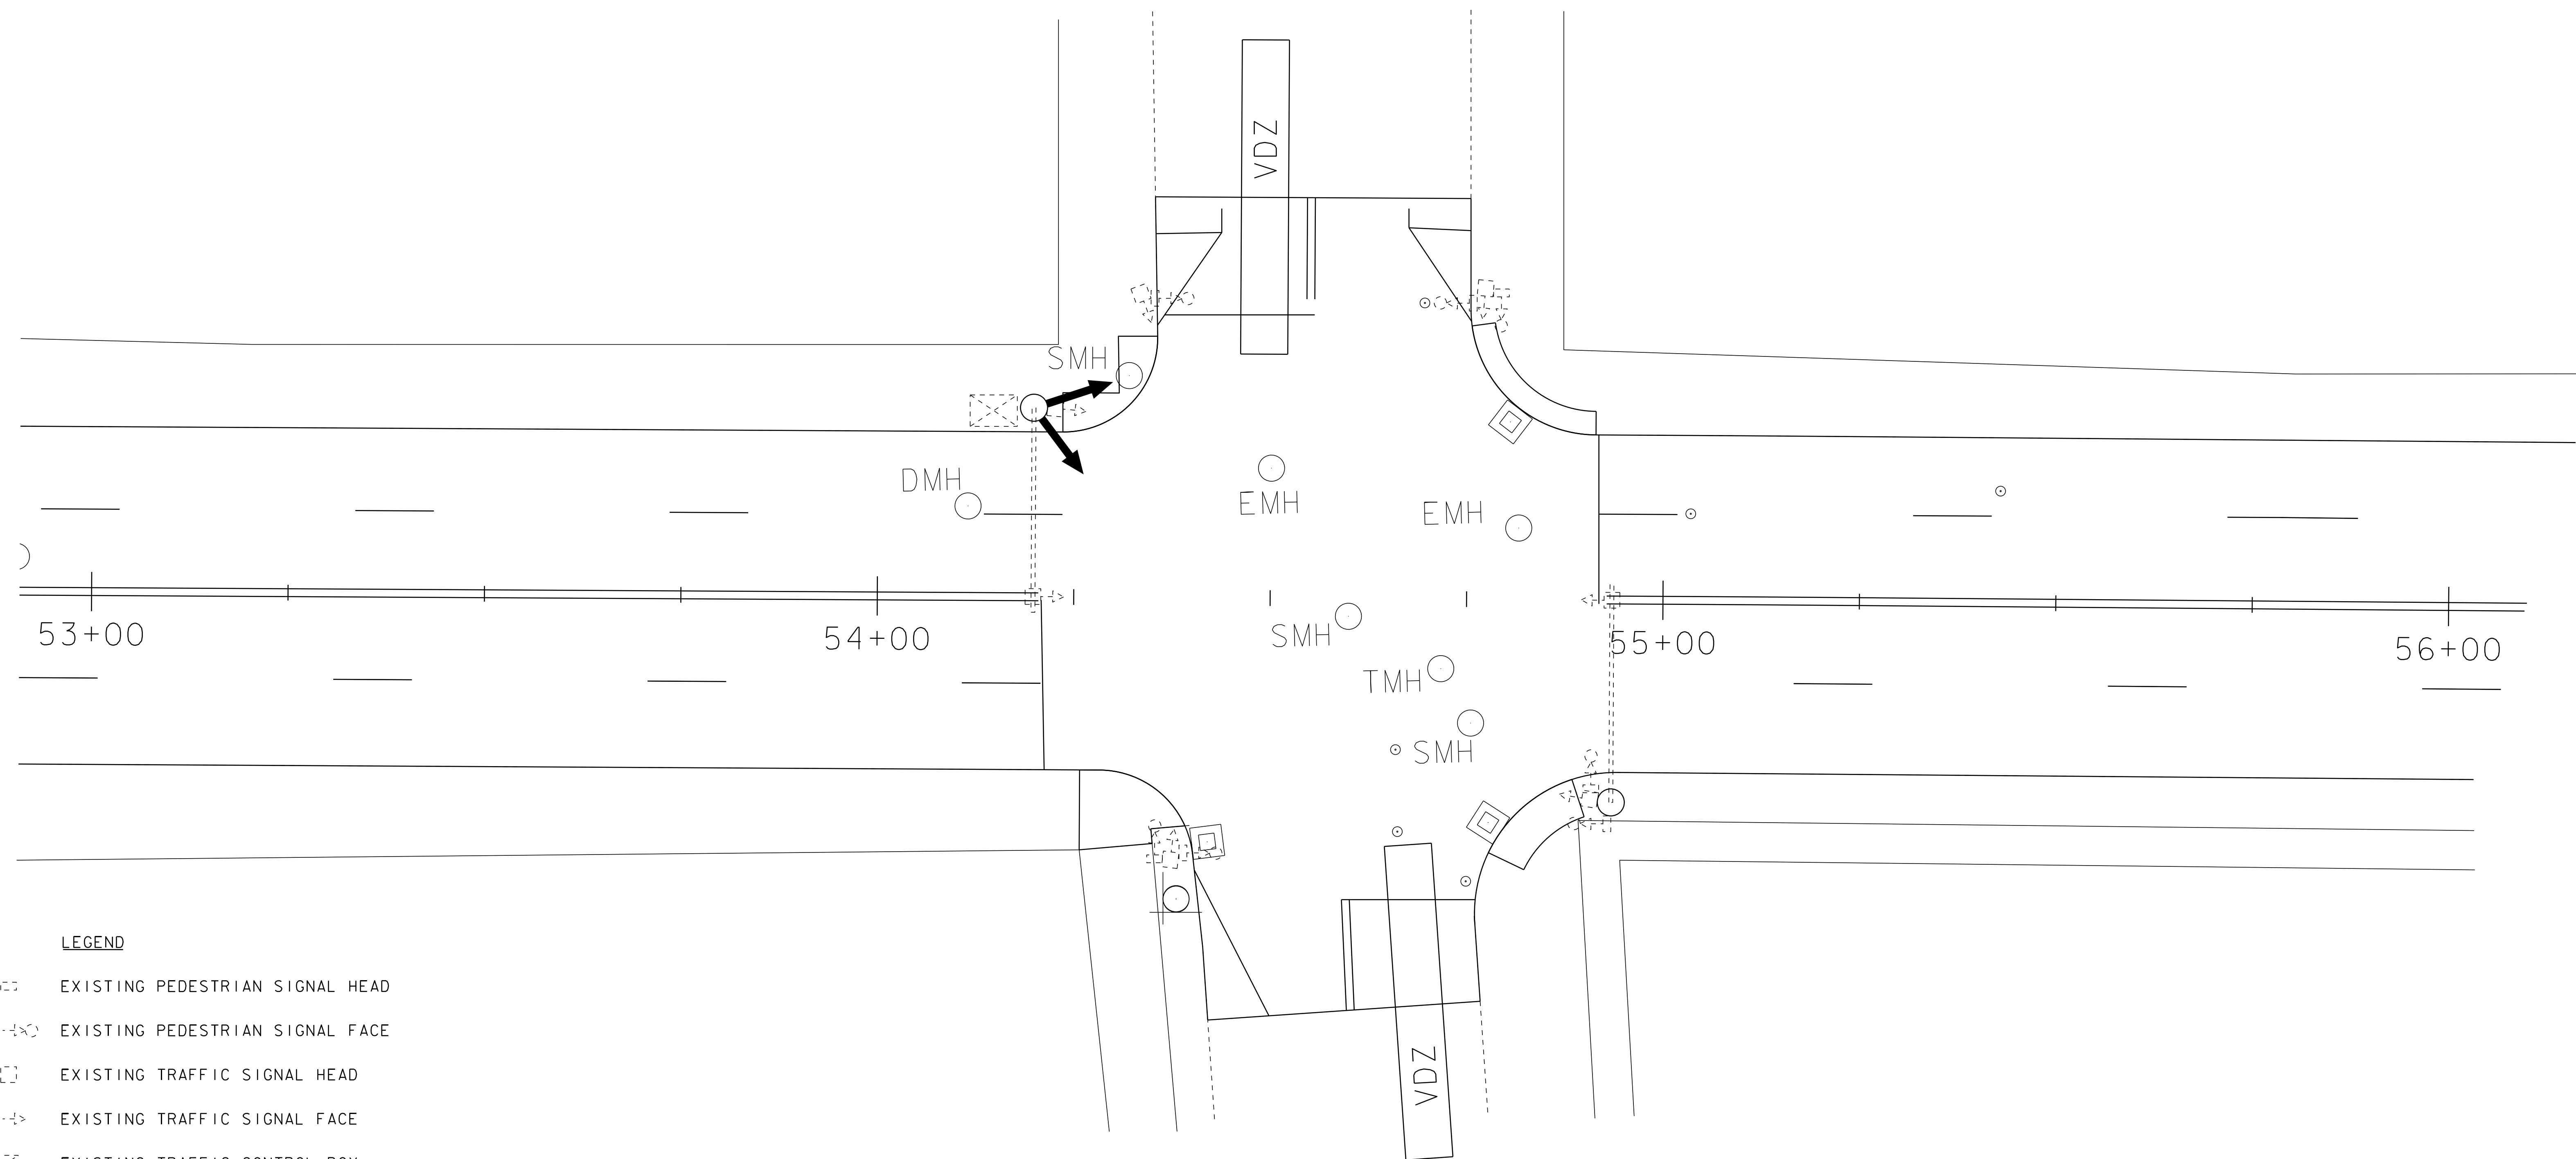

LEGEND

- ⊞ EXISTING PEDESTRIAN SIGNAL HEAD
- ⊞ EXISTING PEDESTRIAN SIGNAL FACE
- ⊞ EXISTING TRAFFIC SIGNAL HEAD
- ⊞ EXISTING TRAFFIC SIGNAL FACE
- ⊞ EXISTING TRAFFIC CONTROL BOX
- EXISTING STRAIN POLE
- EXISTING MAST ARM
- BDZ BIKE DETECTION ZONE
- VDZ VIDEO DETECTION ZONE
- ➔ VIDEO CAMERA

NOT TO SCALE

INTERSECTION TRAFFIC SIGNAL EQUIPMENT SHEET 3	PROJECT NAME: BURLINGTON (CLASS I)	PLOT DATE: 05-JUN-2014 11:21
	PROJECT NUMBER: STP 2722 (I)	DRAWN BY: SJL
	FILE NAME: 07d028.dgn	DESIGNED BY: CDL
	PLOT FILE: 07d028_35.i	CHECKED BY: EPD
		SHEET 35 OF 61