
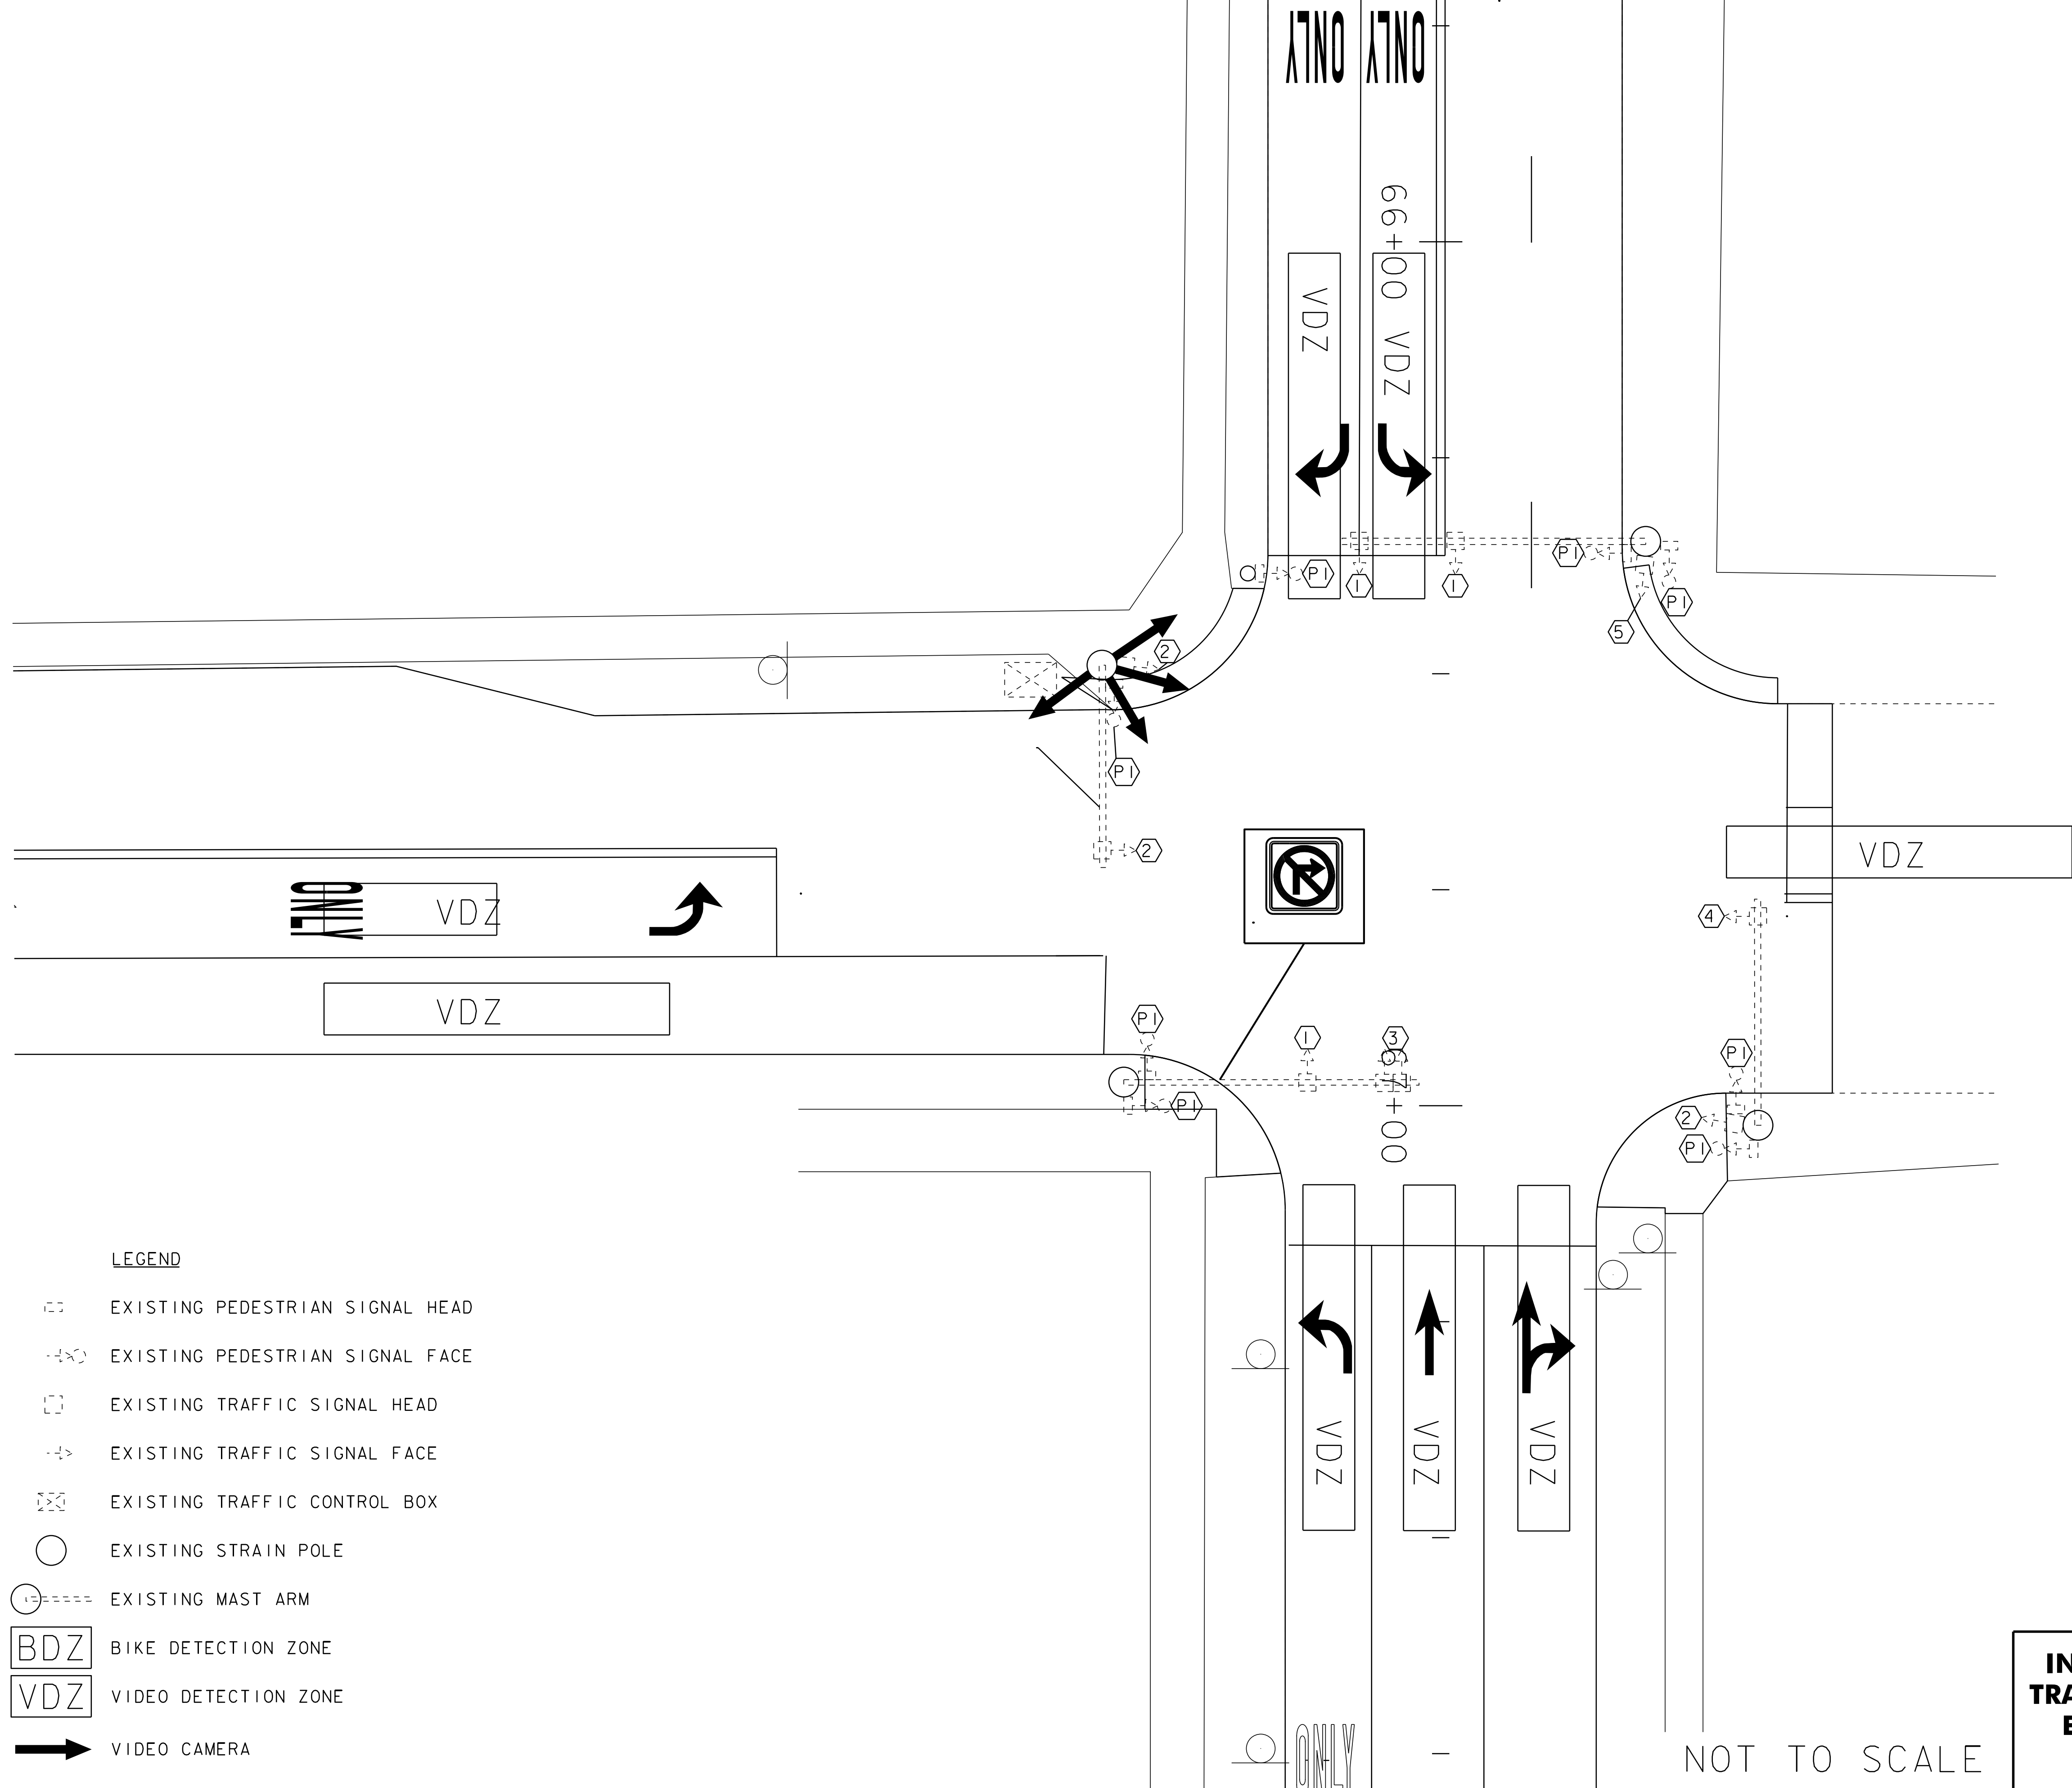


LIST OF MAJOR EQUIPMENT	QUANTITY
ITEM 900.620 SPECIAL PROVISION (PEDESTRIAN SIGNAL HEAD, COUNTDOWN) (US ALT ROUTE 7 @ PEARL ST.)	
PEDESTRIAN SIGNAL HEADS, COUNTDOWN	8
ITEM 900.620 SPECIAL PROVISION (VIDEO VEHICLE DETECTION SYSTEM) (US ALT ROUTE 7 @ PEARL ST.)	
VIDEO VEHICLE DETECTION CAMERA	4
ITEM 900.645 SPECIAL PROVISION (VEHICLE SIGNAL HEADS, LED) (US ALT ROUTE 7 @ PEARL ST.)	
8" LED SIGNAL HEADS	3
8" LED SIGNAL HEADS WITH BACK PLATES	3
8" LED SIGNAL HEADS WITH 12" LED TURN	2
ARROW WITH BACK PLATES	
8" LED SIGNAL HEADS WITH 2-12" LED TURN ARROWS	1
SIGNAL HEAD MOUNTING EQUIPMENT	9
SIGNAL CABLE	9
ELECTRONIC NO TURN ON RED SIGN	1

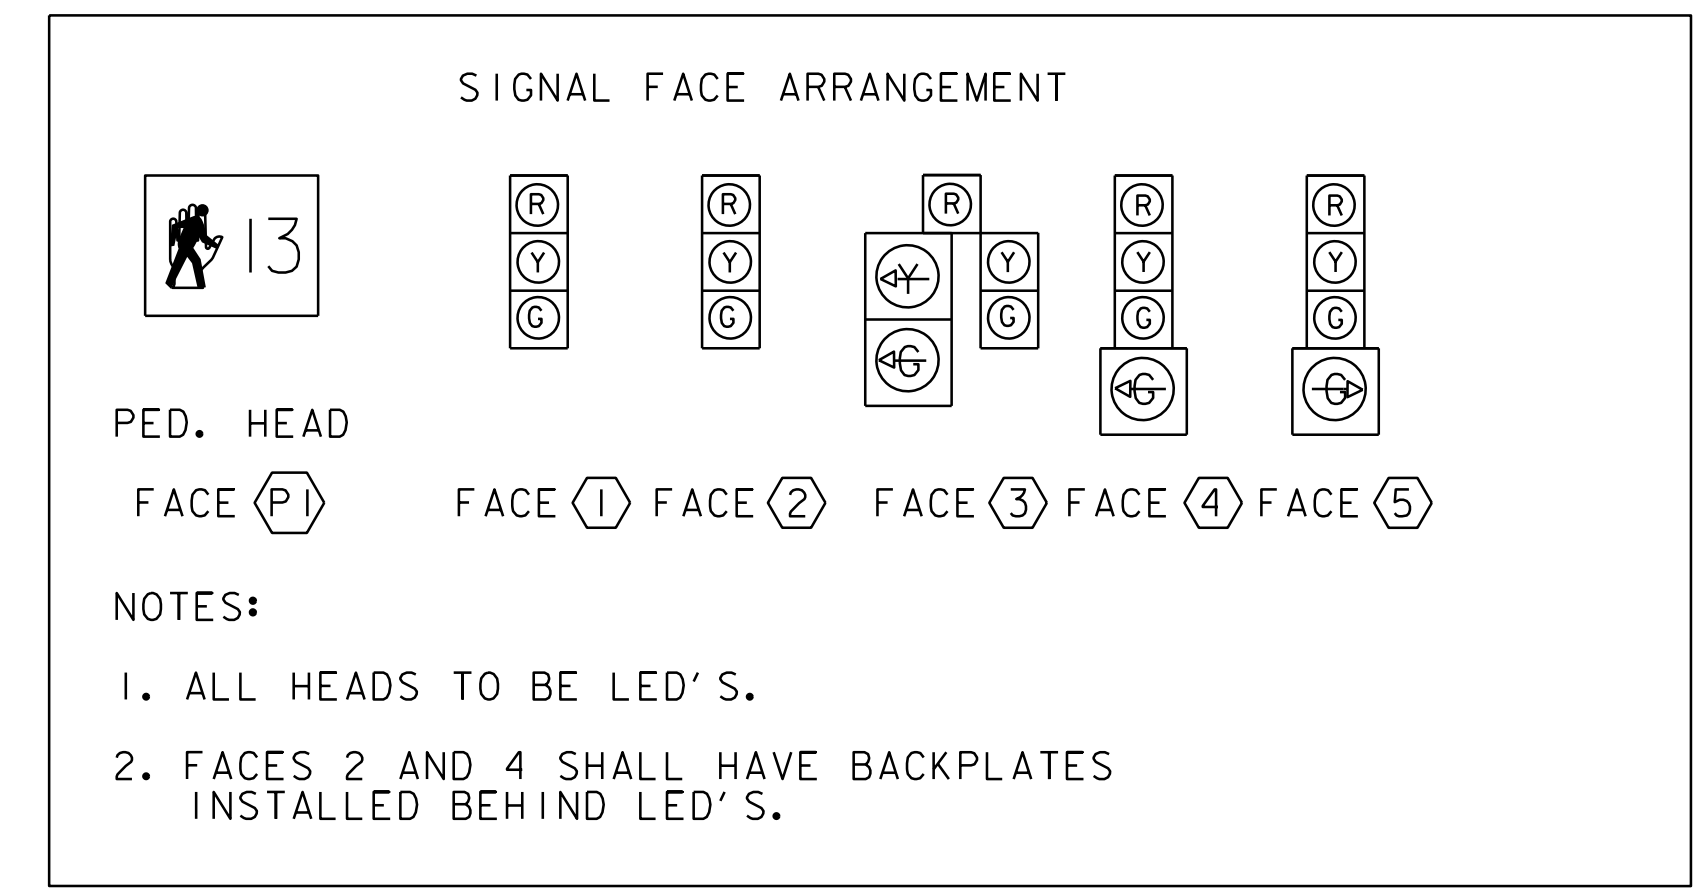

- LEGEND**
- EXISTING PEDESTRIAN SIGNAL HEAD
 - EXISTING PEDESTRIAN SIGNAL FACE
 - EXISTING TRAFFIC SIGNAL HEAD
 - EXISTING TRAFFIC SIGNAL FACE
 - EXISTING TRAFFIC CONTROL BOX
 - EXISTING STRAIN POLE
 - EXISTING MAST ARM
 - BIKE DETECTION ZONE
 - VIDEO DETECTION ZONE
 - VIDEO CAMERA

INTERSECTION TRAFFIC SIGNAL EQUIPMENT SHEET 4	PROJECT NAME: BURLINGTON (CLASS I)	PLOT DATE: 05-JUN-2014 11:21
	PROJECT NUMBER: STP 2722 (I)	DRAWN BY: SJL
	FILE NAME: 07d028.dgn	DESIGNED BY: CDL
	PROJECT LEADER: EPD	CHECKED BY: EPD
	PLOT FILE: 07d028_36.i	SHEET 36 OF 61