


LIST OF MAJOR EQUIPMENT	QUANTITY
ITEM 900.620 SPECIAL PROVISION (VIDEO VEHICLE DETECTION SYSTEM) (US ALT ROUTE 7 @ NORTH ST.)	
VIDEO VEHICLE DETECTION CAMERAS	2

TH #12
MM 1.563
STA. 82+53

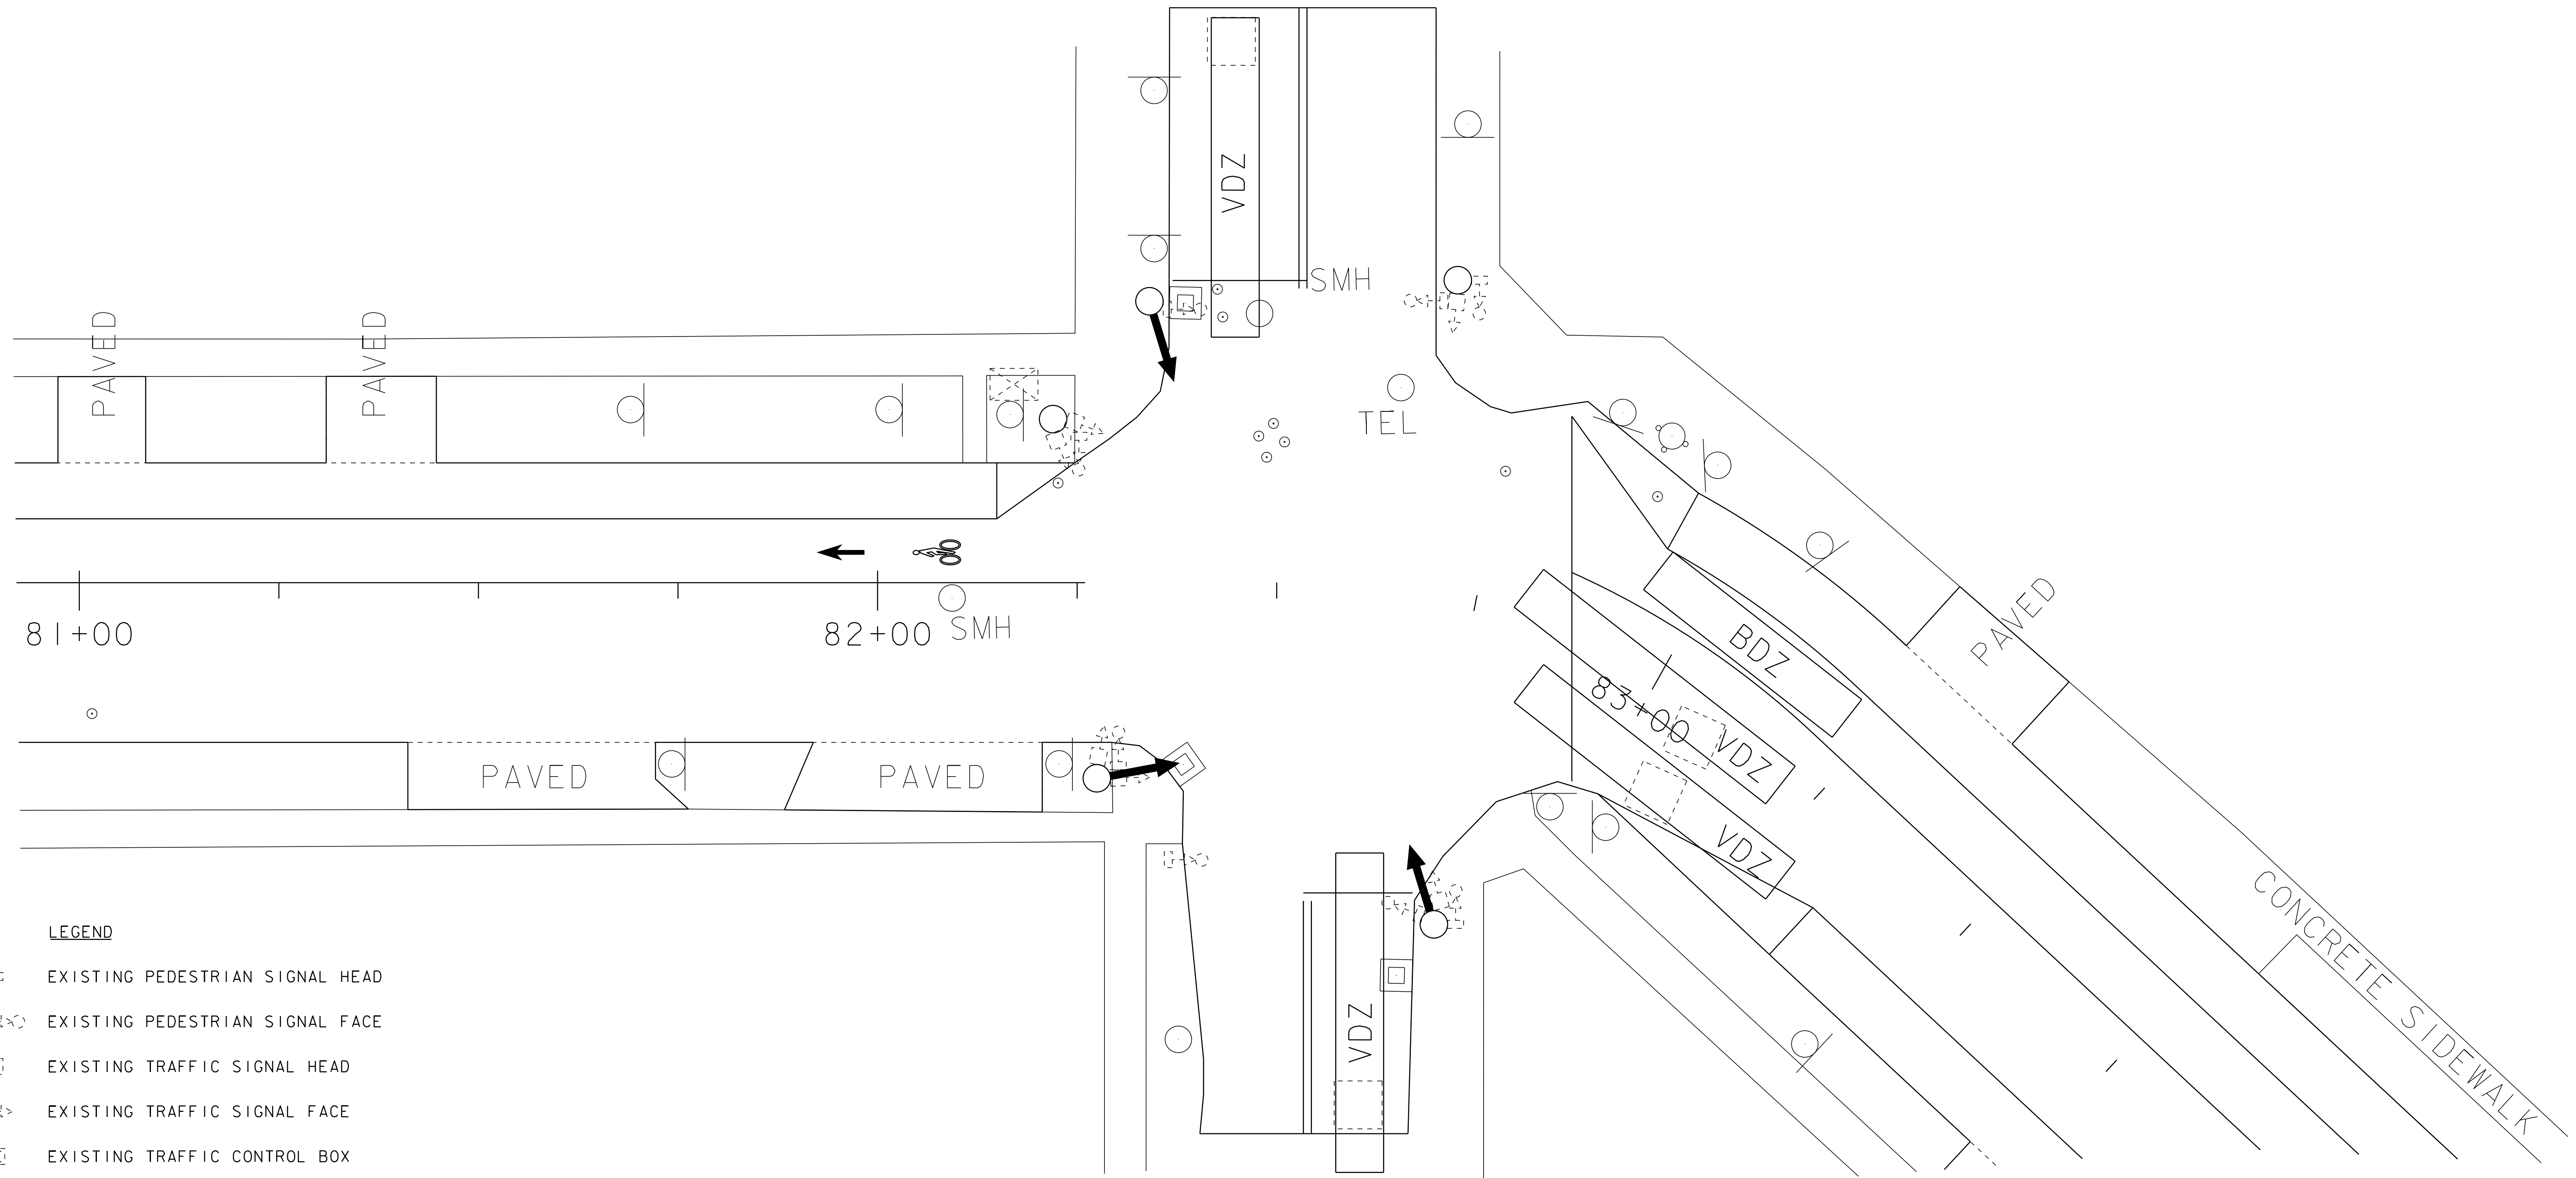

LEGEND

- EXISTING PEDESTRIAN SIGNAL HEAD
- EXISTING PEDESTRIAN SIGNAL FACE
- EXISTING TRAFFIC SIGNAL HEAD
- EXISTING TRAFFIC SIGNAL FACE
- EXISTING TRAFFIC CONTROL BOX
- EXISTING STRAIN POLE
- EXISTING MAST ARM
- BIKE DETECTION ZONE
- VIDEO DETECTION ZONE
- VIDEO CAMERA

NOT TO SCALE

**INTERSECTION
TRAFFIC SIGNAL
EQUIPMENT
SHEET 5**

PROJECT NAME: BURLINGTON (CLASS I)	PLOT DATE: 05-JUN-2014 11:21
PROJECT NUMBER: STP 2722 (I)	DRAWN BY: SJL
FILE NAME: 07d028.dgn	CHECKED BY: EPD
PROJECT LEADER: EPD	SHEET 37 OF 61
DESIGNED BY: CDL	
PLOT FILE: 07d028_37.i	