

DURABLE 4 INCH WHITE LINE
 (ALL LINES WILL INCLUDE EDGE LINE BREAKS AND RADI1 FOR SIDE ROADS)
 COVENTRY STATE HIGHWAY
 STA. 0+00 TO 2+50, SOLID LT & RT
 STA. 1+00, SOLID RT (EDGE LINES, AIRPORT ROAD)

DURABLE 4 INCH YELLOW LINE
 (ALL LINES WILL INCLUDE C BREAKS FOR SIDE ROADS)
 STA. 0+00 TO 2+50, SOLID LT & RT
 STA. 1+00, DOUBLE SOLID RT (AIRPORT ROAD)

DURABLE 24 INCH STOP BAR
 STA. 1+00, RT (AIRPORT ROAD)
DURABLE LETTER OR SYMBOL
 STA. 1+00, RT - "STOP" (AIRPORT ROAD)

TEMPORARY 4 INCH WHITE LINE, PAINT
 (ALL LINES WILL INCLUDE EDGE LINE BREAKS AND RADI1 FOR SIDE ROADS)
 COVENTRY STATE HIGHWAY
 STA. 0+00 TO 2+50, SOLID LT & RT
 STA. 1+00, SOLID RT (EDGE LINES, AIRPORT ROAD)



TEMPORARY 4 INCH YELLOW LINE, PAINT
 (ALL LINES WILL INCLUDE C BREAKS FOR SIDE ROADS)
 STA. 0+00 TO 2+50, SOLID LT & RT
 STA. 1+00, DOUBLE SOLID RT (AIRPORT ROAD)

REMOVING SIGNS
 AS SHOWN - 14

TEMPORARY 24 INCH STOP BAR, PAINT
 STA. 1+00, RT (AIRPORT ROAD)

TEMPORARY LETTER OR SYMBOL, PAINT
 STA. 1+00, RT - "STOP" (AIRPORT ROAD)

**BEGIN STP 2704(1) U.S. ROUTE 5
 NEWPORT CITY STA. 0+00.00 = MM 0.000**

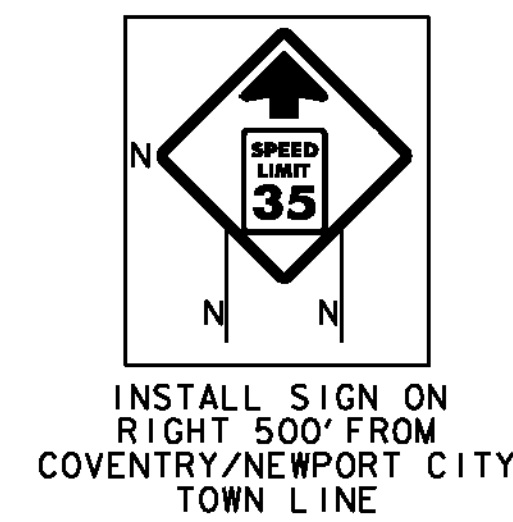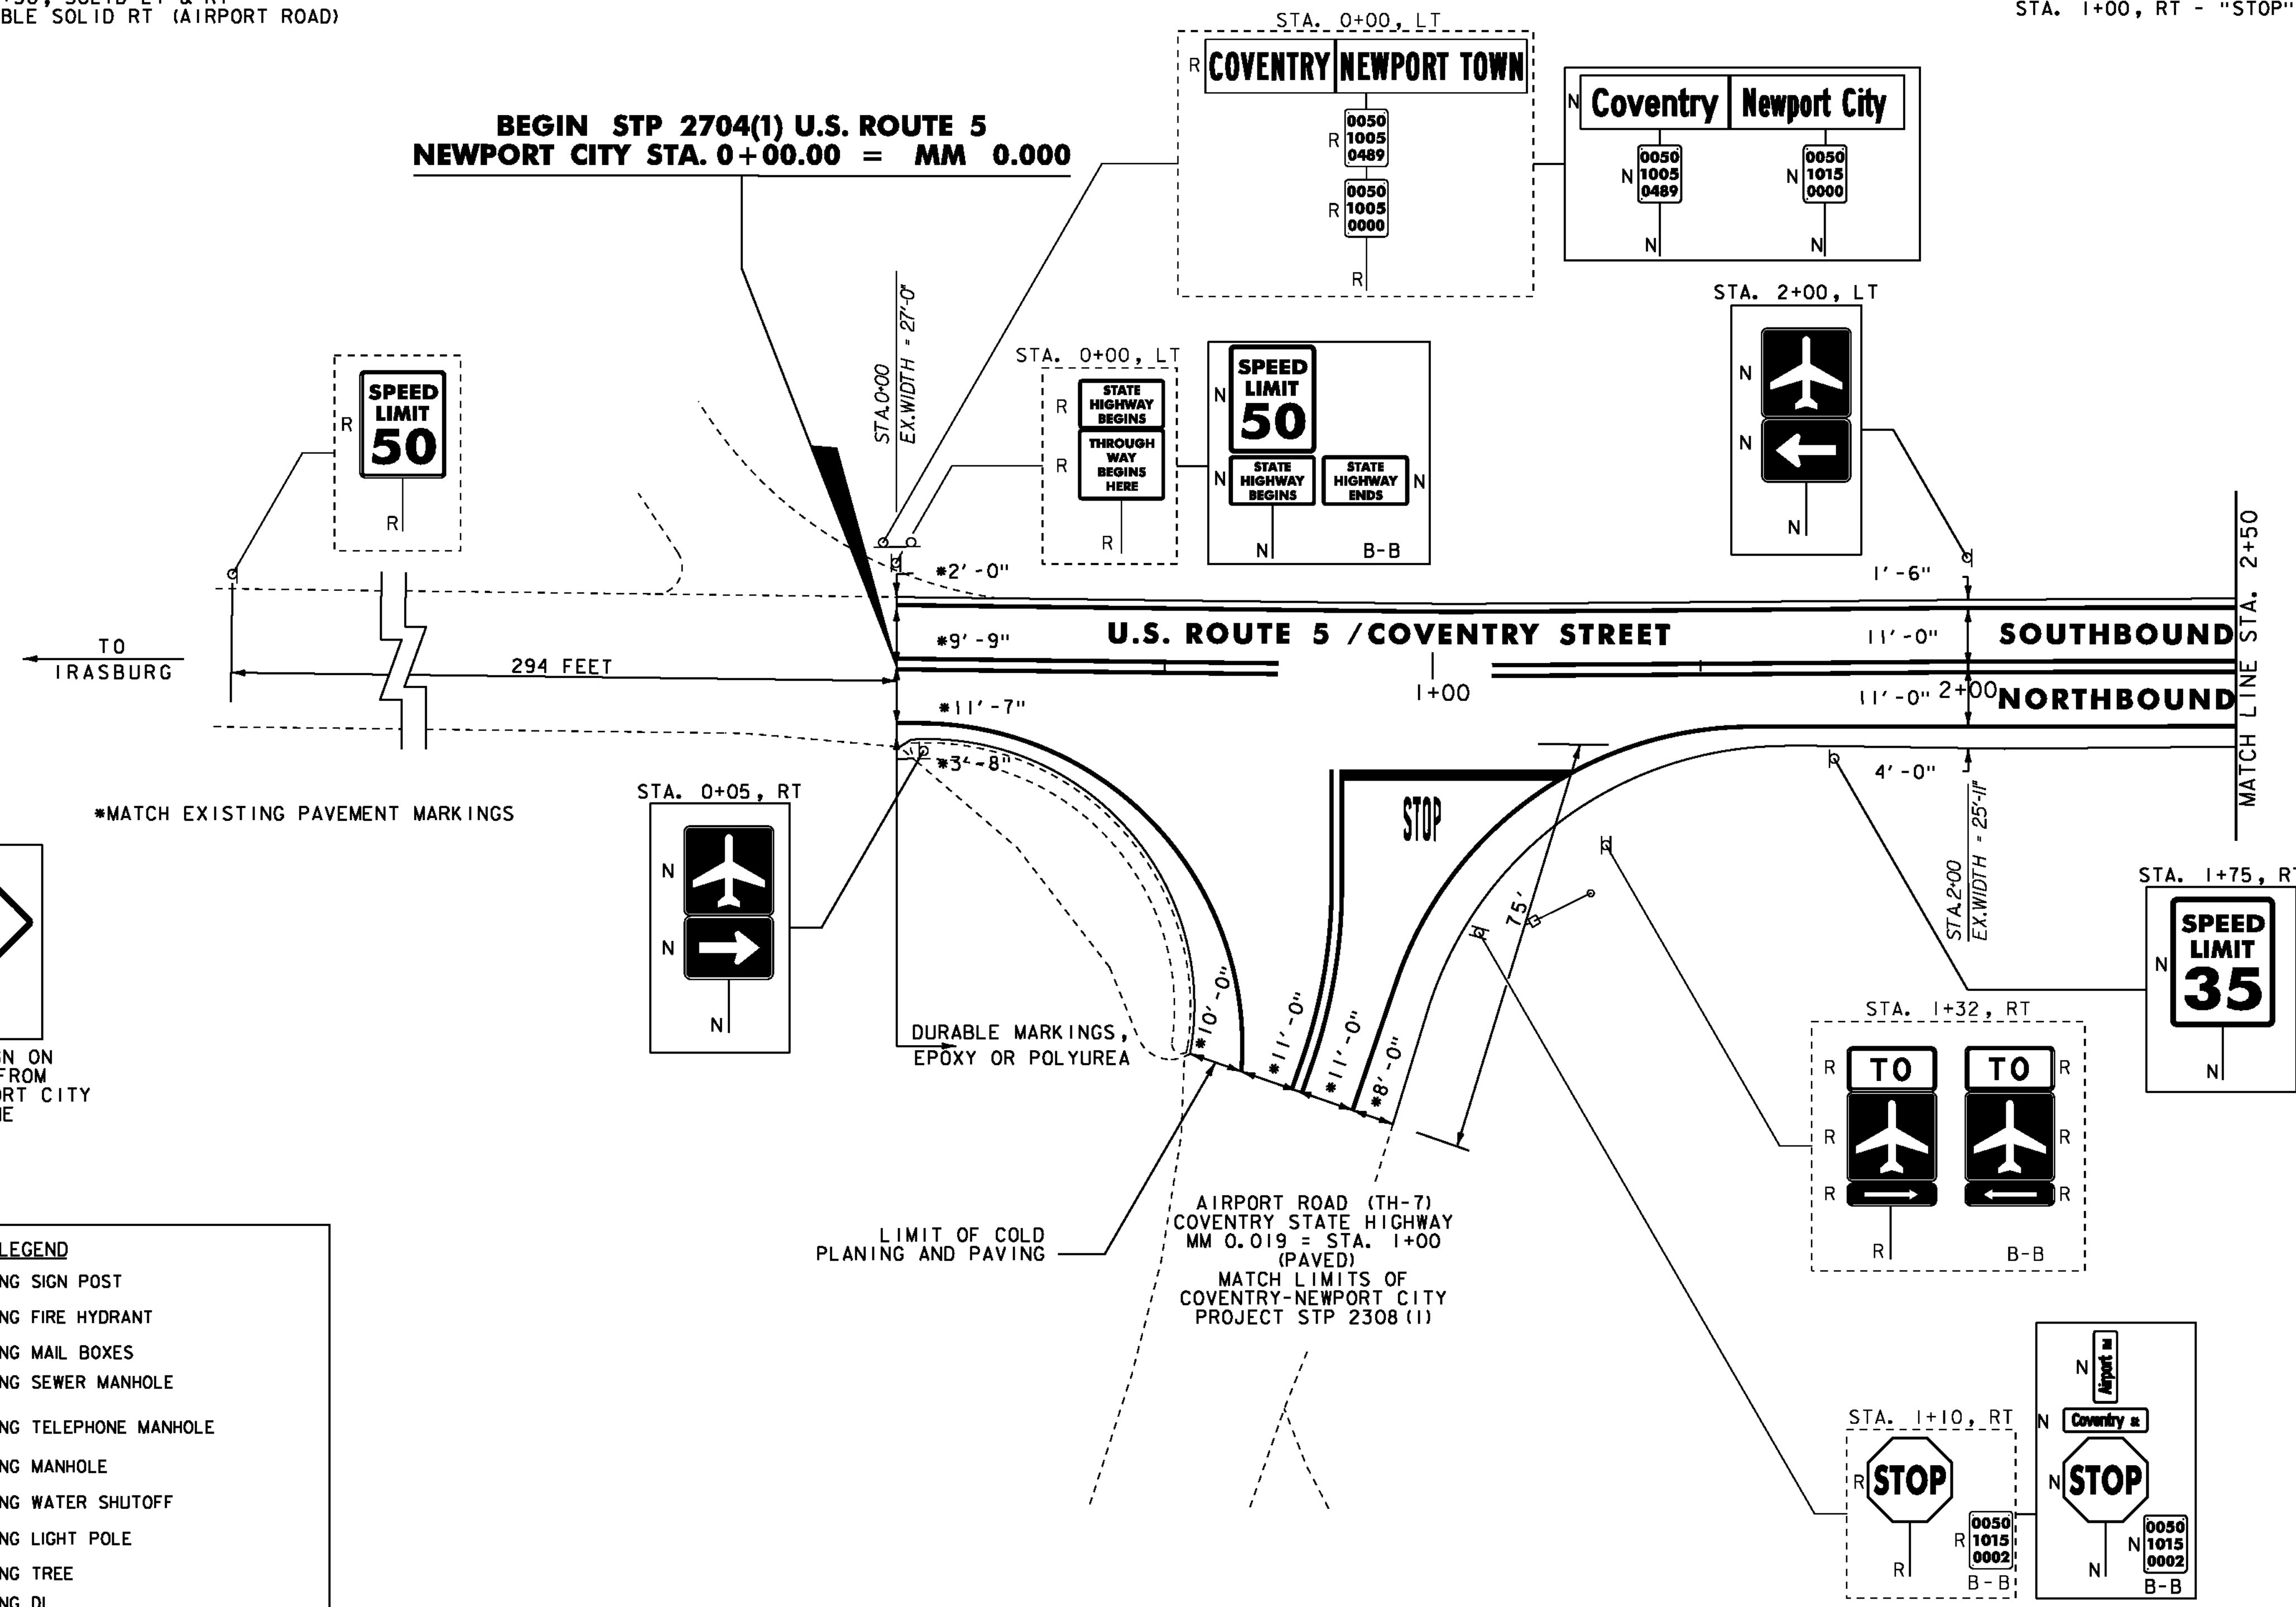

GENERAL LEGEND	
⊖	= EXISTING SIGN POST
⊕	= EXISTING FIRE HYDRANT
♂	= EXISTING MAIL BOXES
SMH ⊙	= EXISTING SEWER MANHOLE
TMH ⊙	= EXISTING TELEPHONE MANHOLE
MH ⊙	= EXISTING MANHOLE
WSO ⊙	= EXISTING WATER SHUTOFF
☀	= EXISTING LIGHT POLE
🌳	= EXISTING TREE
⊕	= EXISTING DI
⊕	= EXISTING COMBINATION POLE
⊕	= EXISTING CONTROLLER
—	= EXISTING GUARDRAIL
- - -	= PROPOSED GUARDRAIL
- - -	= EXISTING PIPE
⊖	= EXISTING HEADWALL
⊖	= EXISTING RAILROAD
▶	= EXISTING PEDESTRIAN SIGNAL
⬅	= EXISTING TRAFFIC SIGNAL
▨	= EXISTING DETECTABLE WARNING SURFACE
▨	= PROPOSED DETECTABLE WARNING SURFACE

SIGN LEGEND	
N	= NEW
R	= REMOVE
R&S	= REMOVE & SALVAGE
S	= SALVAGE SIGN
RET	= RETAIN
B-B	= BACK TO BACK

NOTES:

- ALL EXISTING SIGNS NOT SHOWN SHALL BE RETAINED.
- THE SIDEWALK "LANDINGS" NOTED CONSIST OF REMOVAL OF EXISTING CONCRETE AND SIDEWALK AS SHOWN AND REPLACING IT WITH NEW SUBBASE, CONCRETE AND DETECTABLE WARNING SURFACE.



NOT TO SCALE

PROJECT LAYOUT SHEET #1

PROJECT NAME: NEWPORT CITY
 PROJECT NUMBER: STP 2704(1)

FILE NAME: p07d196.dgn
 PROJECT LEADER: JLL
 DESIGNED BY: STANTEC
 IPARM FILE: p07d196101.i

PLOT DATE: 03-APR-2012
 DRAWN BY: STANTEC
 CHECKED BY: STANTEC
 SHEET 18 OF 91