


BITUMINOUS CONCRETE GUTTERS
AND TRAFFIC ISLANDS
WITH BREAKS FOR DRIVES AND SIDE ROADS
STA. 16+82 TO 20+50, LT
STEEL BEAM GUARDRAIL, GALVANIZED
STA. 19+79 TO 20+50, RT

ANCHOR FOR STEEL BEAM RAIL
STA. 19+79, RT
REMOVAL AND DISPOSAL OF GUARDRAIL
STA. 19+79 TO 20+50, RT
DURABLE 4 INCH WHITE LINE
(ALL LINES WILL INCLUDE EDGE LINE BREAKS
AND RADIUS FOR SIDE ROADS)
STA. 14+50 TO 20+50, SOLID LT & RT
DURABLE 4 INCH YELLOW LINE
(ALL LINES WILL INCLUDE C BREAKS FOR SIDE ROADS)
STA. 14+50 TO 20+50, SOLID LT & RT

TEMPORARY 4 INCH WHITE LINE, PAINT
(ALL LINES WILL INCLUDE EDGE LINE BREAKS
AND RADIUS FOR SIDE ROADS)
STA. 14+50 TO 20+50, SOLID LT & RT
TEMPORARY 4 INCH YELLOW LINE, PAINT
(ALL LINES WILL INCLUDE C BREAKS FOR SIDE ROADS)
STA. 14+50 TO 20+50, SOLID LT & RT

REMOVING SIGNS
AS SHOWN - 5

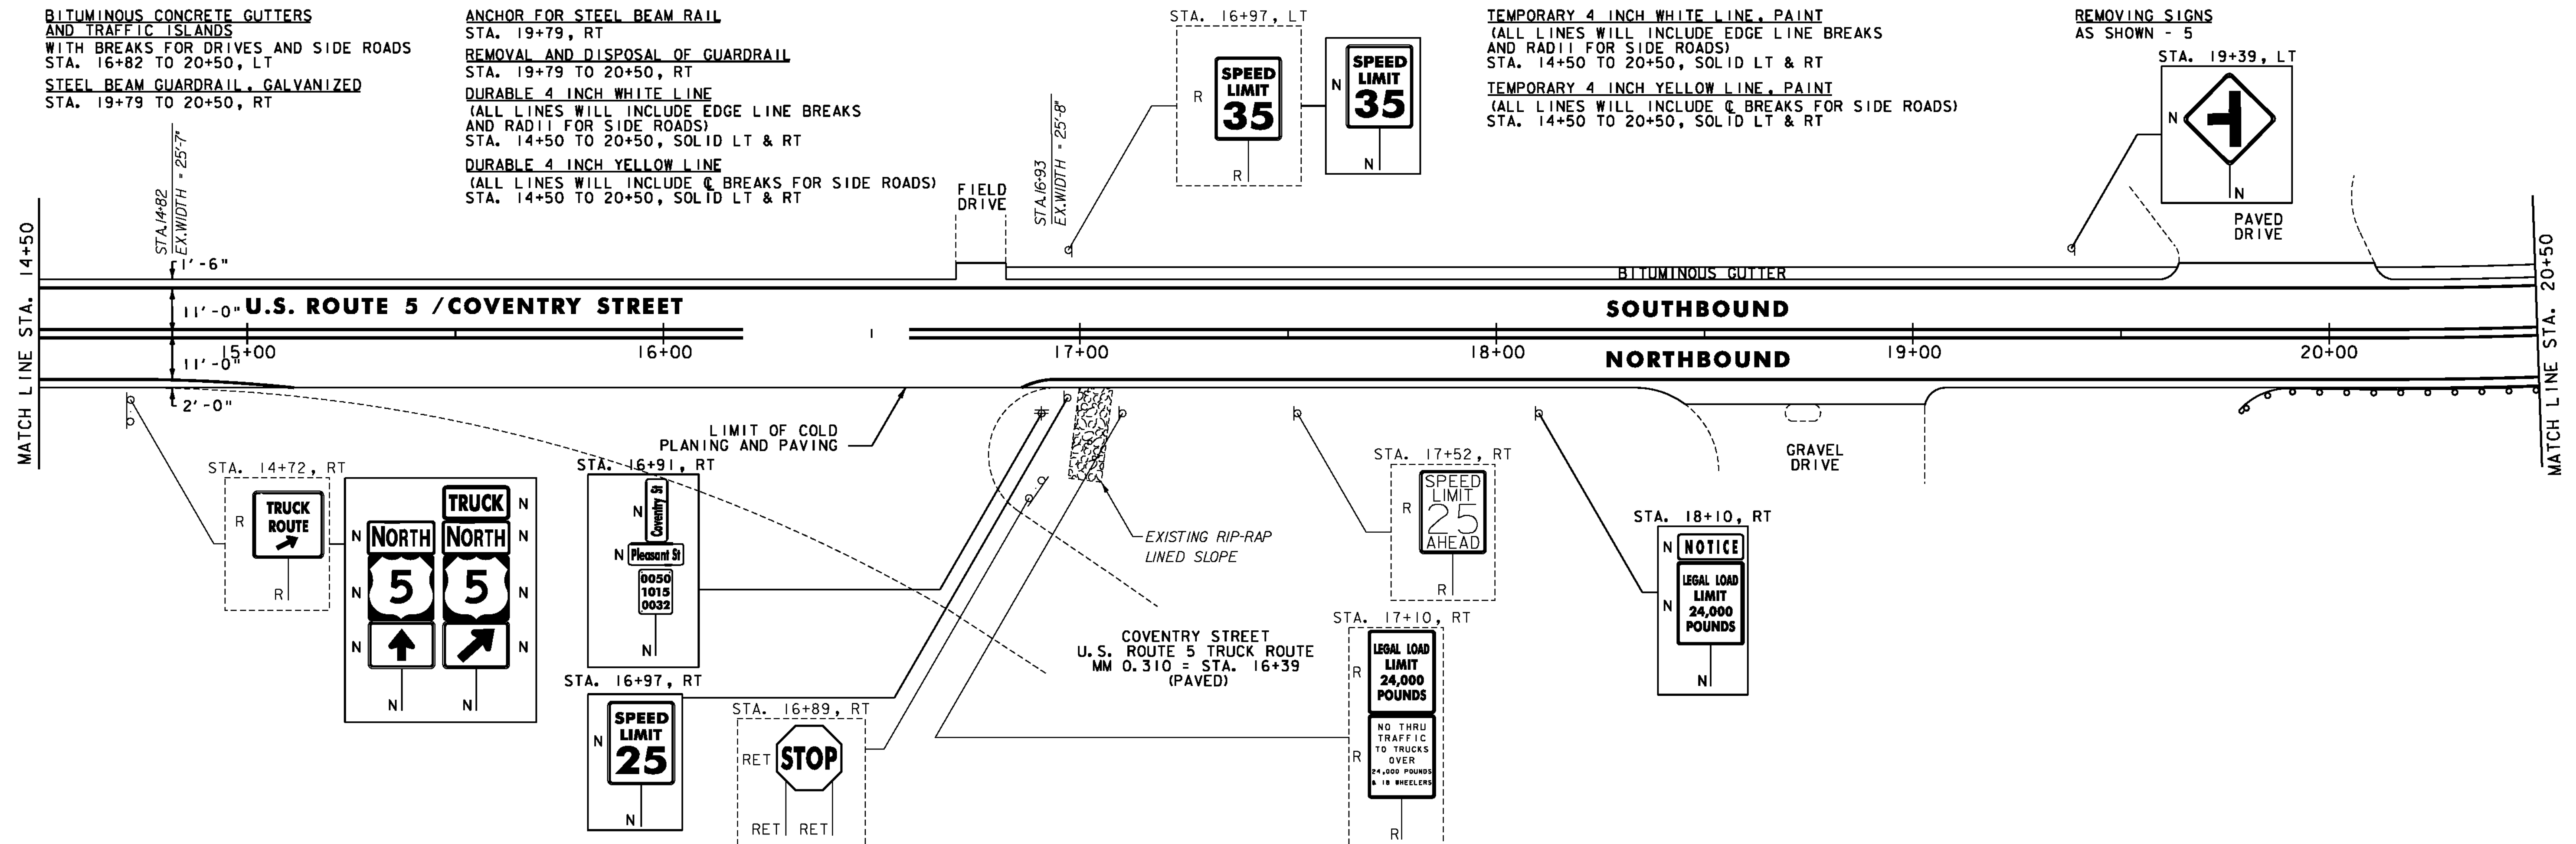

CHANGING ELEVATION OF SEWER MANHOLE
STA. 22+30, C
STA. 26+40, LT

TREATED TIMBER CURB
STA. 25+03.5 TO 26+50, RT

BITUMINOUS CONCRETE GUTTERS
AND TRAFFIC ISLANDS
WITH BREAKS FOR DRIVES AND SIDE ROADS
STA. 20+50 TO 26+50, LT

STEEL BEAM GUARDRAIL, GALVANIZED
STA. 20+50 TO 22+16.5, RT

STEEL BEAM GUARDRAIL, GALVANIZED W/8 FEET POSTS
STA. 24+66 TO 26+50, RT

ANCHOR FOR STEEL BEAM RAIL
STA. 22+16.5, RT
STA. 24+66, RT

REMOVAL AND DISPOSAL OF GUARDRAIL
STA. 20+50 TO 22+16.5, RT
STA. 24+66 TO 26+50, RT


DURABLE 4 INCH WHITE LINE
(ALL LINES WILL INCLUDE EDGE LINE BREAKS
AND RADIUS FOR SIDE ROADS)
STA. 20+50 TO 26+50, SOLID LT & RT

DURABLE 4 INCH YELLOW LINE
(ALL LINES WILL INCLUDE C BREAKS FOR SIDE ROADS)
STA. 20+50 TO 26+50, SOLID LT & RT

TEMPORARY 4 INCH WHITE LINE, PAINT
(ALL LINES WILL INCLUDE EDGE LINE BREAKS
AND RADIUS FOR SIDE ROADS)
STA. 20+50 TO 26+50, SOLID LT & RT

TEMPORARY 4 INCH YELLOW LINE, PAINT
(ALL LINES WILL INCLUDE C BREAKS FOR SIDE ROADS)
STA. 20+50 TO 26+50, SOLID LT & RT

REMOVING SIGNS
AS SHOWN - 6

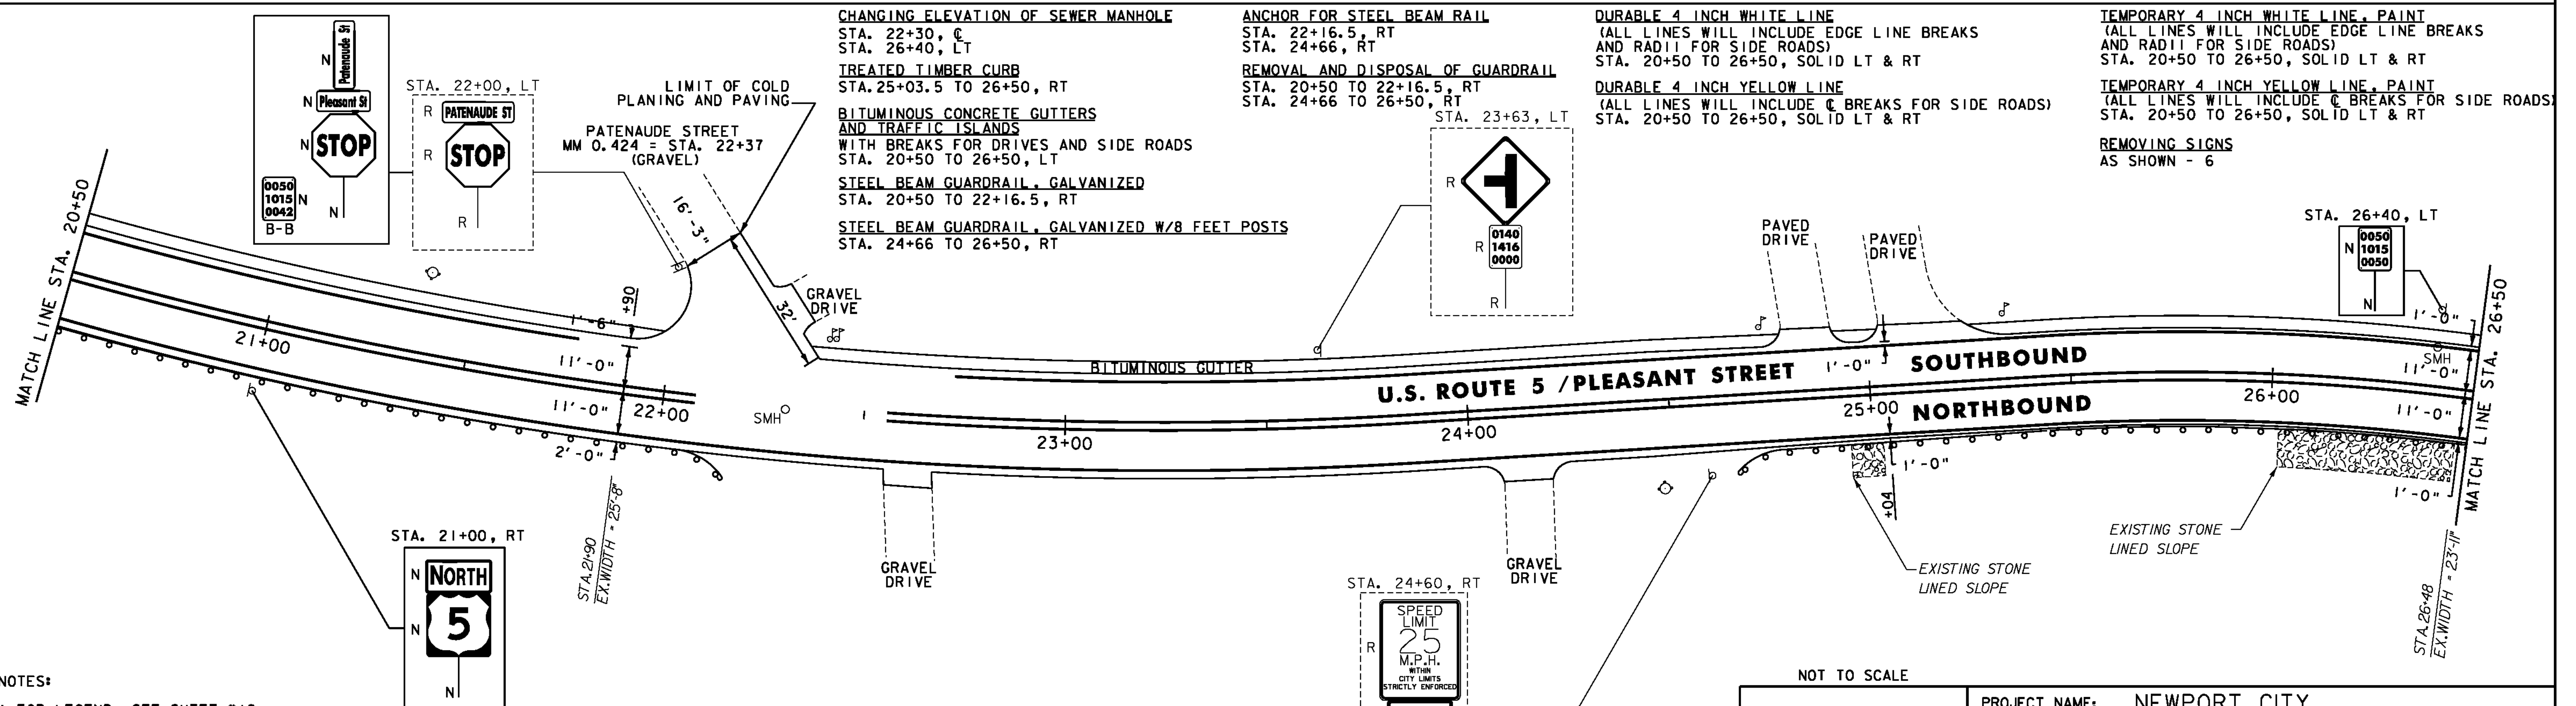

NOTES:
1. FOR LEGEND, SEE SHEET #18.
2. ALL EXISTING SIGNS NOT SHOWN SHALL BE
RETAINED.

NOT TO SCALE

**PROJECT
LAYOUT
SHEET #3**



PROJECT NAME: NEWPORT CITY	PLOT DATE: 3/6/2012
PROJECT NUMBER: STP 2704(I)	DRAWN BY: STANTEC
FILE NAME: p07d196.dgn	CHECKED BY: STANTEC
PROJECT LEADER: JLL	SHEET 20 OF 91
DESIGNED BY: STANTEC	
IPARM FILE: p07d196103.i	