

STEEL BEAM GUARDRAIL, GALVANIZED
STA. 154+50 TO 158+82, RT

ANCHOR FOR STEEL BEAM RAIL
STA. 158+82, RT

REMOVAL AND DISPOSAL OF GUARDRAIL
STA. 154+50 TO 158+82, RT


DURABLE 4 INCH WHITE LINE
(ALL LINES WILL INCLUDE EDGE LINE BREAKS
AND RADII FOR SIDE ROADS)
STA. 154+50 TO 160+50, SOLID LT & RT
STA. 154+50 TO 160+50, DASHED RT

DURABLE 4 INCH YELLOW LINE
(ALL LINES WILL INCLUDE C BREAKS FOR SIDE ROADS)
STA. 154+50 TO 160+50, SOLID LT & RT

TEMPORARY 4 INCH WHITE LINE, PAINT
(ALL LINES WILL INCLUDE EDGE LINE BREAKS
AND RADII FOR SIDE ROADS)
STA. 154+50 TO 160+50, SOLID LT & RT
STA. 154+50 TO 160+50, DASHED RT

TEMPORARY 4 INCH YELLOW LINE, PAINT
(ALL LINES WILL INCLUDE C BREAKS FOR SIDE ROADS)
STA. 154+50 TO 160+50, SOLID LT & RT

REMOVING SIGNS
AS SHOWN - 3

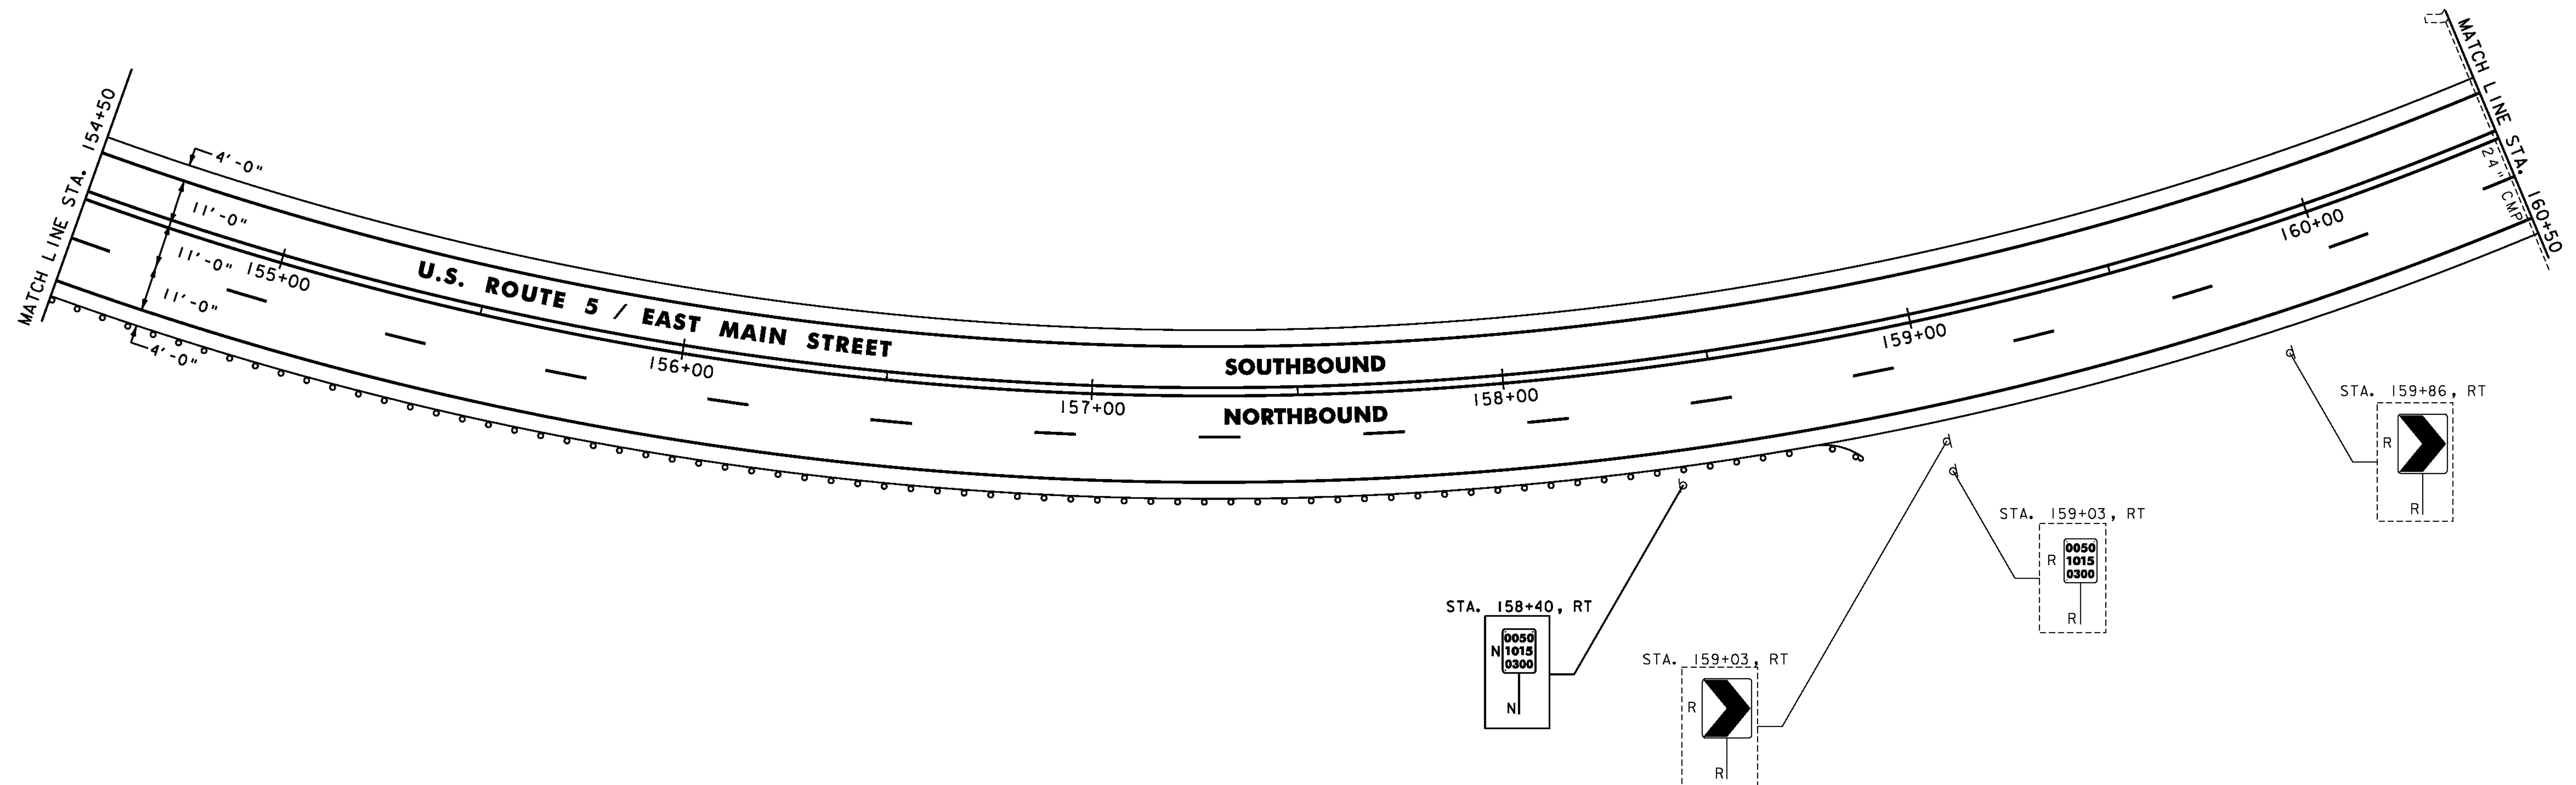

- NOTES:
- FOR LEGEND, SEE SHEET #18.
 - ALL EXISTING SIGNS NOT SHOWN SHALL BE RETAINED.

NOT TO SCALE



PROJECT LAYOUT SHEET #26

PROJECT NAME: NEWPORT CITY
PROJECT NUMBER: STP 2704(I)

FILE NAME: p07d196.dgn
PROJECT LEADER: JLL
DESIGNED BY: STANTEC
IPARM FILE: p07d196126.i

PLOT DATE: 3/6/2012
DRAWN BY: STANTEC
CHECKED BY: STANTEC
SHEET 44 OF 91