




LOCATION: STA. 108+33, LT
 COLOR: WHITE BORDER AND TEXT (RETROREFLECTIVE)
 GREEN BACKGROUND (RETROREFLECTIVE)
 MATERIAL: 0.08" FLAT SHEET ALUMINUM

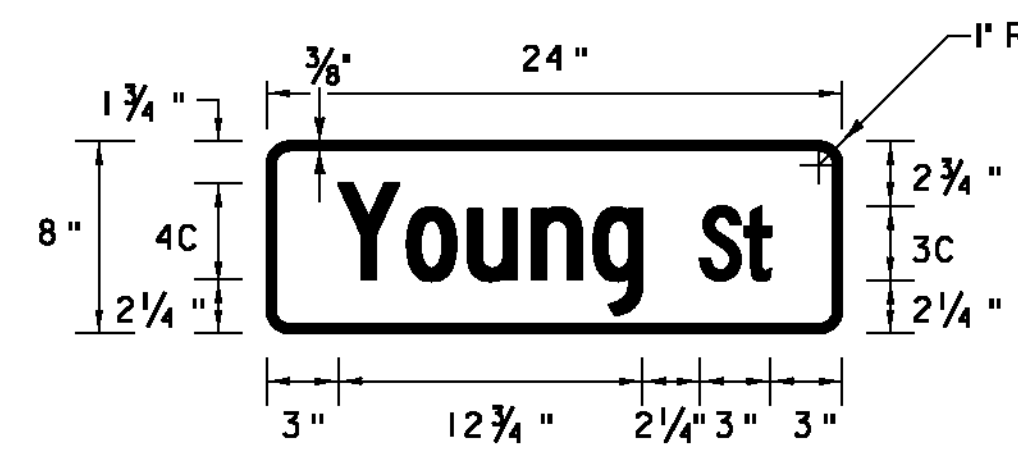

LOCATION: STA. 118+81, LT
 COLOR: WHITE BORDER AND TEXT (RETROREFLECTIVE)
 GREEN BACKGROUND (RETROREFLECTIVE)
 MATERIAL: 0.08" FLAT SHEET ALUMINUM

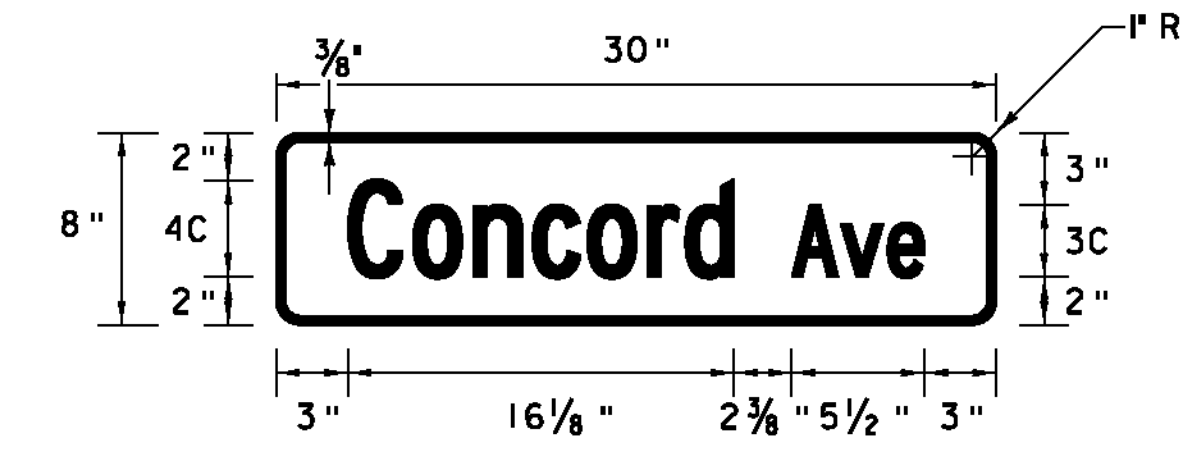


LOCATION: STA. 127+40, LT
 COLOR: WHITE BORDER AND TEXT (RETROREFLECTIVE)
 GREEN BACKGROUND (RETROREFLECTIVE)
 MATERIAL: 0.08" FLAT SHEET ALUMINUM

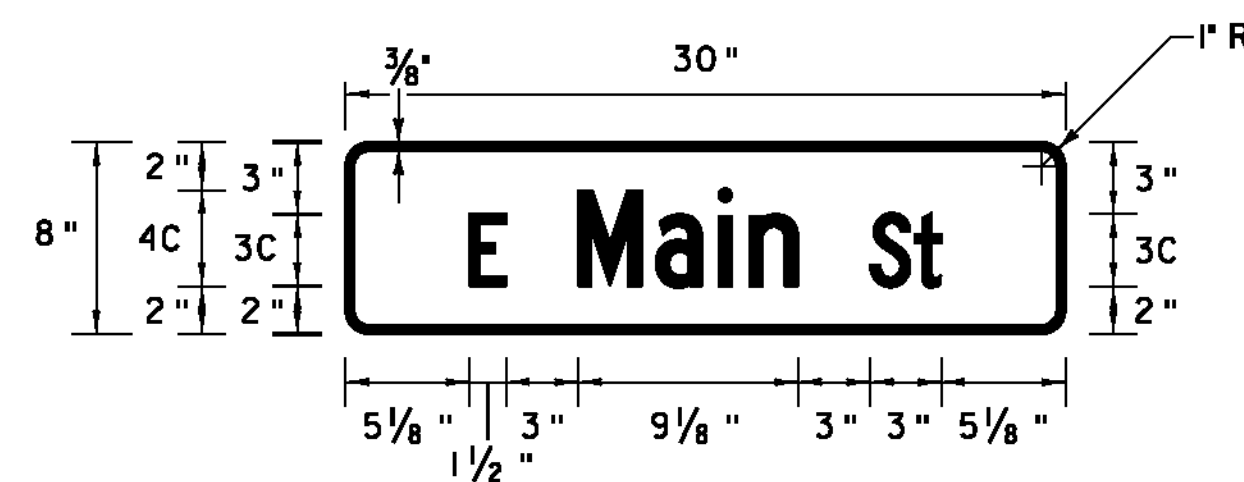


LOCATION: STA. 108+90, LT
 STA. 114+33, LT
 STA. 115+92, LT
 STA. 118+81, LT
 STA. 122+43, LT
 STA. 124+79, LT
 STA. 126+33, RT
 STA. 127+40, LT
 STA. 129+61, RT
 STA. 135+25, LT
 STA. 141+17, LT


COLOR: WHITE BORDER AND TEXT (RETROREFLECTIVE)
 GREEN BACKGROUND (RETROREFLECTIVE)
 MATERIAL: 0.08" FLAT SHEET ALUMINUM

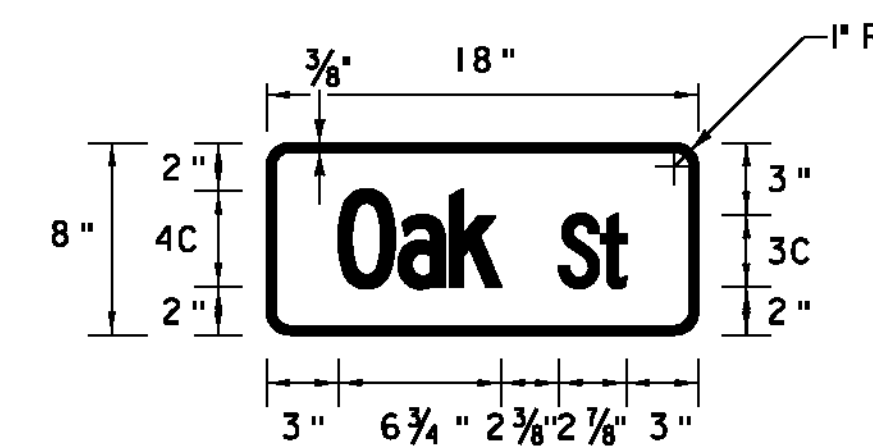


LOCATION: STA. 122+43, LT
 COLOR: WHITE BORDER AND TEXT (RETROREFLECTIVE)
 GREEN BACKGROUND (RETROREFLECTIVE)
 MATERIAL: 0.08" FLAT SHEET ALUMINUM

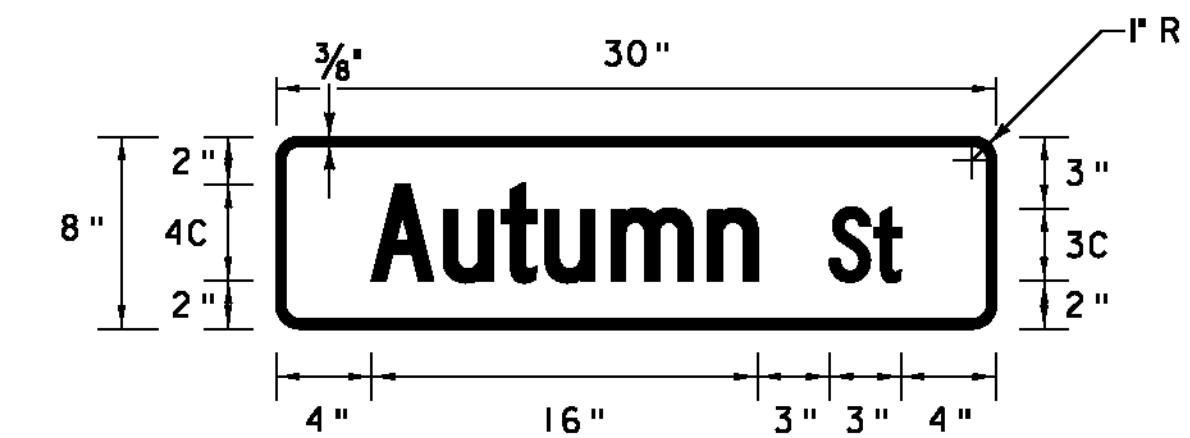


LOCATION: STA. 129+61, RT
 COLOR: WHITE BORDER AND TEXT (RETROREFLECTIVE)
 GREEN BACKGROUND (RETROREFLECTIVE)
 MATERIAL: 0.08" FLAT SHEET ALUMINUM

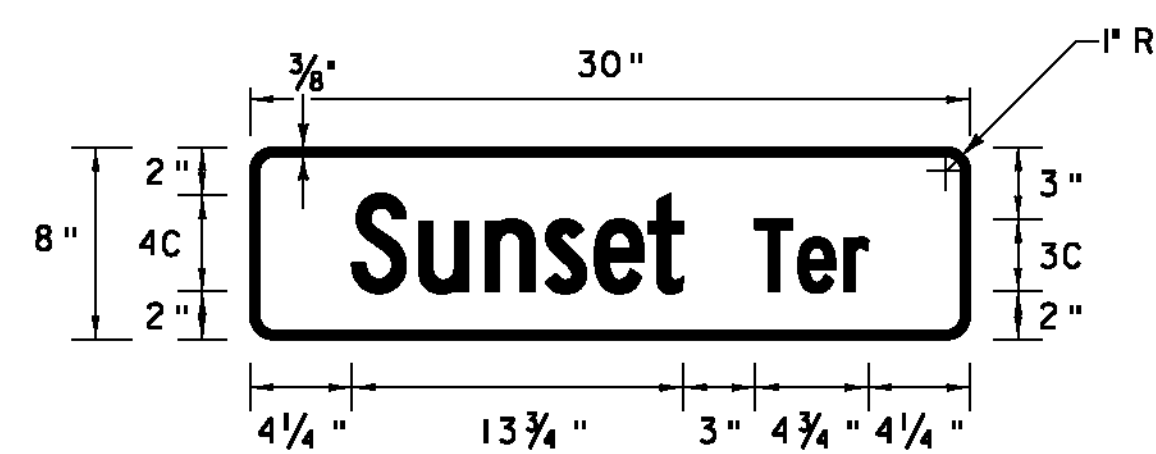


LOCATION: STA. 114+33, LT
 COLOR: WHITE BORDER AND TEXT (RETROREFLECTIVE)
 GREEN BACKGROUND (RETROREFLECTIVE)
 MATERIAL: 0.08" FLAT SHEET ALUMINUM

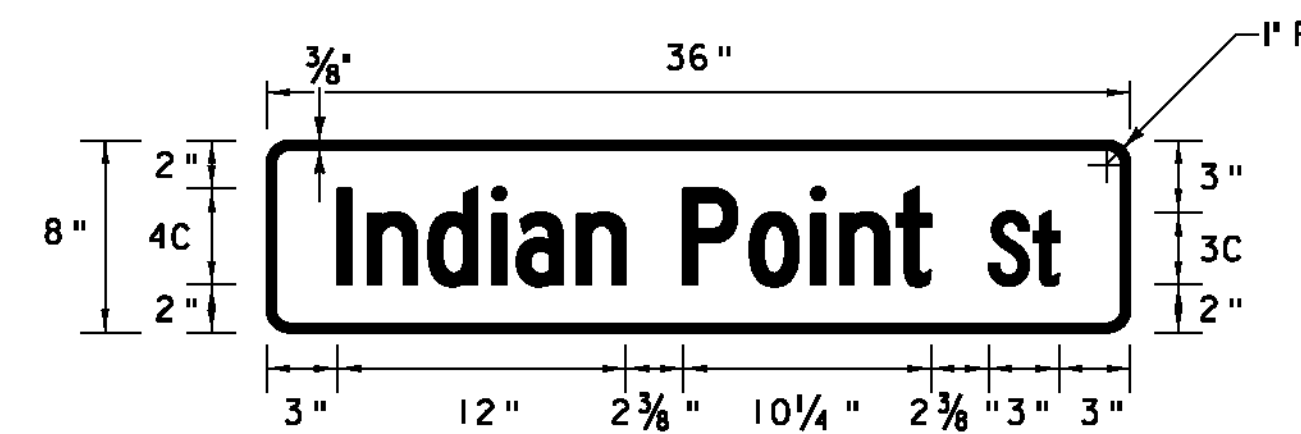


LOCATION: STA. 124+79, LT
 COLOR: WHITE BORDER AND TEXT (RETROREFLECTIVE)
 GREEN BACKGROUND (RETROREFLECTIVE)
 MATERIAL: 0.08" FLAT SHEET ALUMINUM

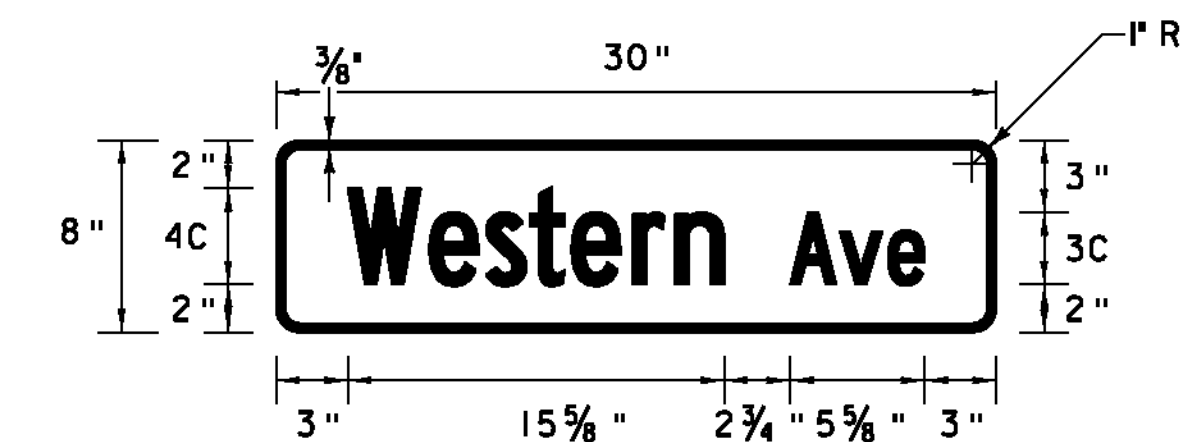

LOCATION: STA. 135+16, RT
 COLOR: WHITE BORDER AND TEXT (RETROREFLECTIVE)
 GREEN BACKGROUND (RETROREFLECTIVE)
 MATERIAL: 0.08" FLAT SHEET ALUMINUM

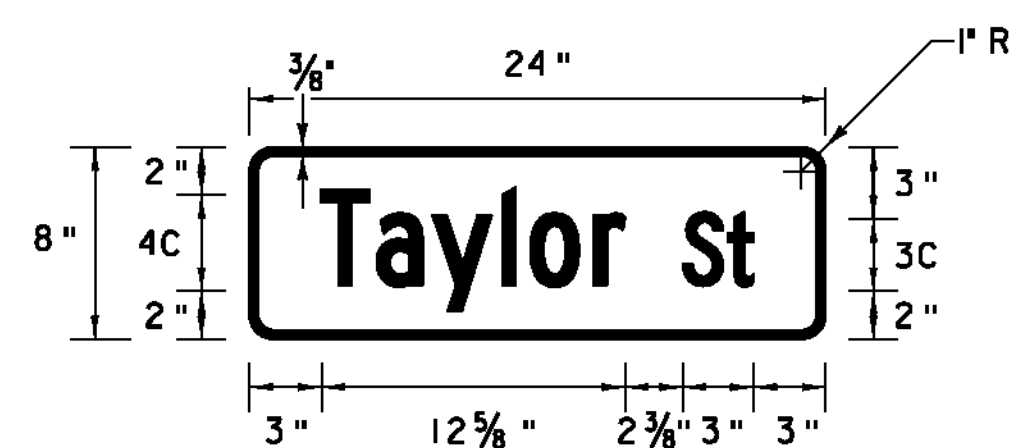

LOCATION: STA. 115+92, LT
 COLOR: WHITE BORDER AND TEXT (RETROREFLECTIVE)
 GREEN BACKGROUND (RETROREFLECTIVE)
 MATERIAL: 0.08" FLAT SHEET ALUMINUM

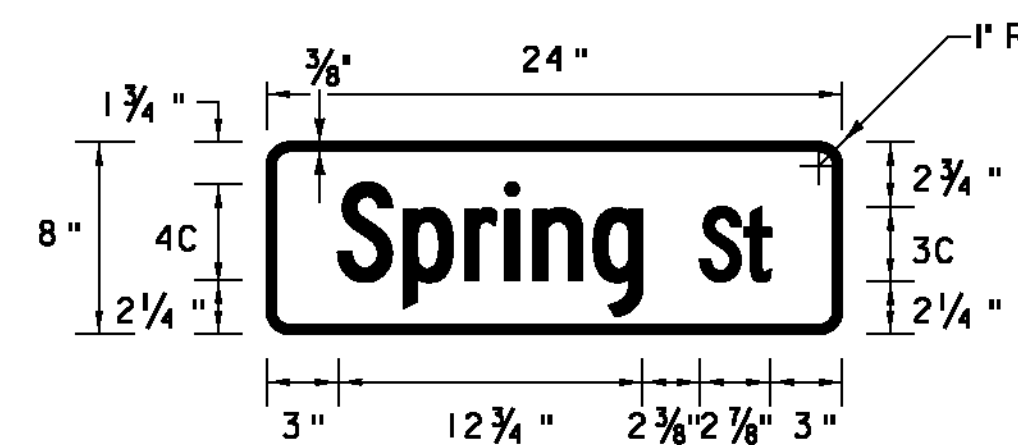

LOCATION: STA. 126+33, RT
 COLOR: WHITE BORDER AND TEXT (RETROREFLECTIVE)
 GREEN BACKGROUND (RETROREFLECTIVE)
 MATERIAL: 0.08" FLAT SHEET ALUMINUM

NOT TO SCALE

**TRAFFIC
 SIGN
 DETAIL
 SHEET #4**

PROJECT NAME: NEWPORT CITY
 PROJECT NUMBER: STP 2704(I)

FILE NAME: p07d196.dgn
 PROJECT LEADER: JLL
 DESIGNED BY: STANTEC
 IPARM FILE: p07d1961sds04.i

PLOT DATE: 3/6/2012
 DRAWN BY: STANTEC
 CHECKED BY: STANTEC
 SHEET 85 OF 91

