

604.42 CHANGING ELEVATION OF SEWER MANHOLES
 STA. 6+15, C
 STA. 9+46, RT

646.20 4 INCH WHITE LINE
 STA. 3+50 TO 9+50, SOLID LT & RT

646.21 4 INCH YELLOW LINE
 STA. 3+50 TO 9+50 SOLID LT & RT


646.692 TEMPORARY LETTER OR SYMBOL, PAINT
 STA. 6+64, LT - "AHEAD"
 STA. 7+04, LT - "STOP"

646.612 TEMPORARY 4 INCH YELLOW LINE, PAINT
 STA. 3+50 TO 9+50 SOLID LT & RT

646.30 LETTER OR SYMBOL
 STA. 6+64, LT - "AHEAD"
 STA. 7+04, LT - "STOP"

646.602 TEMPORARY 4 INCH WHITE LINE, PAINT
 STA. 3+50 TO 9+50, SOLID LT & RT

675.50 REMOVING SIGNS
 AS SHOWN - 1

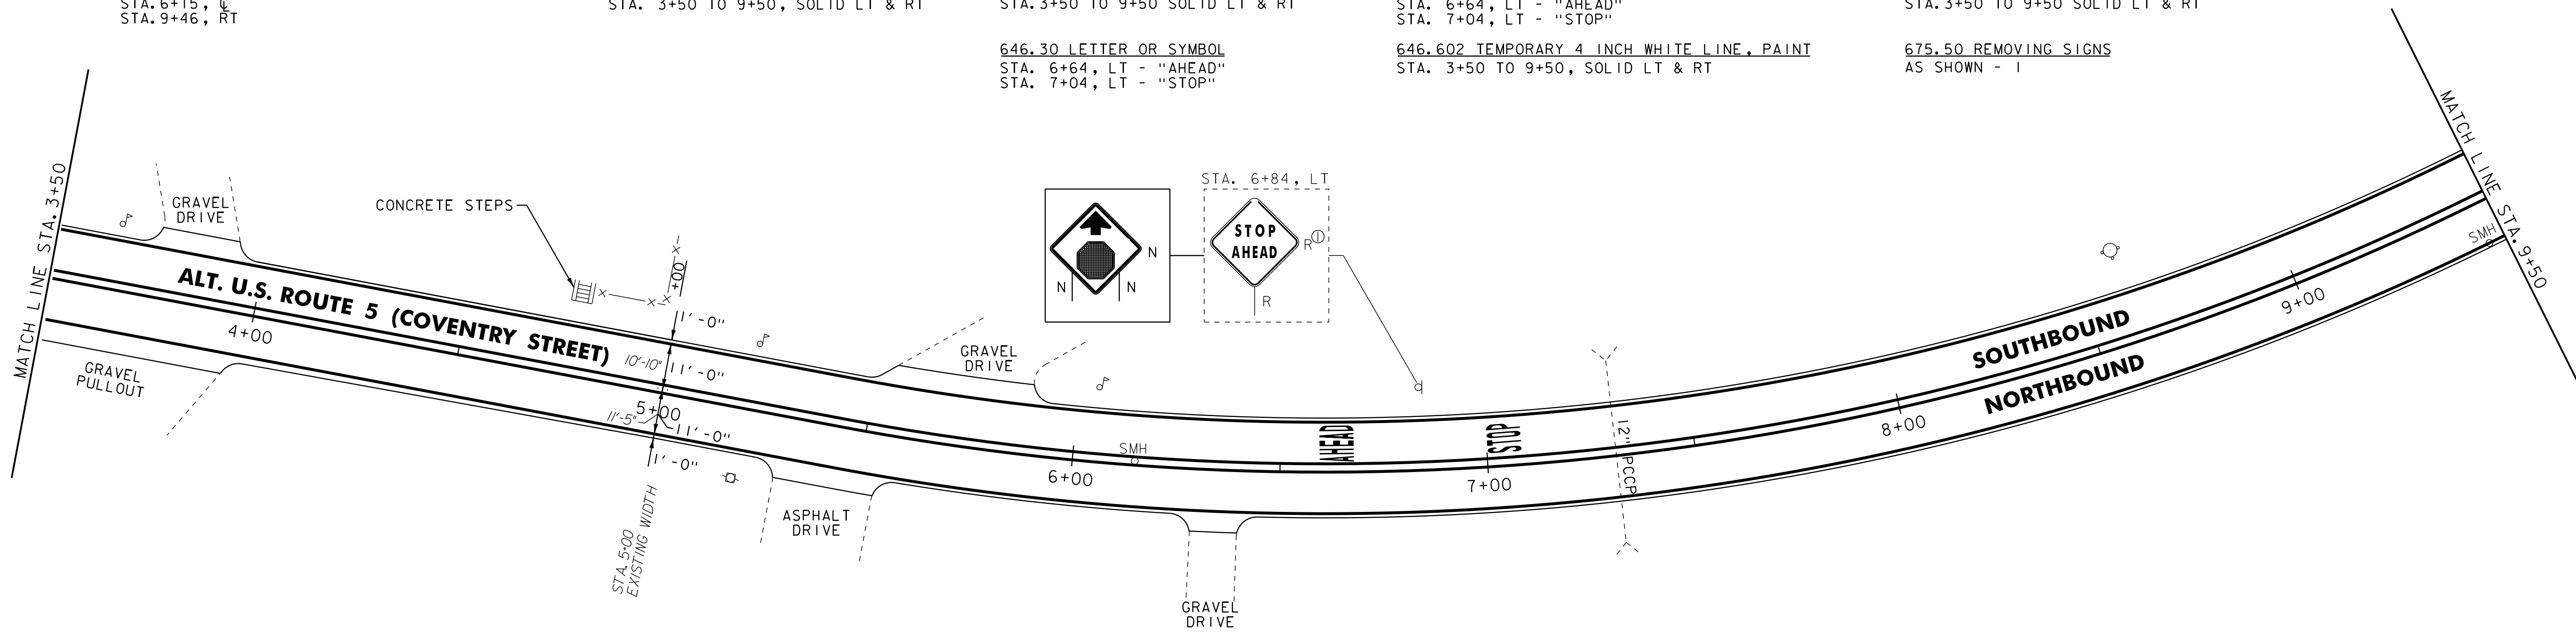


646.20 4 INCH WHITE LINE
 STA. 9+50 TO 15+50, SOLID LT & RT

646.602 TEMPORARY 4 INCH WHITE LINE, PAINT
 STA. 9+50 TO 15+50, SOLID LT & RT

646.21 4 INCH YELLOW LINE
 STA. 9+50 TO 15+50, SOLID LT & RT

646.612 TEMPORARY 4 INCH YELLOW LINE, PAINT
 STA. 9+50 TO 15+50, SOLID LT & RT

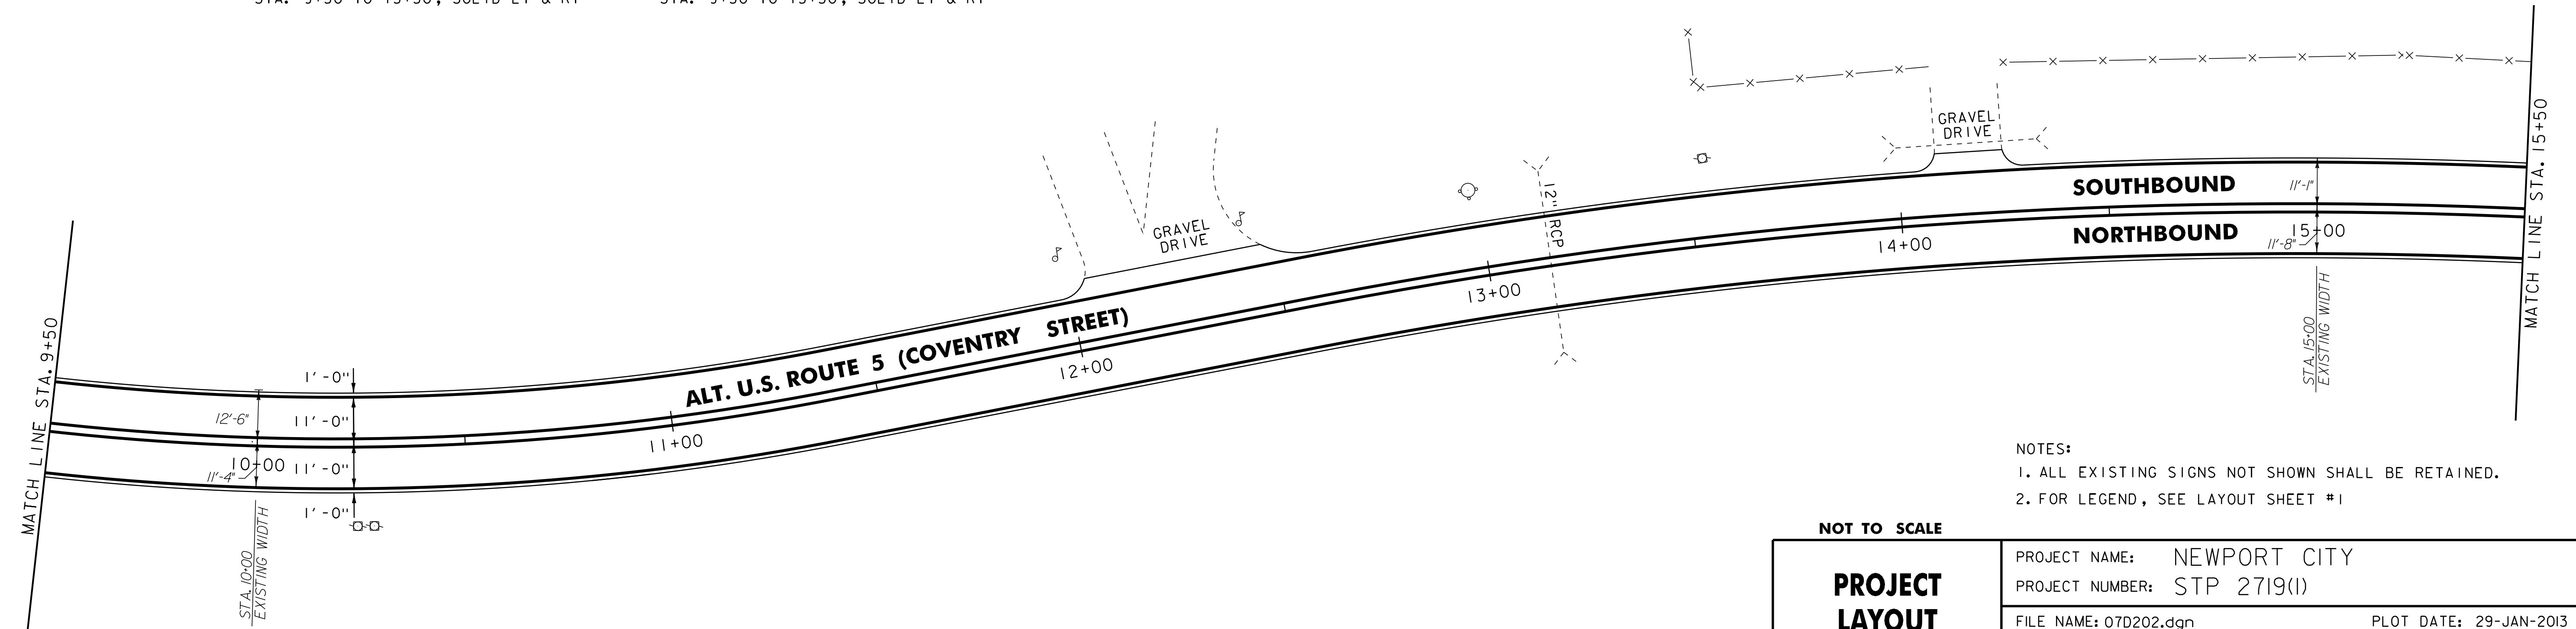

- NOTES:
1. ALL EXISTING SIGNS NOT SHOWN SHALL BE RETAINED.
 2. FOR LEGEND, SEE LAYOUT SHEET #1

NOT TO SCALE

PROJECT LAYOUT SHEET #2

PROJECT NAME: NEWPORT CITY
 PROJECT NUMBER: STP 2719(1)

FILE NAME: 07D202.dgn
 PROJECT LEADER: JLL
 DESIGNED BY: STANTEC
 IPARM FILE: 07D202_13.i

PLOT DATE: 29-JAN-2013 09:2
 DRAWN BY: STANTEC
 CHECKED BY: JLL
 SHEET 13 OF 62