

604.412, 604.415 OR 604.418 REHAB,
DIS, CBS OR MHS, CLASS I, II OR III
STA. 282+29, RT

604.42 CHANGING ELEVATION OF SEWER MANHOLES
STA. 282+27, LT
STA. 282+38, RT
STA. 284+01, LT

618.10 PORTLAND CEMENT CONCRETE SIDEWALK, 5 INCH
STA. 282+02, LT
STA. 282+29, LT
STA. 283+89, LT
STA. 284+18, LT

618.30 DETECTABLE WARNING SURFACE
STA. 282+02, LT
STA. 282+29, LT
STA. 283+89, LT
STA. 284+18, LT

629.20 ADJUSTING ELEVATION OF VALVE BOX
STA. 281+91, RT
STA. 284+08, RT

646.402 DURABLE 4 INCH WHITE LINE, THERMOPLASTIC
(ALL LINES WILL INCLUDE EDGE LINE BREAKS AND
RADI FOR SIDE ROADS)
STA. 279+50 TO 285+50, SOLID LT & RT

646.412 DURABLE 4 INCH YELLOW LINE, THERMOPLASTIC
(ALL LINES WILL INCLUDE C BREAKS FOR SIDE ROADS)
STA. 279+50 TO 285+50, SOLID LT & RT

646.502 DURABLE CROSSWALK MARKING, THERMOPLASTIC
STA. 282+02 TO 282+28, LT
STA. 283+90 TO 284+17, LT


646.602 TEMPORARY 4 INCH WHITE LINE, PAINT
(ALL LINES WILL INCLUDE EDGE LINE BREAKS AND
RADI FOR SIDE ROADS)
STA. 279+50 TO 285+50, SOLID LT & RT

646.612 TEMPORARY 4 INCH YELLOW LINE, PAINT
(ALL LINES WILL INCLUDE C BREAKS FOR SIDE ROADS)
STA. 279+50 TO 285+50, SOLID LT & RT

646.702 TEMPORARY CROSSWALK MARKING, PAINT
STA. 282+02 TO 282+28, LT
STA. 283+90 TO 284+17, LT

675.50 REMOVING SIGNS
AS SHOWN - 8

675.60 ERECTING SALVAGED SIGNS
AS SHOWN - 3

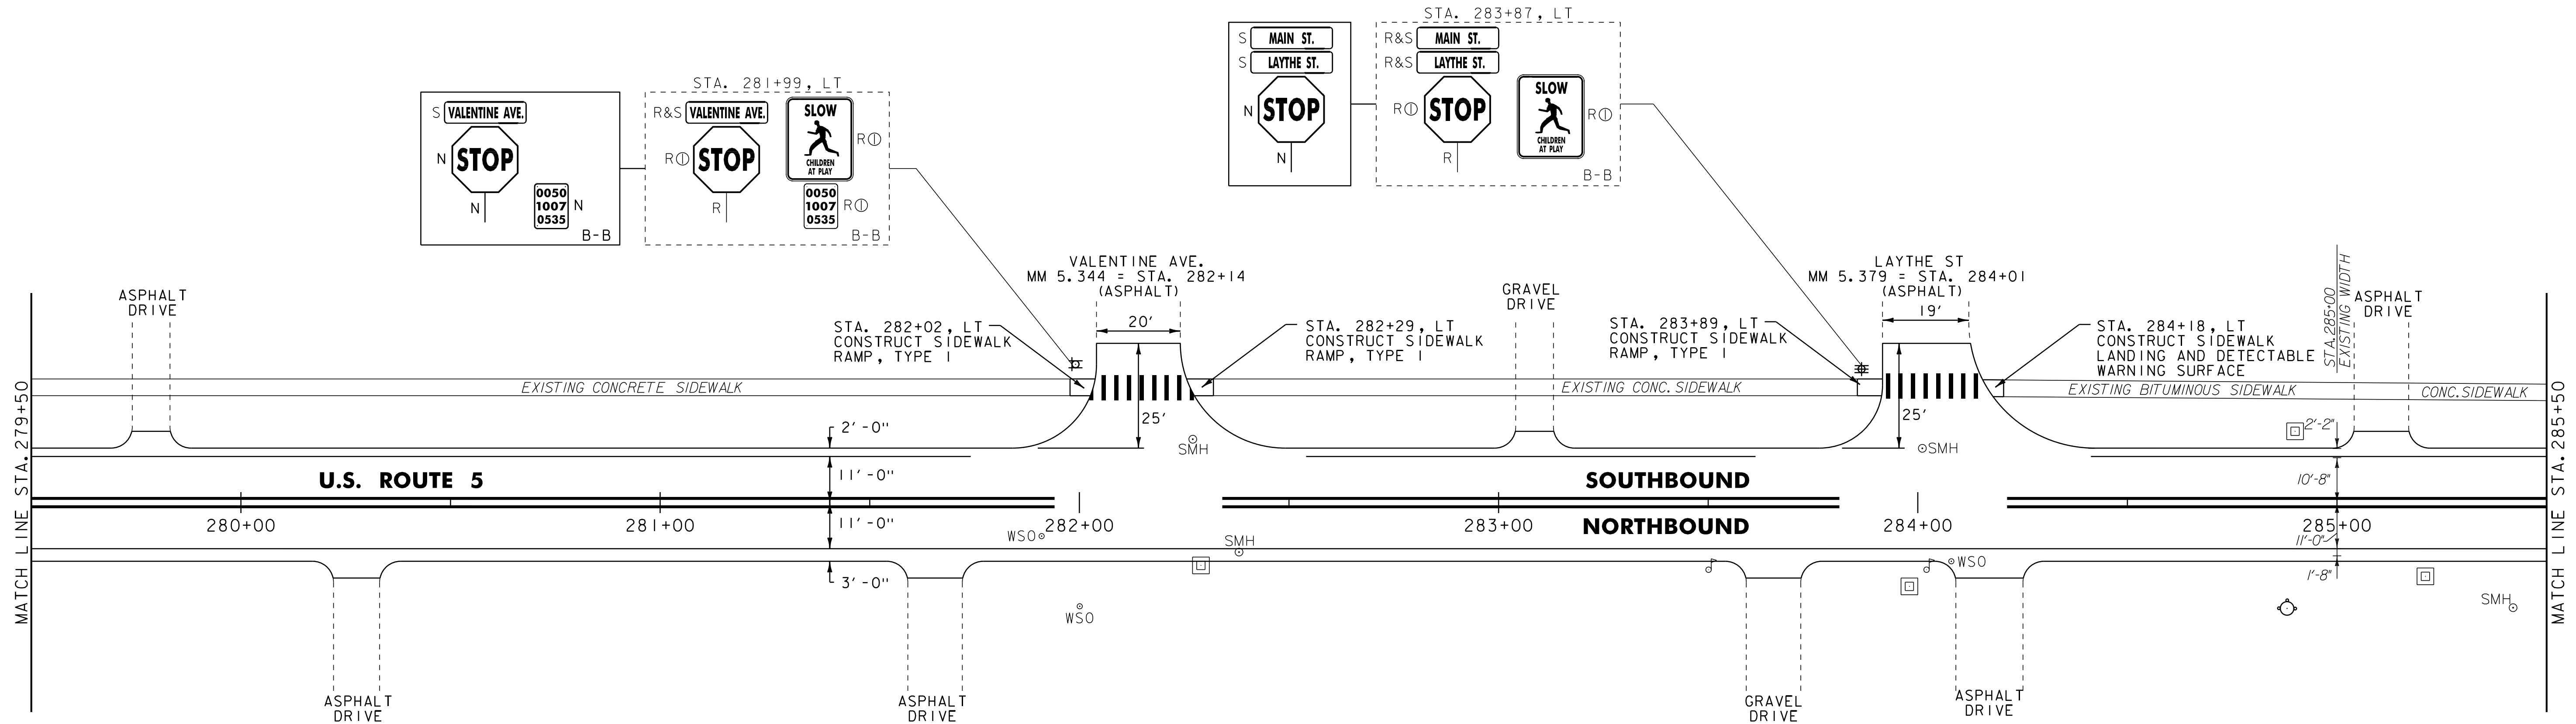

- NOTE:
- FOR LEGENDS, SEE LAYOUT SHEET #1.
 - ALL EXISTING SIGNS NOT SHOWN SHALL BE RETAINED.

NOT TO SCALE

**PROJECT
LAYOUT
SHEET #3**

PROJECT NAME: DERBY
PROJECT NUMBER: STP 2703(1)

FILE NAME: 07D202.dgn
PROJECT LEADER: JLL
DESIGNED BY: STANTEC
IPARM FILE: 07C194_36.i

PLOT DATE: 29-JAN-2013 09:2
DRAWN BY: STANTEC
CHECKED BY: JLL
SHEET 36 OF 62