

604.412, 604.415 OR 604.418 REHAB.  
DIS, CBS OR MHS, CLASS I, II OR III

STA. 302+19, RT  
STA. 303+34, RT

604.42 CHANGING ELEVATION OF SEWER MANHOLES

STA. 298+31, LT  
STA. 301+35, LT

618.10 PORTLAND CEMENT CONCRETE SIDEWALK, 5 INCH

STA. 301+21, RT  
STA. 301+25, LT  
STA. 302+07, LT

618.30 DETECTABLE WARNING SURFACE

STA. 301+21, RT  
STA. 301+25, LT  
STA. 302+07, LT

646.402 DURABLE 4 INCH WHITE LINE, THERMOPLASTIC

(ALL LINES WILL INCLUDE EDGE LINE BREAKS AND  
RADI1 FOR SIDE ROADS)  
STA. 297+50 TO 303+50, SOLID LT & RT  
STA. 301+89, LT (ELM STREET EDGE LINES)

646.412 DURABLE 4 INCH YELLOW LINE, THERMOPLASTIC

(ALL LINES WILL INCLUDE C BREAKS FOR SIDE ROADS)  
STA. 297+50 TO 303+50, SOLID LT & RT  
STA. 301+89, DOUBLE SOLID LT (ELM ST. CENTERLINE)

646.482 DURABLE 24 INCH STOP BAR, THERMOPLASTIC

STA. 301+42, LT (ELM ST.)  
STA. 301+80, LT (ELM ST.)

646.492 DURABLE LETTER OR SYMBOL, THERMOPLASTIC

STA. 301+44, LT - "STOP"  
STA. 301+58, LT - YIELD LINE  
STA. 301+76, LT - "STOP"

646.502 DURABLE CROSSWALK MARKING, THERMOPLASTIC

STA. 301+21, LT - RT  
STA. 301+26 TO 302+07, LT

646.602 TEMPORARY 4 INCH WHITE LINE, PAINT

(ALL LINES WILL INCLUDE EDGE LINE BREAKS AND  
RADI1 FOR SIDE ROADS)  
STA. 297+50 TO 303+50, SOLID LT & RT  
STA. 301+89, LT (ELM STREET EDGE LINES)

646.612 TEMPORARY 4 INCH YELLOW LINE, PAINT

(ALL LINES WILL INCLUDE C BREAKS FOR SIDE ROADS)  
STA. 297+50 TO 303+50, SOLID LT & RT  
STA. 301+89, DOUBLE SOLID LT (ELM ST. CENTERLINE)

646.682 TEMPORARY 24 INCH STOP BAR, PAINT

STA. 301+42, LT (ELM ST.)  
STA. 301+80, LT (ELM ST.)

646.692 TEMPORARY LETTER OR SYMBOL, PAINT


STA. 301+44, LT - "STOP"  
STA. 301+58, LT - YIELD LINE  
STA. 301+76, LT - "STOP"

646.702 TEMPORARY CROSSWALK MARKING, PAINT

STA. 301+21, LT - RT  
STA. 301+26 TO 302+07, LT

675.50 REMOVING SIGNS

AS SHOWN - I

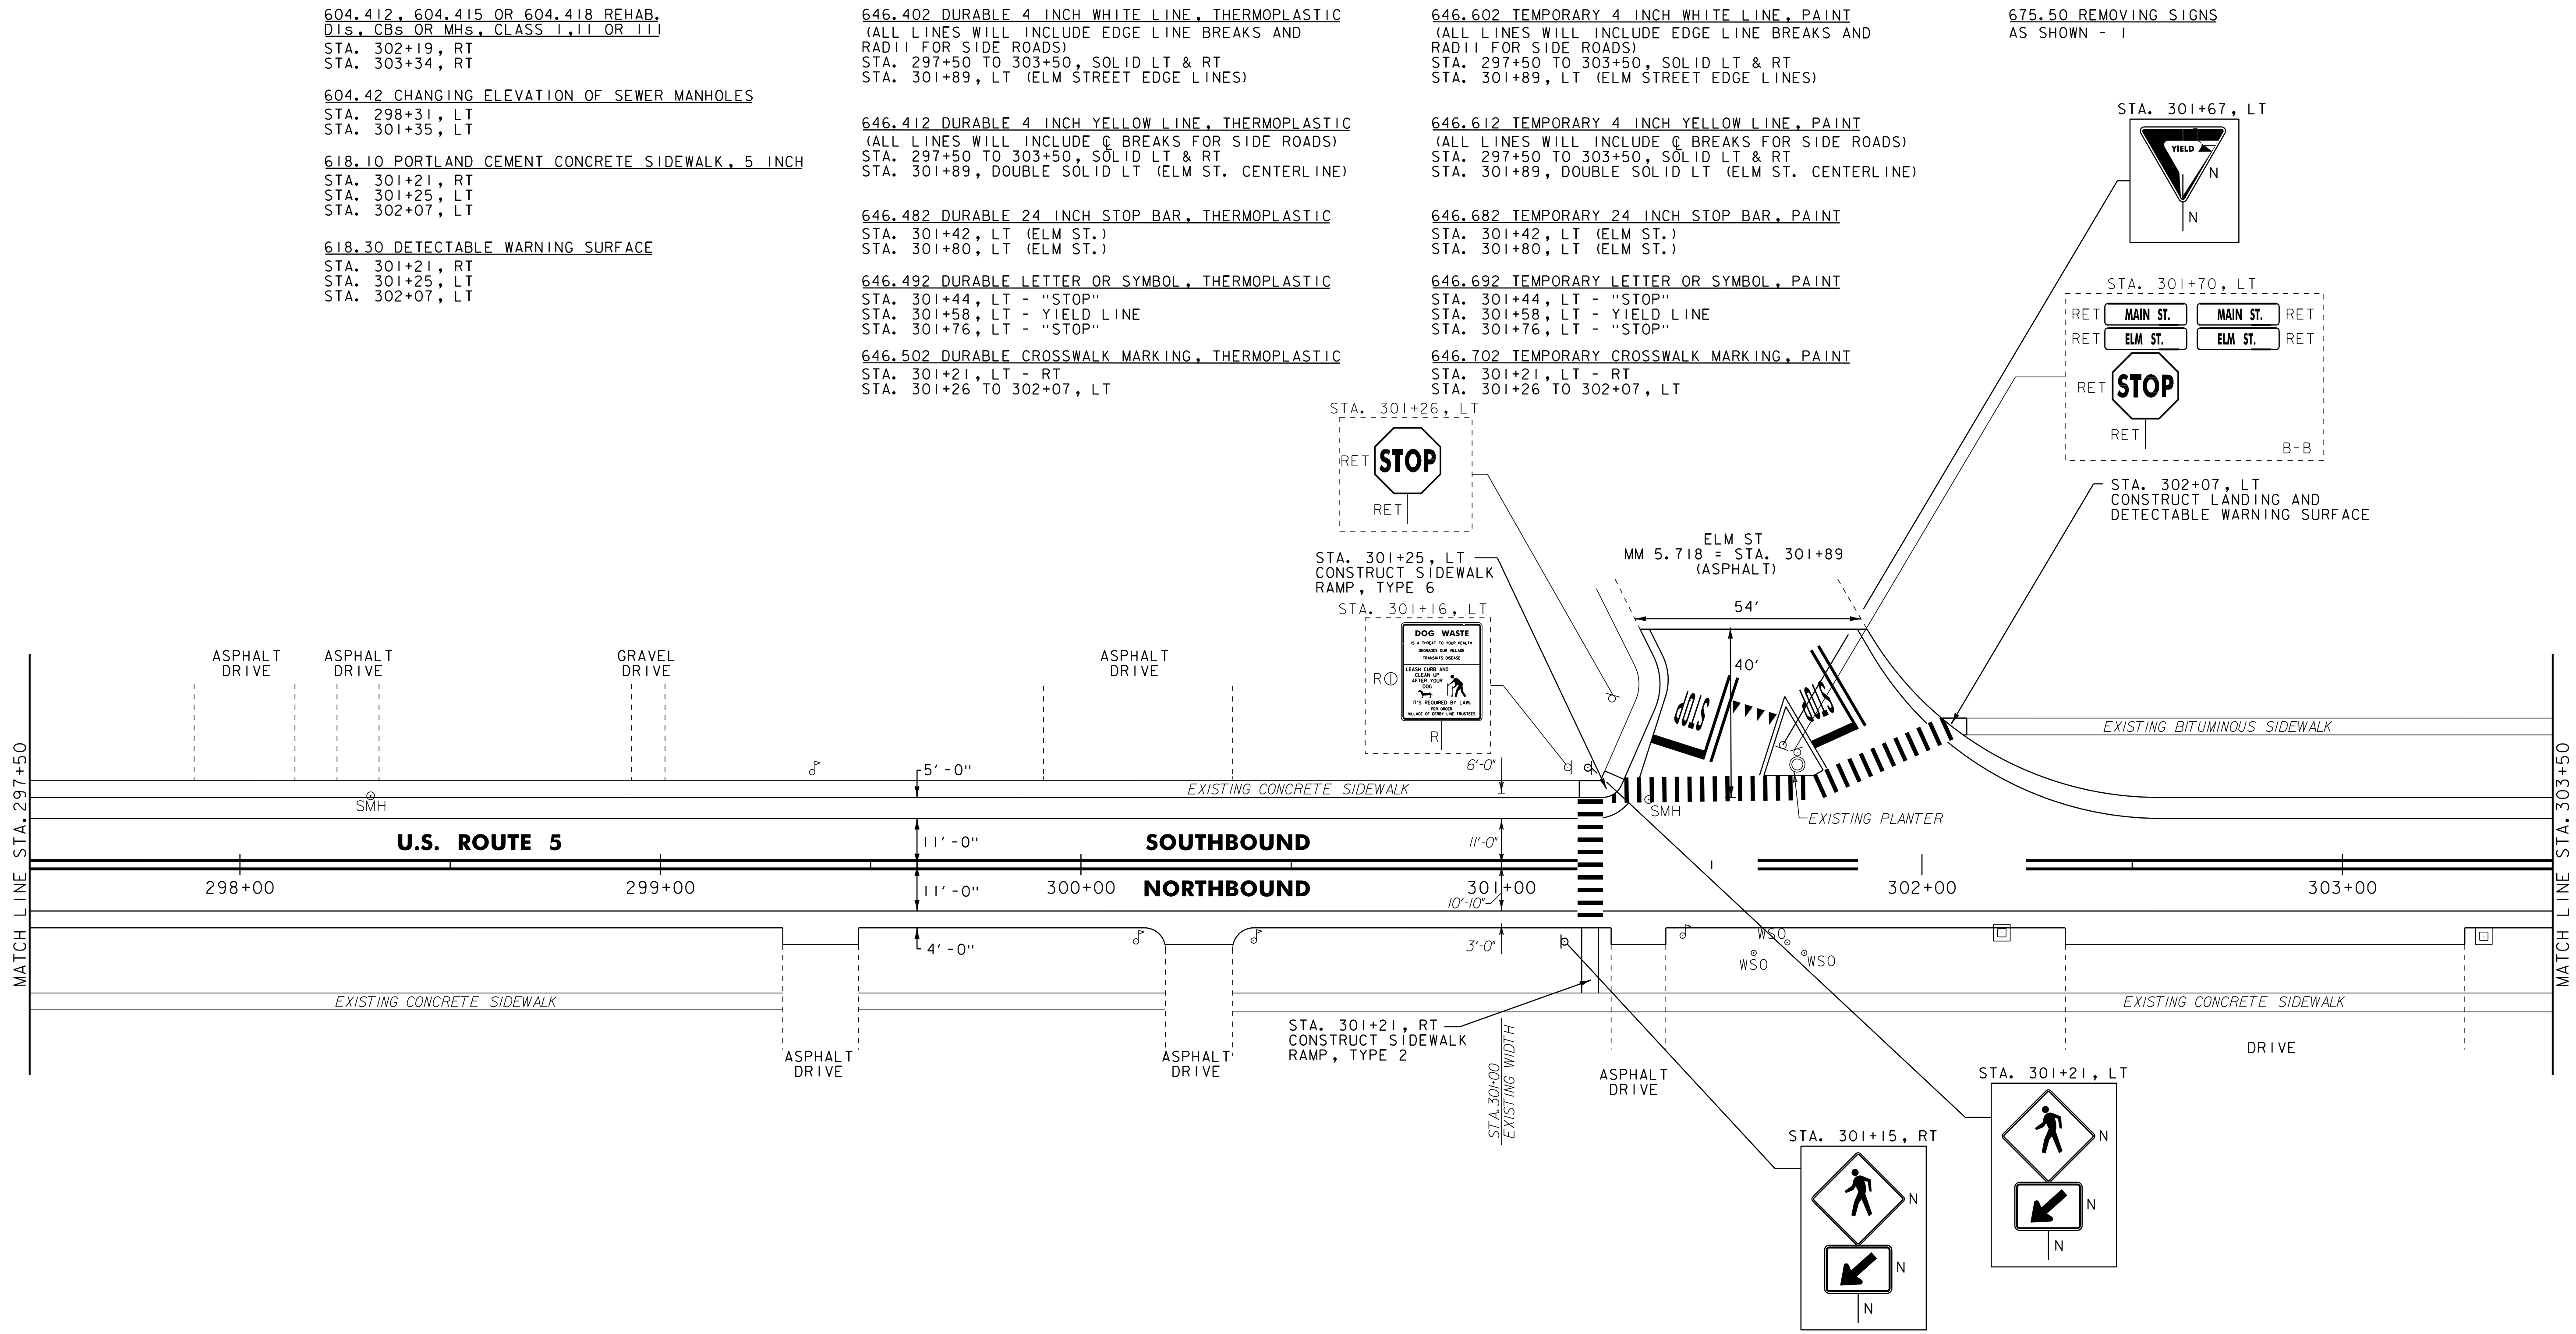

NOTE:  
1. FOR LEGENDS, SEE LAYOUT SHEET #1.  
2. ALL EXISTING SIGNS NOT SHOWN SHALL BE RETAINED.  
3. SEE THE PAVEMENT MARKING DETAIL SHEET FOR THE YIELD LINE DETAIL.

**NOT TO SCALE**

**PROJECT LAYOUT SHEET #6**

PROJECT NAME: DERBY	PLOT DATE: 29-JAN-2013 09:2
PROJECT NUMBER: STP 2703(I)	DRAWN BY: STANTEC
FILE NAME: 07D202.dgn	CHECKED BY: JLL
PROJECT LEADER: JLL	SHEET 39 OF 62
DESIGNED BY: STANTEC	
IPARM FILE: 07C194_39.i	