

604.412, 604.415 OR 604.418 REHAB.
DIS, CBS OR MHS, CLASS I, II OR III

STA. 8+72, RT
STA. 11+85, RT
STA. 12+27, RT

604.42 CHANGING ELEVATION OF SEWER MANHOLES

STA. 9+94, RT
STA. 11+87, RT

616.47 BITUMINOUS CONCRETE GUTTERS AND TRAFFIC ISLANDS

STA. 8+95 TO 9+74, LT
(SEE MISCELLANEOUS DETAIL SHEET)

618.10 PORTLAND CEMENT CONCRETE SIDEWALK, 5 INCH

STA. 8+87, LT
STA. 8+92, RT
STA. 11+90, RT
STA. 12+26, RT

618.30 DETECTABLE WARNING SURFACE

STA. 8+87, LT
STA. 8+92, RT
STA. 11+90, RT
STA. 12+26, RT

646.402 DURABLE 4 INCH WHITE LINE, THERMOPLASTIC

(ALL LINES WILL INCLUDE EDGE LINE BREAKS AND
RADI FOR SIDE ROADS)
STA. 7+50 TO 13+50, SOLID LT & RT

646.412 DURABLE 4 INCH YELLOW LINE, THERMOPLASTIC

(ALL LINES WILL INCLUDE C BREAKS FOR SIDE ROADS)
STA. 7+50 TO 13+50, SOLID LT & RT
STA. 12+00, DOUBLE SOLID RT (PELOW HILL CENTERLINE)

646.482 DURABLE 24 INCH STOP BAR, THERMOPLASTIC

STA. 12+17, RT (PELOW HILL)

646.492 DURABLE LETTER OR SYMBOL, THERMOPLASTIC

STA. 12+19, RT - "STOP"

646.502 DURABLE CROSSWALK MARKING, THERMOPLASTIC

STA. 8+87, LT TO 8+92, RT
STA 11+94 TO 12+22, RT

646.602 TEMPORARY 4 INCH WHITE LINE, PAINT

(ALL LINES WILL INCLUDE EDGE LINE BREAKS AND
RADI FOR SIDE ROADS)
STA. 7+50 TO 13+50, SOLID LT & RT

646.612 TEMPORARY 4 INCH YELLOW LINE, PAINT

(ALL LINES WILL INCLUDE C BREAKS FOR SIDE ROADS)
STA. 7+50 TO 13+50, SOLID LT & RT
STA. 12+00, DOUBLE SOLID RT (PELOW HILL CENTERLINE)

646.682 TEMPORARY 24 INCH STOP BAR, PAINT

STA. 12+17, RT (PELOW HILL)

646.692 TEMPORARY LETTER OR SYMBOL, PAINT

STA. 12+19, RT - "STOP"

646.702 TEMPORARY CROSSWALK MARKING, PAINT


STA. 8+87, LT TO 8+92, RT
STA 11+94 TO 12+22, RT

675.50 REMOVING SIGNS

AS SHOWN - 10

675.60 ERECTING SALVAGED SIGNS

AS SHOWN - 5

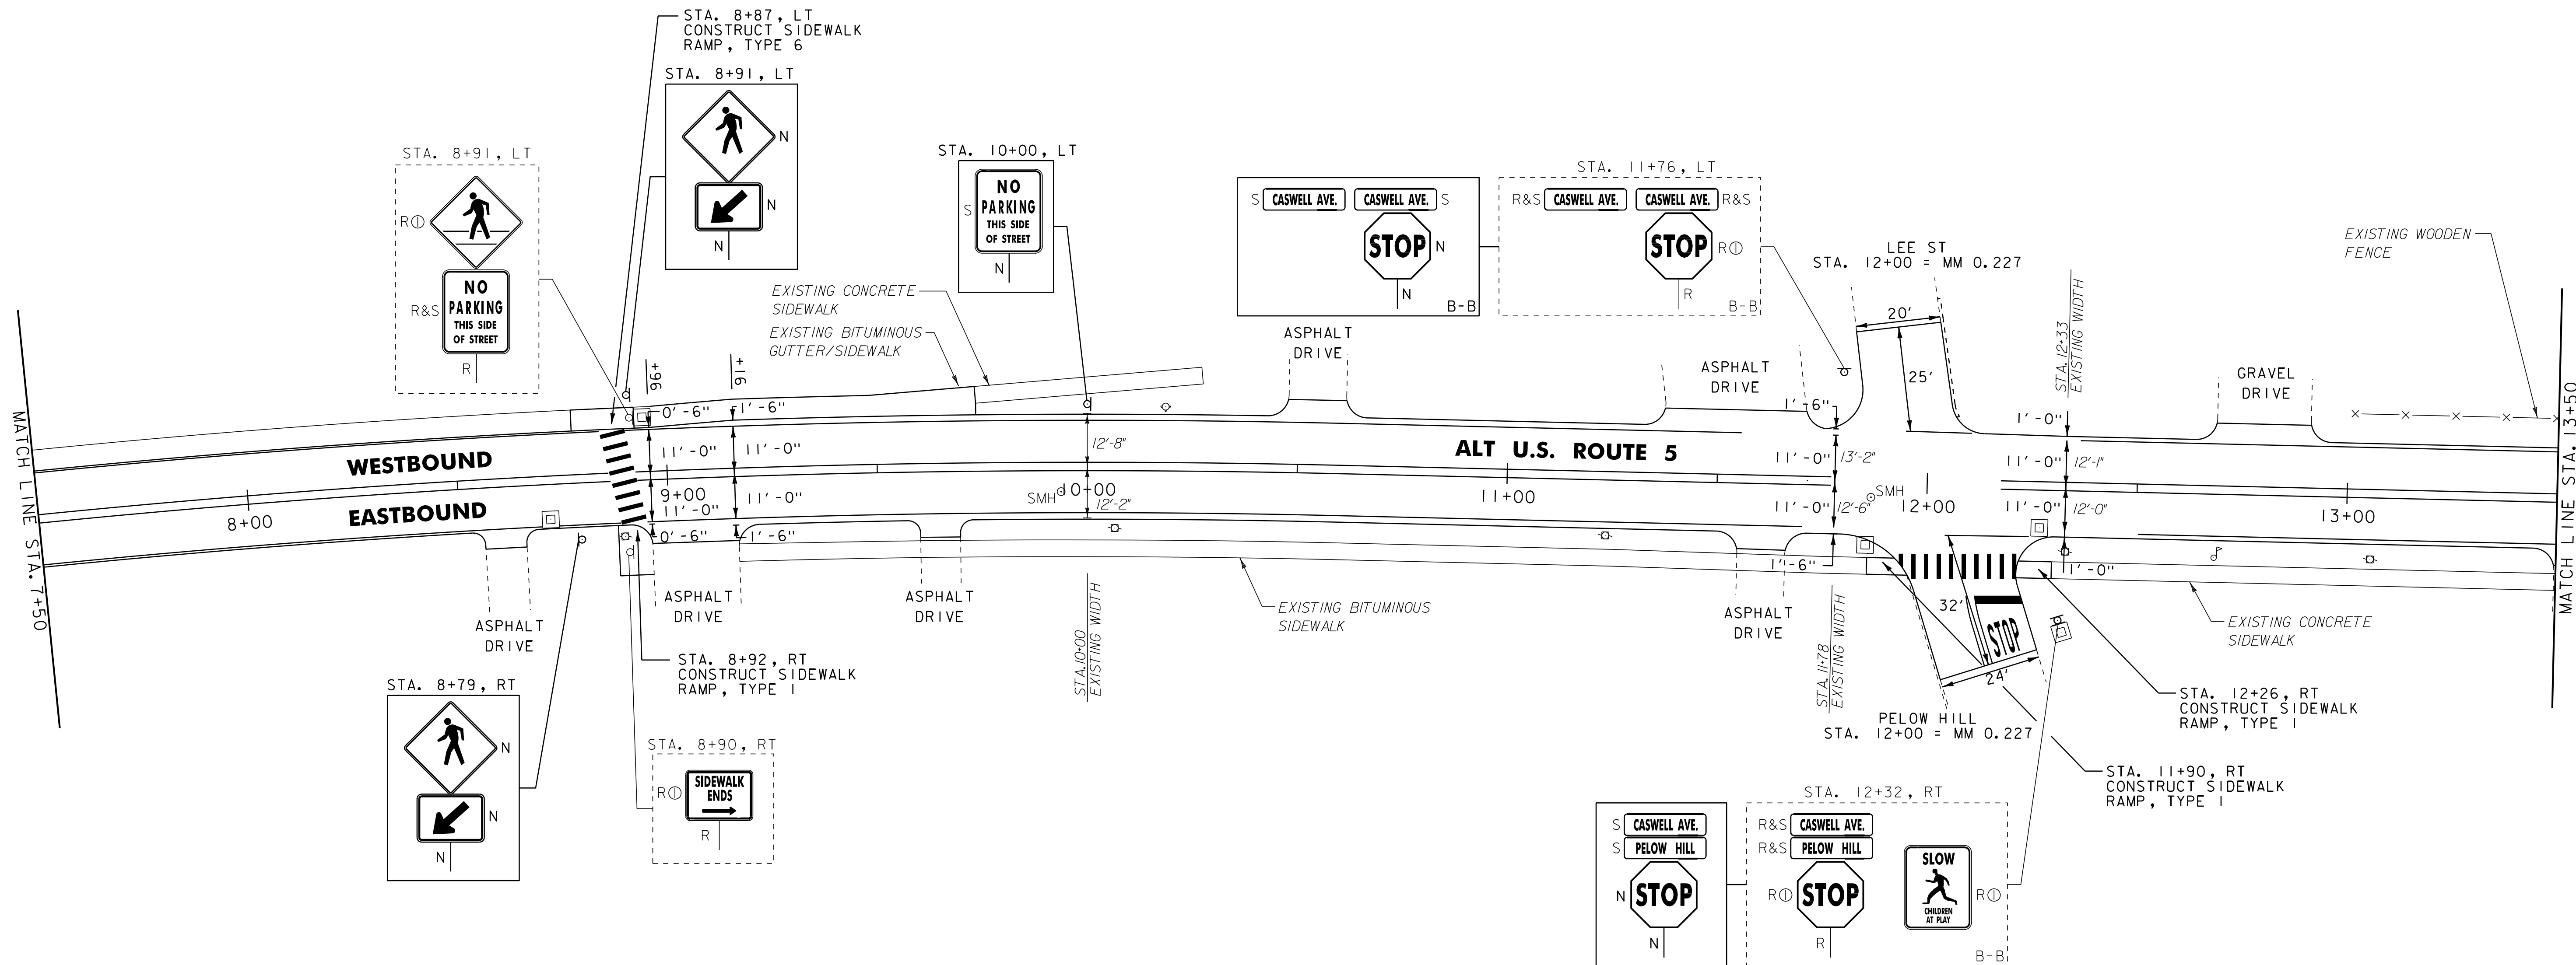

- NOTE:
1. FOR LEGENDS, SEE LAYOUT SHEET #1.
 2. ALL EXISTING SIGNS NOT SHOWN SHALL BE RETAINED.

NOT TO SCALE

**PROJECT
LAYOUT
SHEET #10**

PROJECT NAME: DERBY
PROJECT NUMBER: STP 2703(1)

FILE NAME: 07D202.dgn
PROJECT LEADER: JLL
DESIGNED BY: STANTEC
IPARM FILE: 07C194_43.i

PLOT DATE: 29-JAN-2013 09:2
DRAWN BY: STANTEC
CHECKED BY: JLL
SHEET 43 OF 62