

SEE TRAFFIC SIGN SUMMARY SHEETS FOR LOCATIONS

COLOR: BORDER AND TEXT - BLACK
 BACKGROUND - WHITE (RETROREFLECTIVE)
 MATERIAL: PER VAOT STANDARD E-141
 LOCATION: STA. 49+65, RT



SEE TRAFFIC SIGN SUMMARY SHEETS FOR LOCATIONS

COLOR: BORDER AND TEXT - BLACK
 BACKGROUND - WHITE (RETROREFLECTIVE)
 MATERIAL: PER VAOT STANDARD E-141
 LOCATION: STA. 49+65, RT




VR-601

SEE TRAFFIC SIGN SUMMARY SHEETS FOR LOCATIONS

COLOR: BORDER AND TEXT - BLACK
 BACKGROUND - WHITE (RETROREFLECTIVE)
 MATERIAL: PER VAOT STANDARD E-141
 LOCATION: STA. 0+62, RT
 STA. 48+99, RT

1 SQUARE = 1"

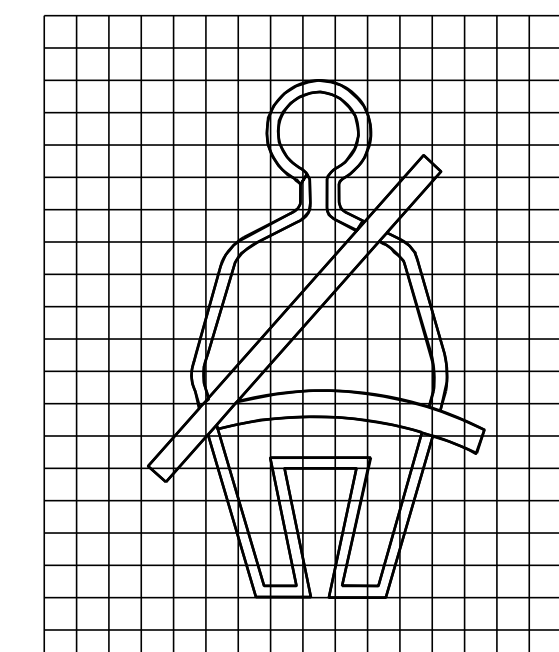

**TRAFFIC SIGN
 DETAIL
 SHEET #2**

PROJECT NAME: NEWPORT CITY
 PROJECT NUMBER: STP 2720(1)

FILE NAME: p07d204.dgn
 PROJECT LEADER: JLL
 DESIGNED BY: STANTEC
 IPARM FILE: p07d204tsds02.i

PLOT DATE: 28-NOV-2012 14:5
 DRAWN BY: STANTEC
 CHECKED BY: STANTEC
 SHEET 25 OF 30